




EXISTING GROUND FLOOR LAYOUT, 13 HOWDENS CLOSE:

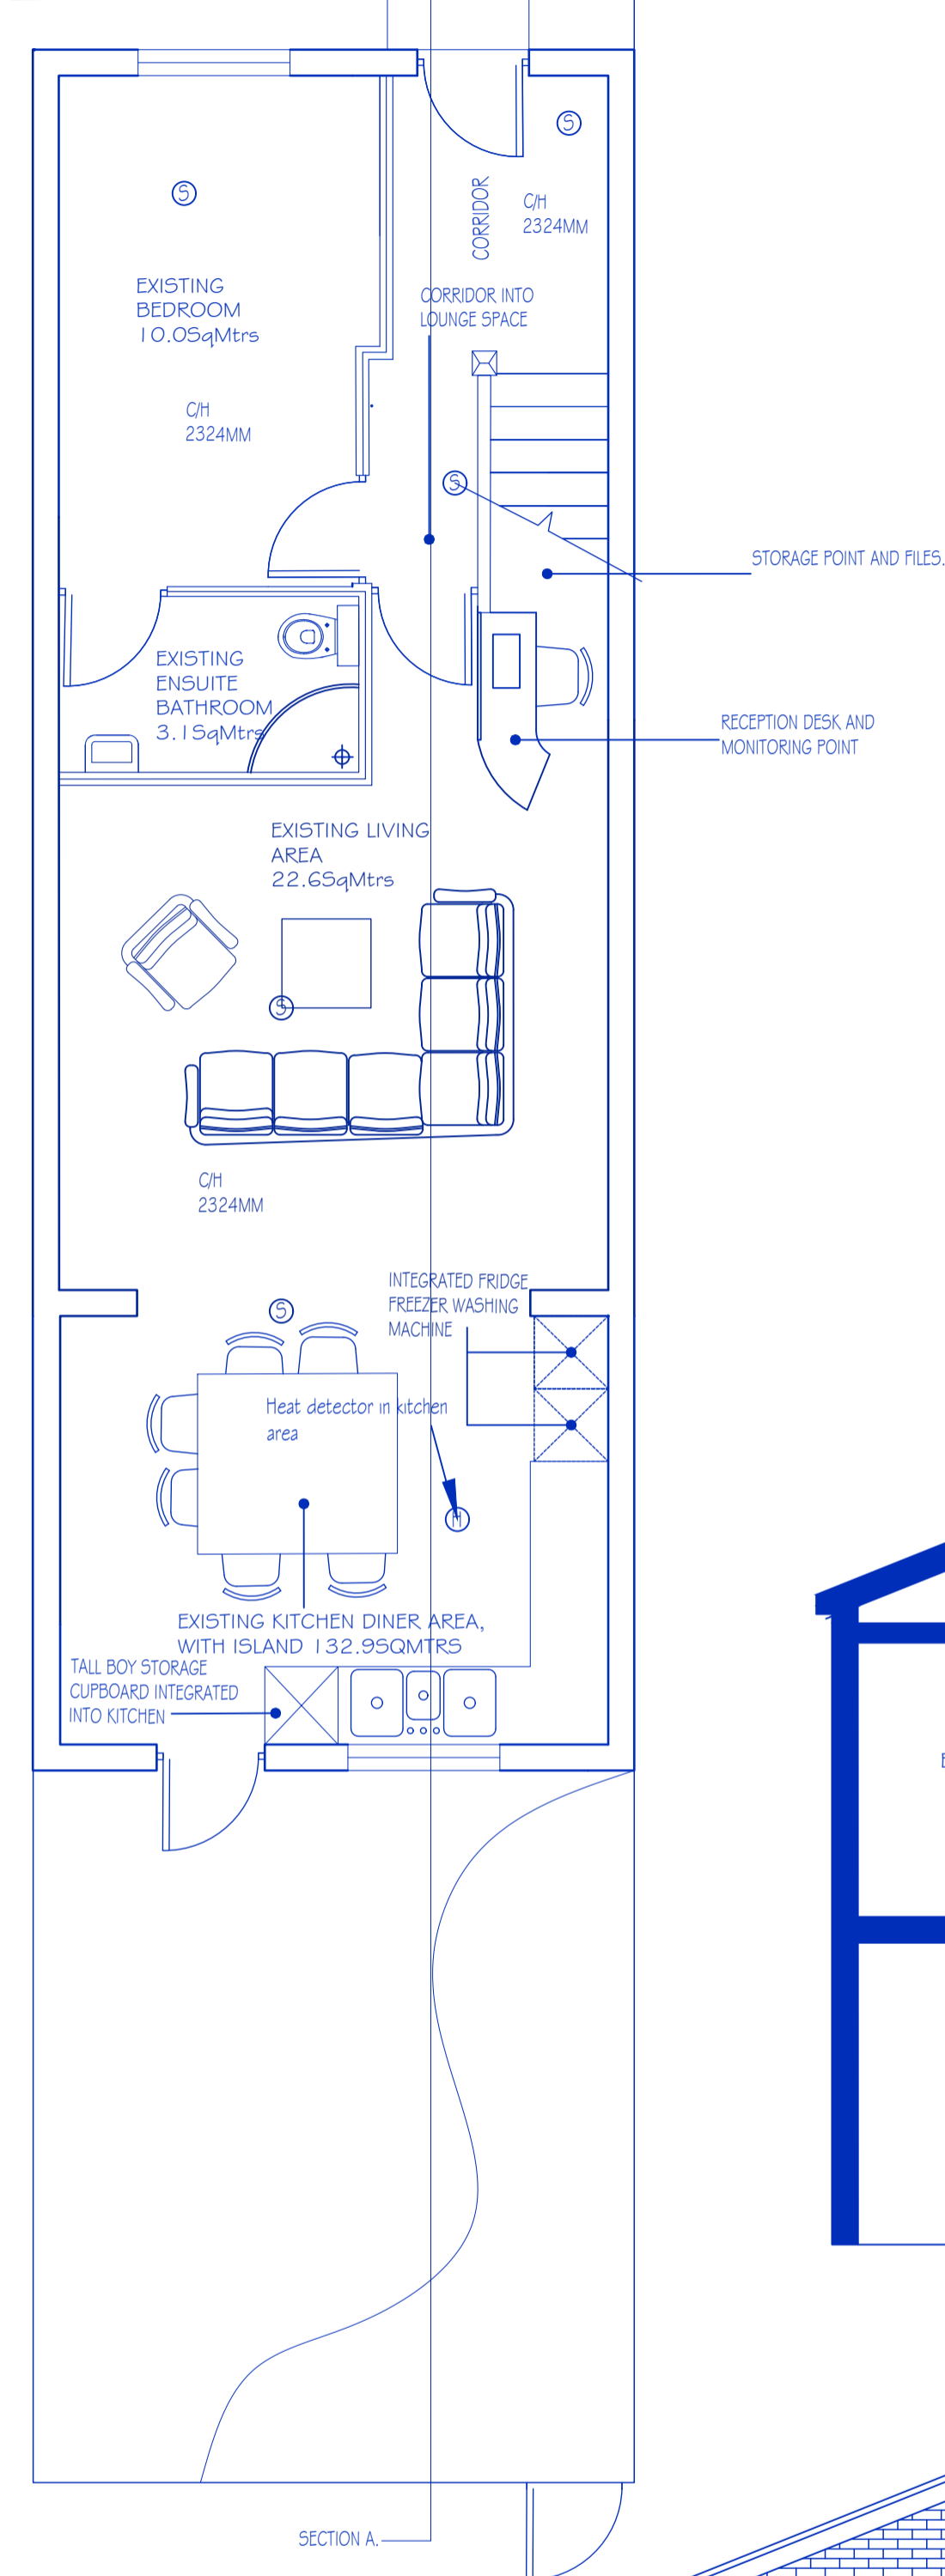


EXISTING 1ST FLOOR LAYOUT 13 HOWDENS CLOSE:

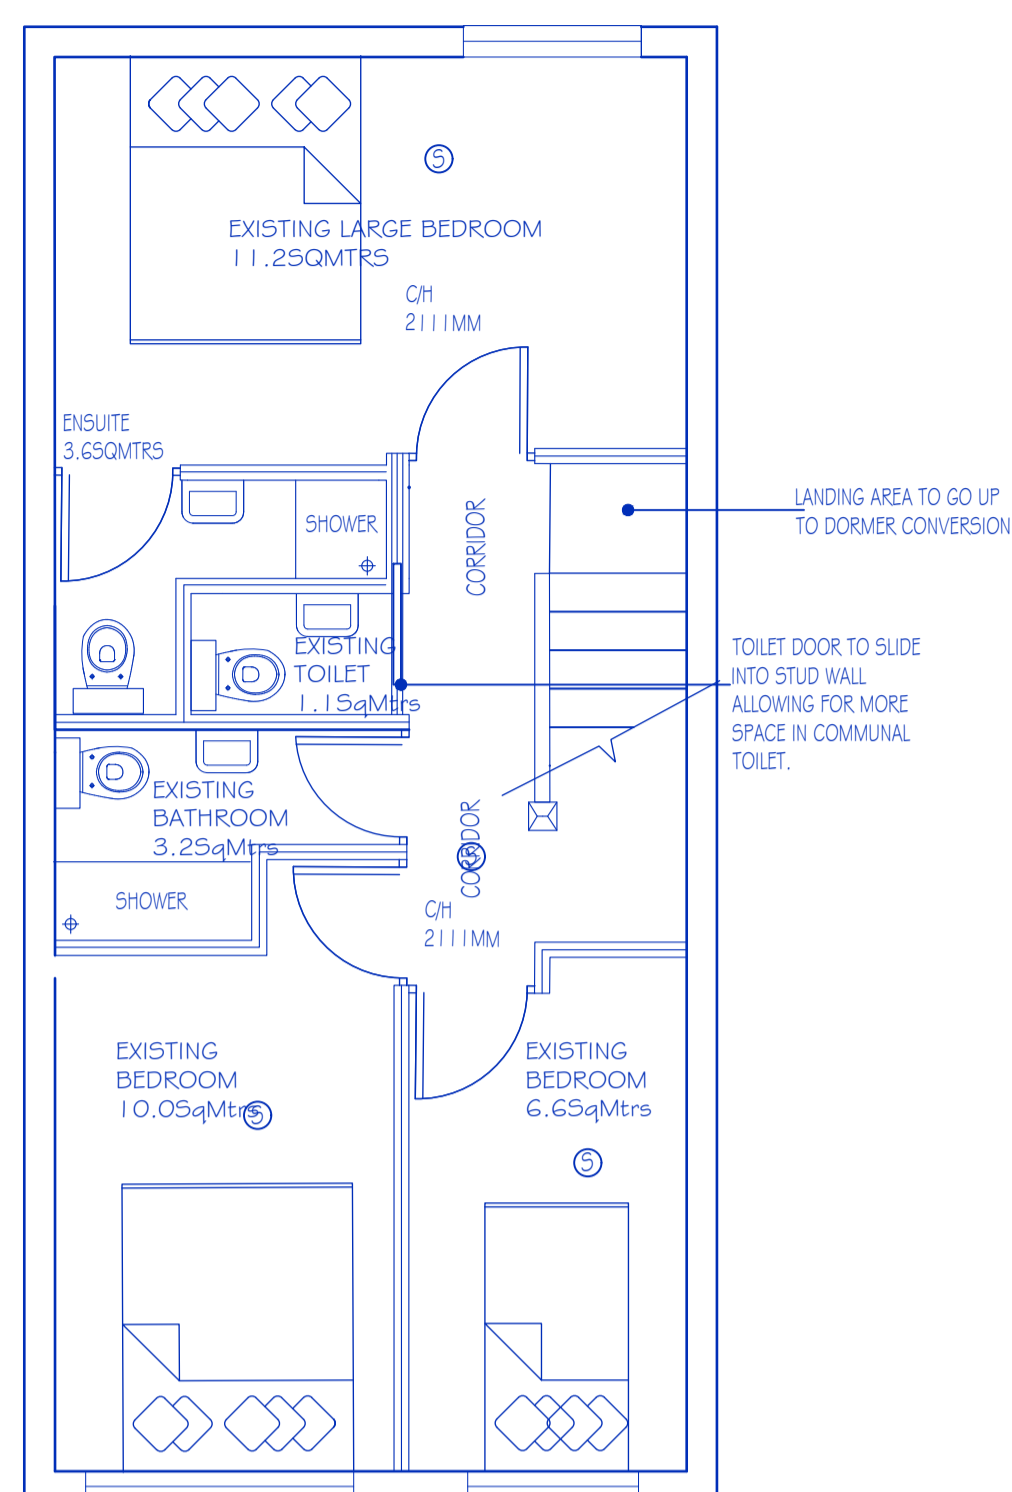


EXISTING FRONT ELEVATION 13 HOWDENS CLOSE:

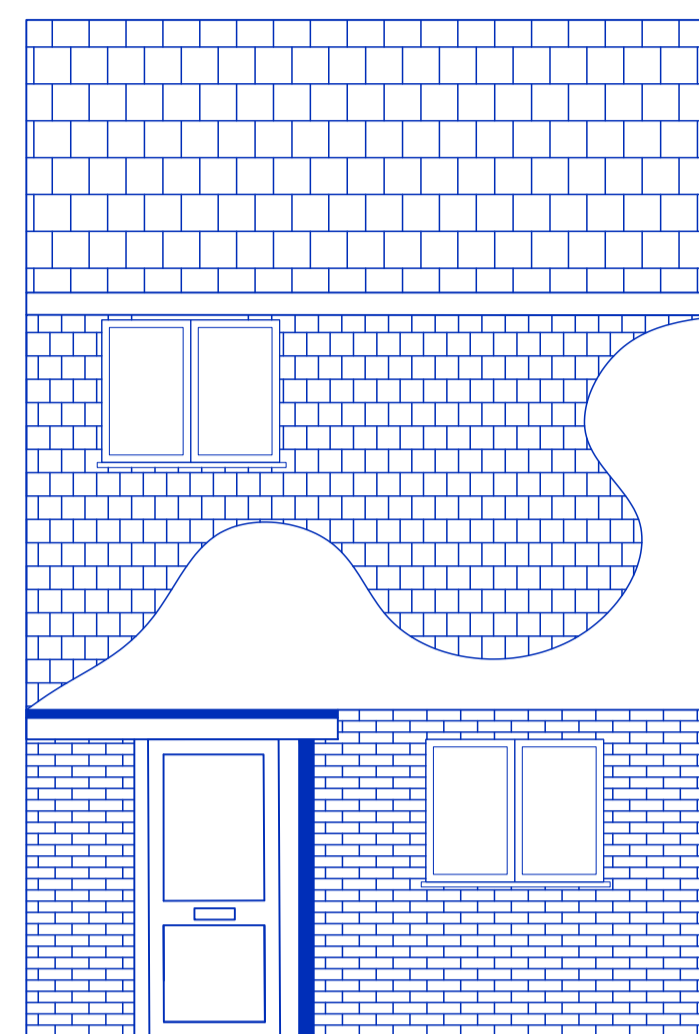


EXISTING REAR ELEVATION 13 HOWDENS CLOSE:

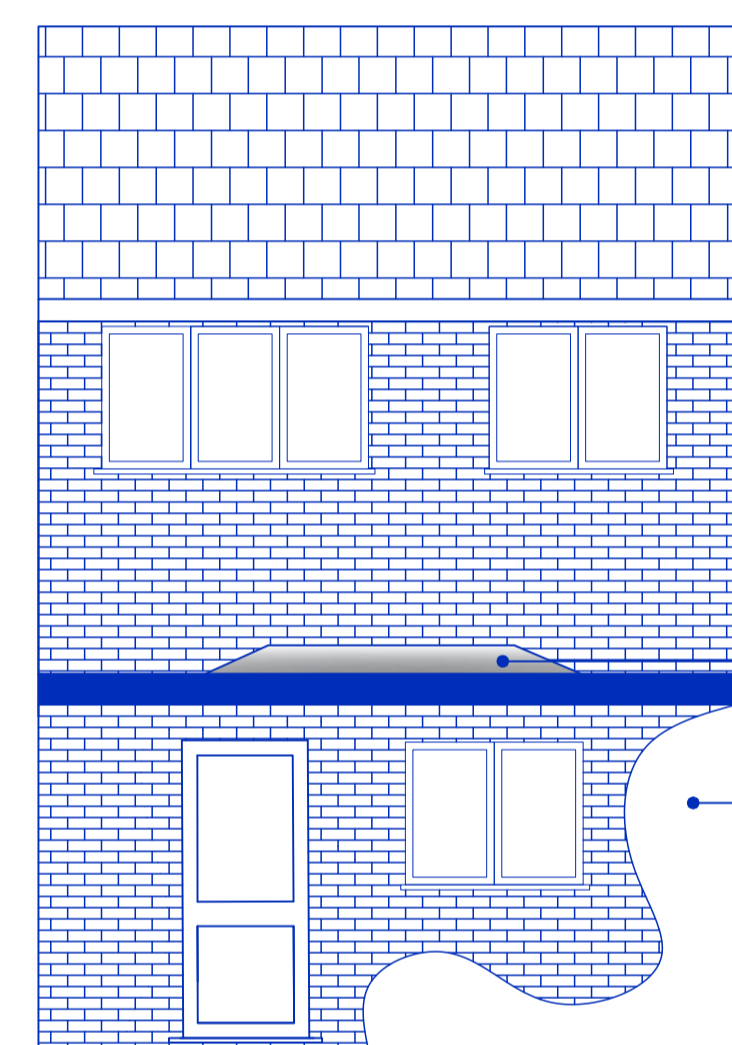

EXISTING SIDE SECTION A: 13 HOWDENS CLOSE:

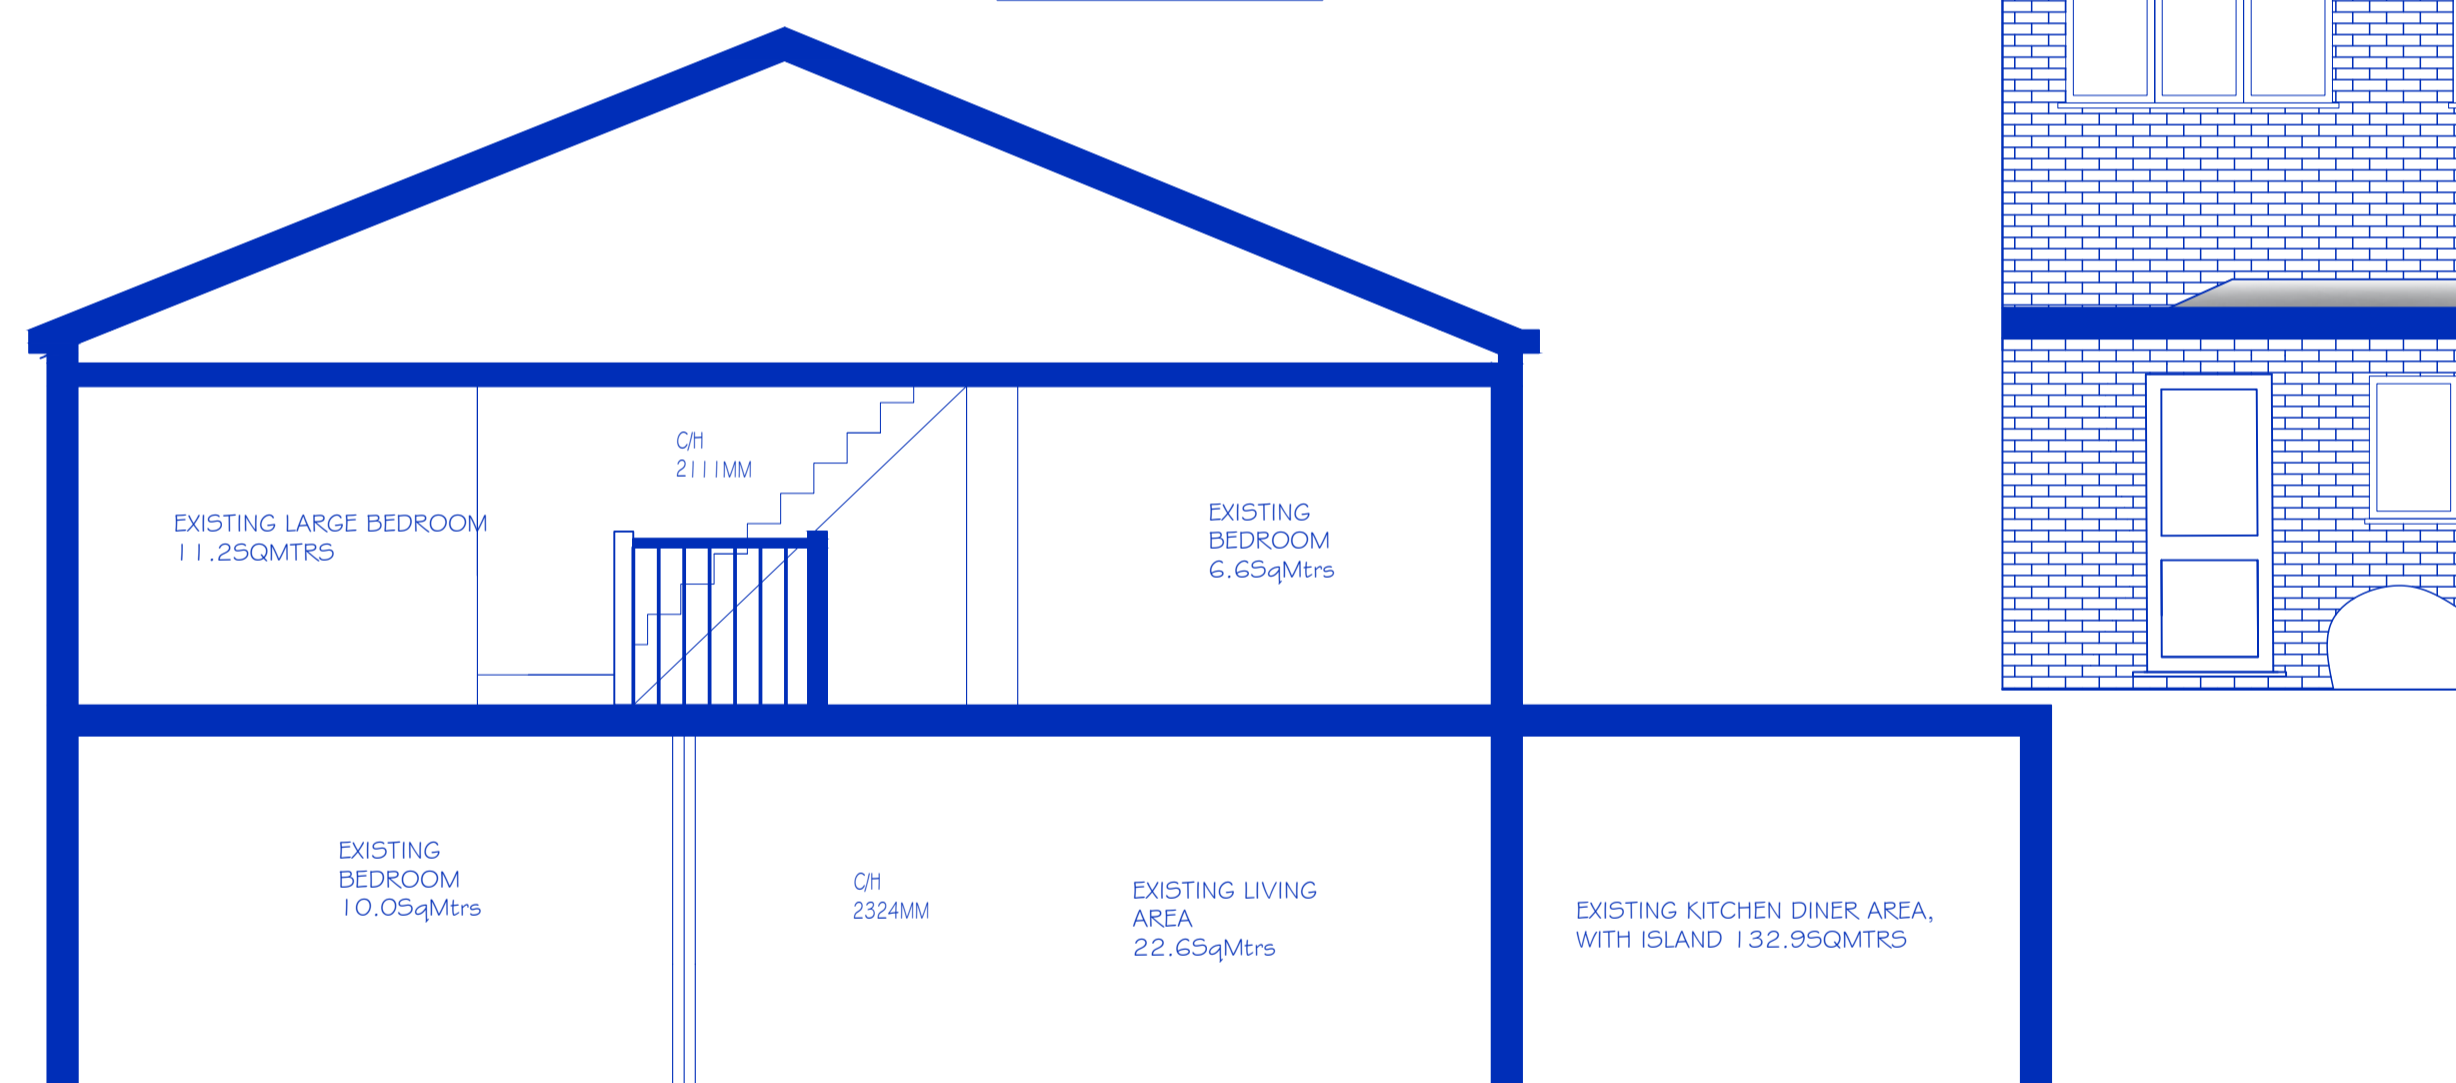

EXISTING ROOF PLAN, 13 HOWDENS CLOSE:

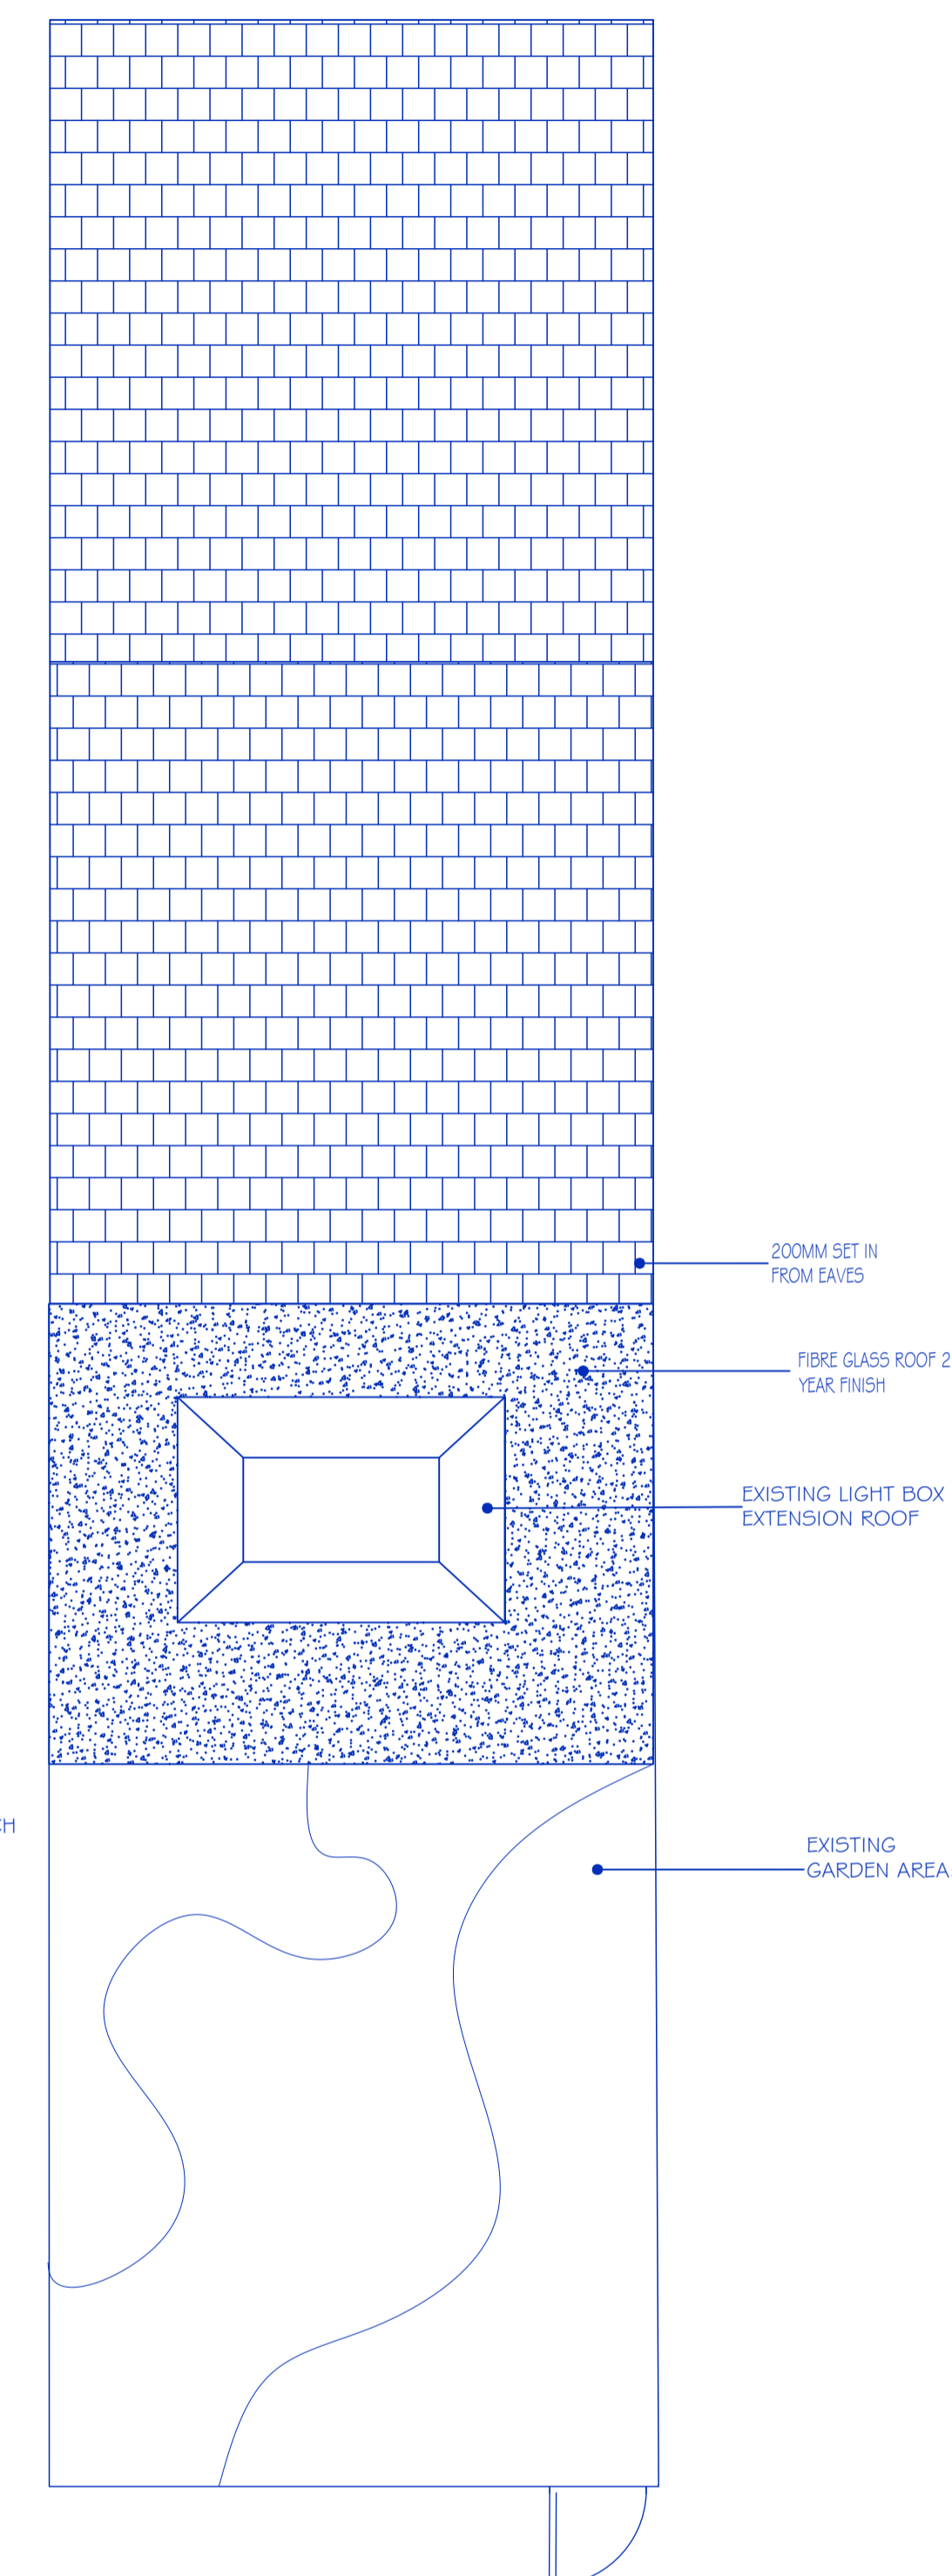

EXISTING LIGHT BOX IN EXTENSION ROOF
EXISTING EXTENSION RED STOCK BRICKS TO MATCH EXISTING REAR ELEVATION.

EXISTING GARDEN AREA:

PROJECT: GROUND FLOOR REAR EXTENSION COMPLETED, PLANS FOR RETROSPECTIVE PLANNING.

CLIENT:

ADDRESS: 13 HOWDENS CLOSE SE22 8PW

DRAWING TITLE: EXISTING PLANS, ELEVATIONS, SECTIONS, FOR RETROSPECTIVE PLANNING.


THIS DRAWING TO BE READ IN CONJUNCTION WITH ALL RELEVANT ARCHITECTS & ENGINEERS SPECIFICATIONS. ALL WORKS TO COMPLY WITH CURRENT BUILDING REGULATIONS, CODES OF PRACTICE AND TO THE SATISFACTION OF THE LOCAL AUTHORITY BUILDING INSPECTORS REQUIREMENTS

COPYRIGHT NOTE: THE REPRODUCTION OF THIS DRAWING IN PART OR IN WHOLE IS NOT PERMITTED WITHOUT THE WRITTEN SANCTION OF JAR SPACE LTD / J.Roach


ORDNANCE SURVEY COPYRIGHT: ANY ORDNANCE SURVEY EXTRACT REPRODUCED WITHIN THIS DRAWING IS WITH THE PERMISSION OF THE CONTROLLER OF HER MAJESTY'S STATIONERY OFFICE, (c) CROWN COPYRIGHT LICENCE No: AL50417A.

SCALE	1:50@A1
DATE	13.11.2023
DRAWN BY	Justin Roach
	REV-01

ALL DRAWINGS 1 UNIT = 1MM.

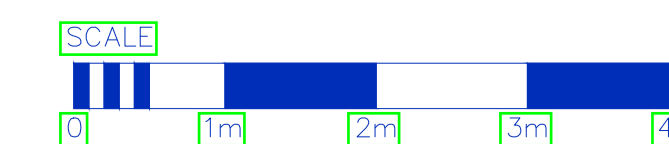

EXISTING SIDE ELEVATION WITH 13 HOWDENS CLOSE:

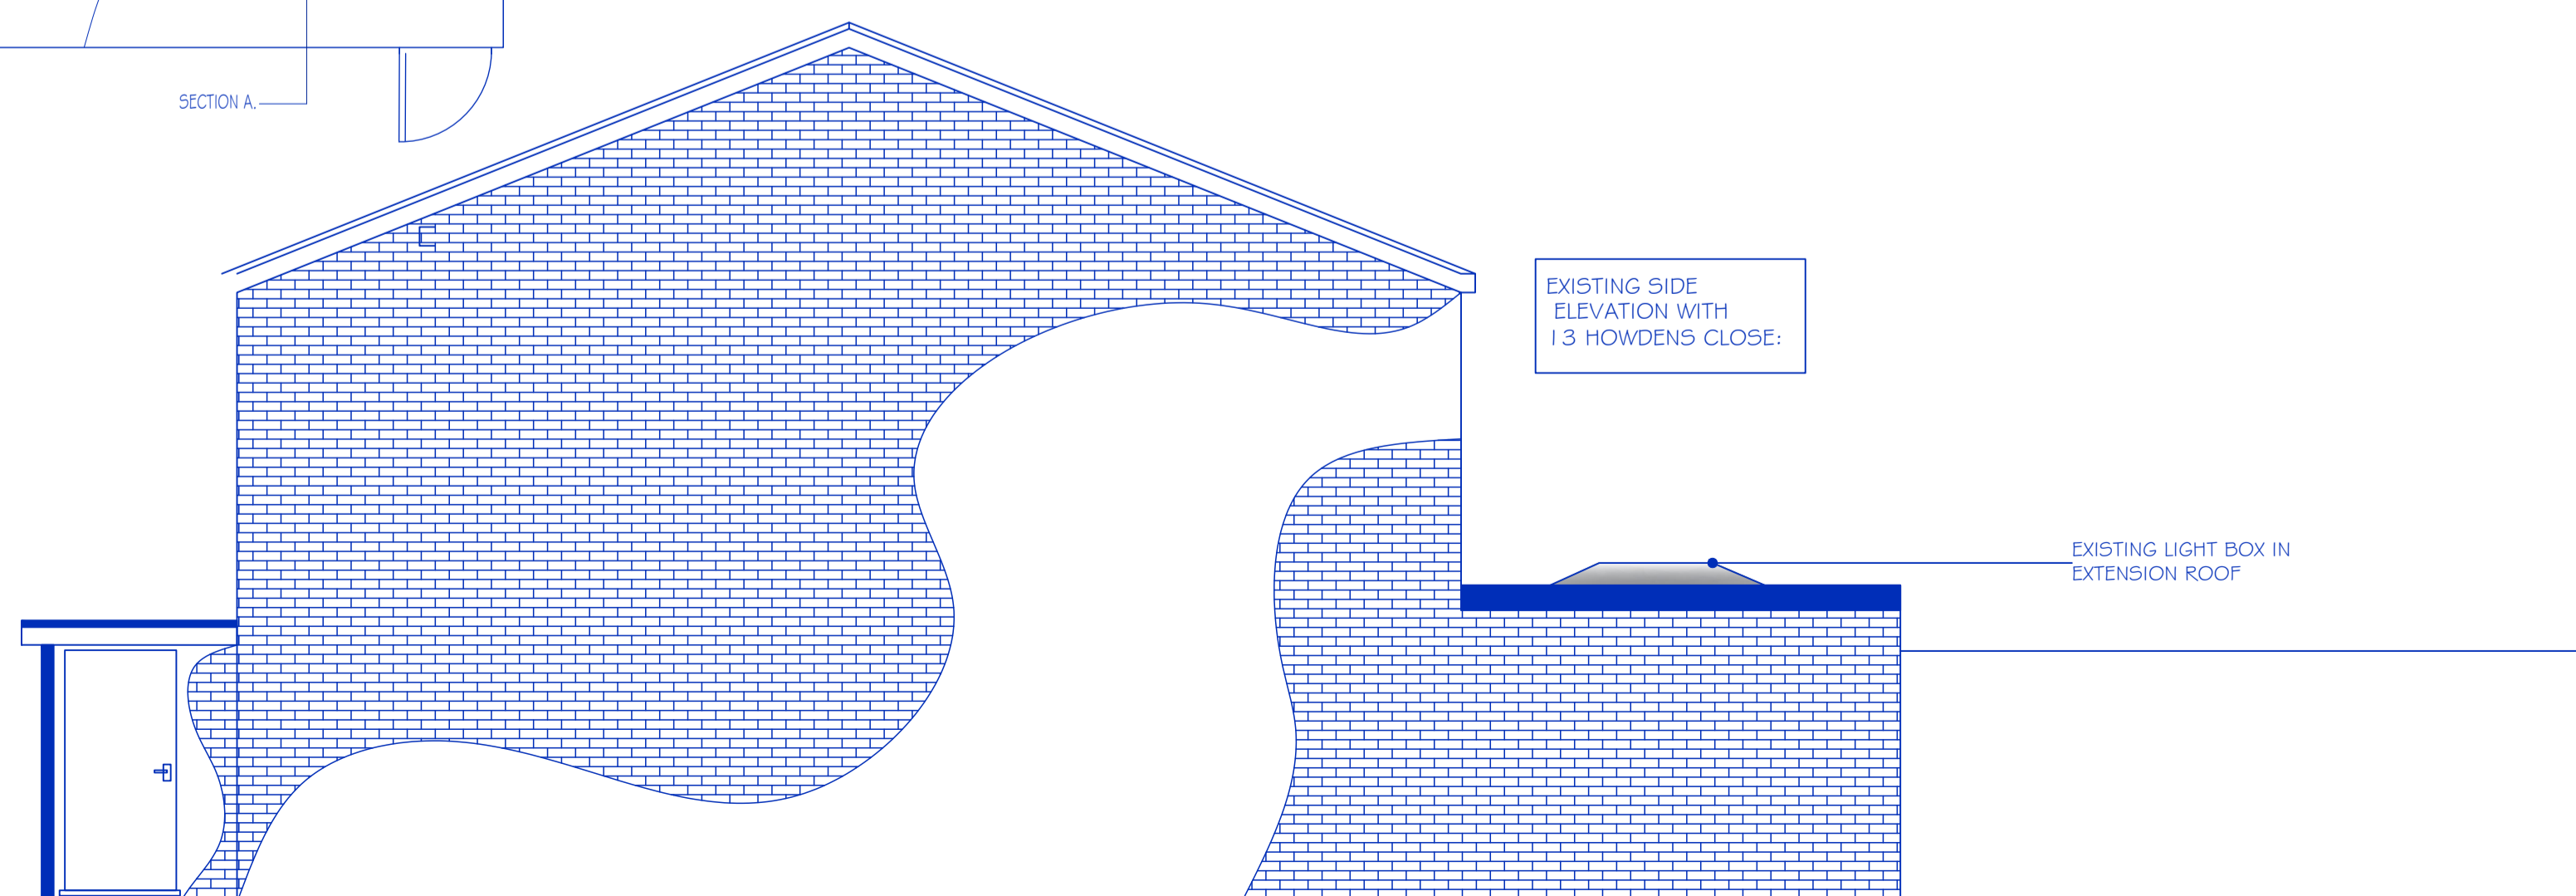

EXISTING LIGHT BOX IN EXTENSION ROOF