



EXISTING SITE PLAN (SCALE 1:50)



EXISTING FRONT ELEVATION (SCALE 1:50)




PROPOSED FRONT ELEVATION (SCALE 1:50)

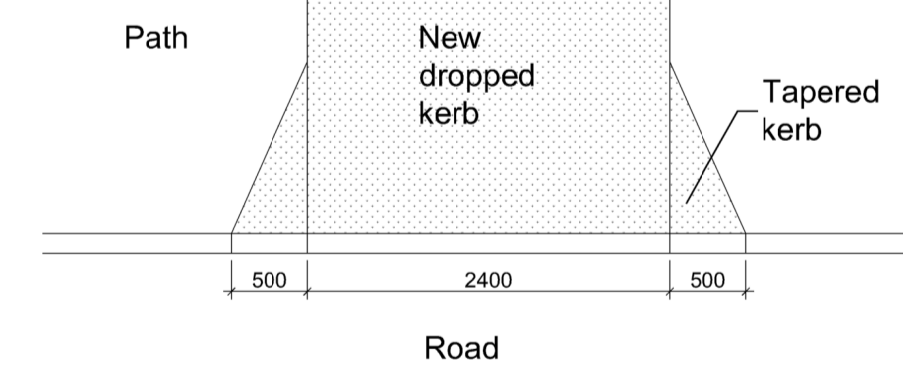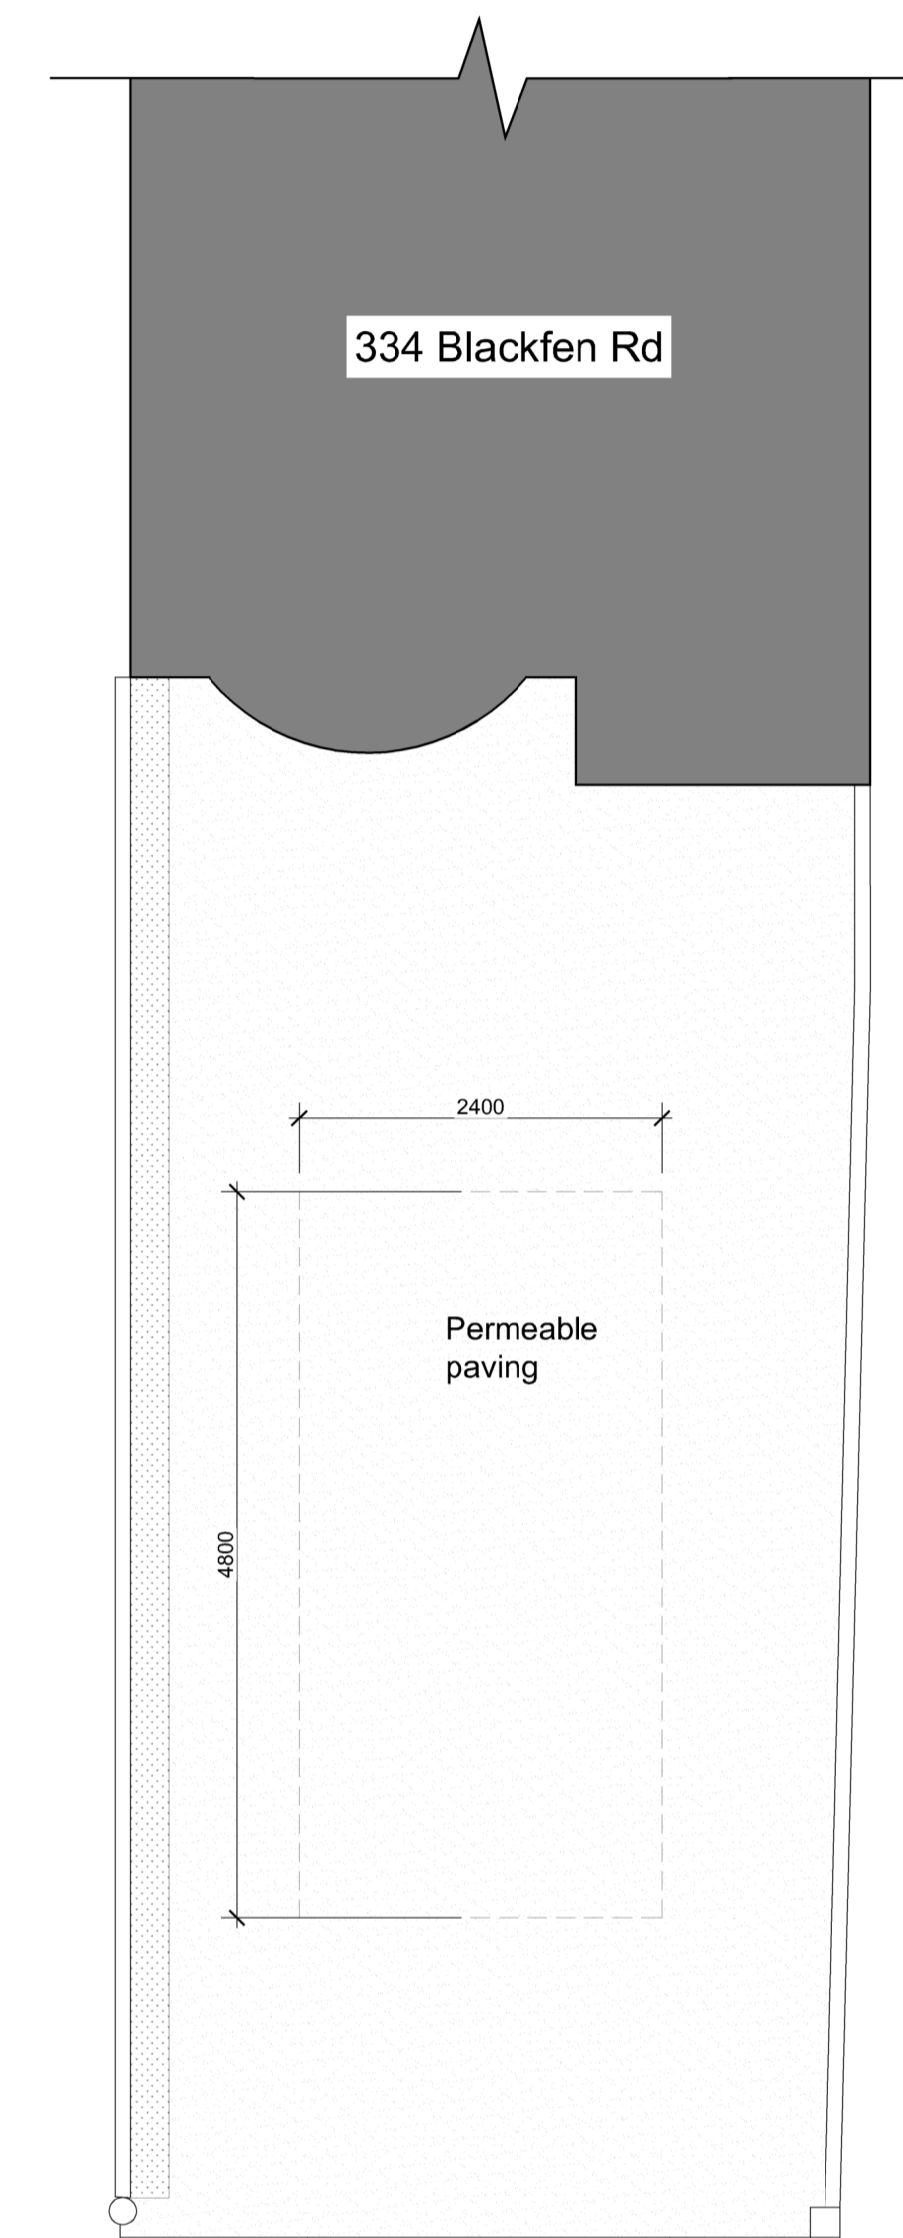

PROPOSED SITE PLAN (SCALE 1:50)

This drawing is protected under copyright

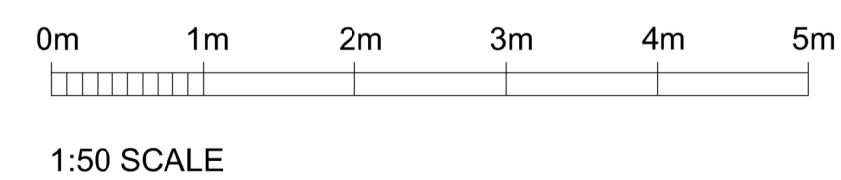

PROJECT
334 Blackfen Road
DA15 9NY

SHEET
Existing & Proposed
Drawing

| | | | |
|--------------------|-------------------------|-----------------------------|----------|
| CLIENT - | | | |
| Date 13/11/2023 | Project Number 581 | Scale (@ A1) As-Indicate | REV A |
| Drawn by AK | DRAWING NUMBER PL003 | | |
| Checked by AK | | | |