



Proposed Pod Elevation



Proposed Rear Elevation

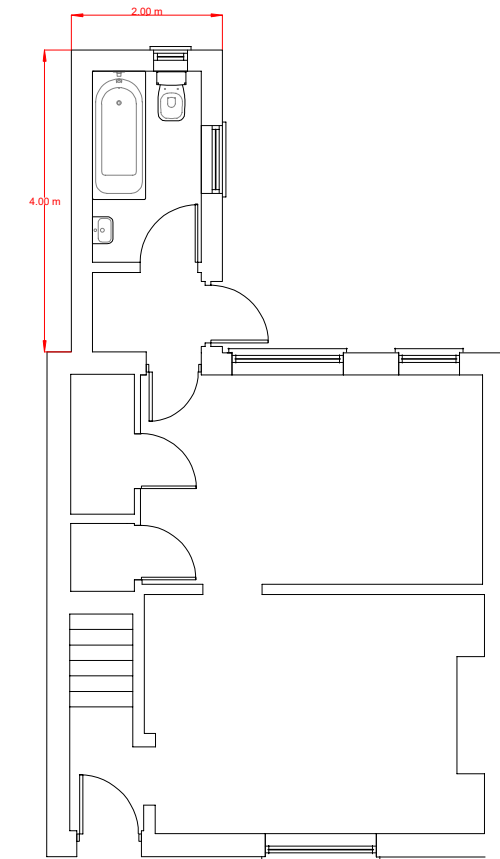

Proposed Ground Floor

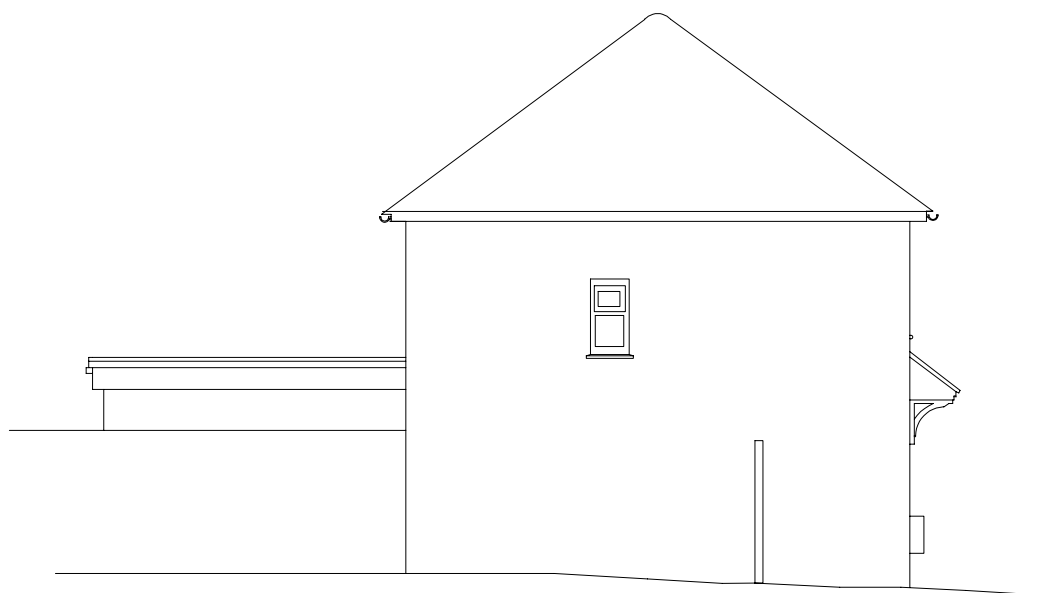

Proposed Side Elevation



Proposed Front Elevation



EMP CHARTERED SURVEYORS		
7 Linden Close, Eridge Road, Tunbridge Wells, Kent TN4 8HH Tel: 01892 577578 Email: info@empsurveyors.com		
Scale Bar (Meters) 0 1 2 3 4		
Client		
Title Proposed Plans		
Address 11 Oakhouse Road DA6 7NA		
Size A3	Drawing No. 11021123/SH	Rev A
Scale 1:100	Date 23/10/2023	Sheet 1 of 1