




SITE LOCATION PLAN
SCALE 1:1250

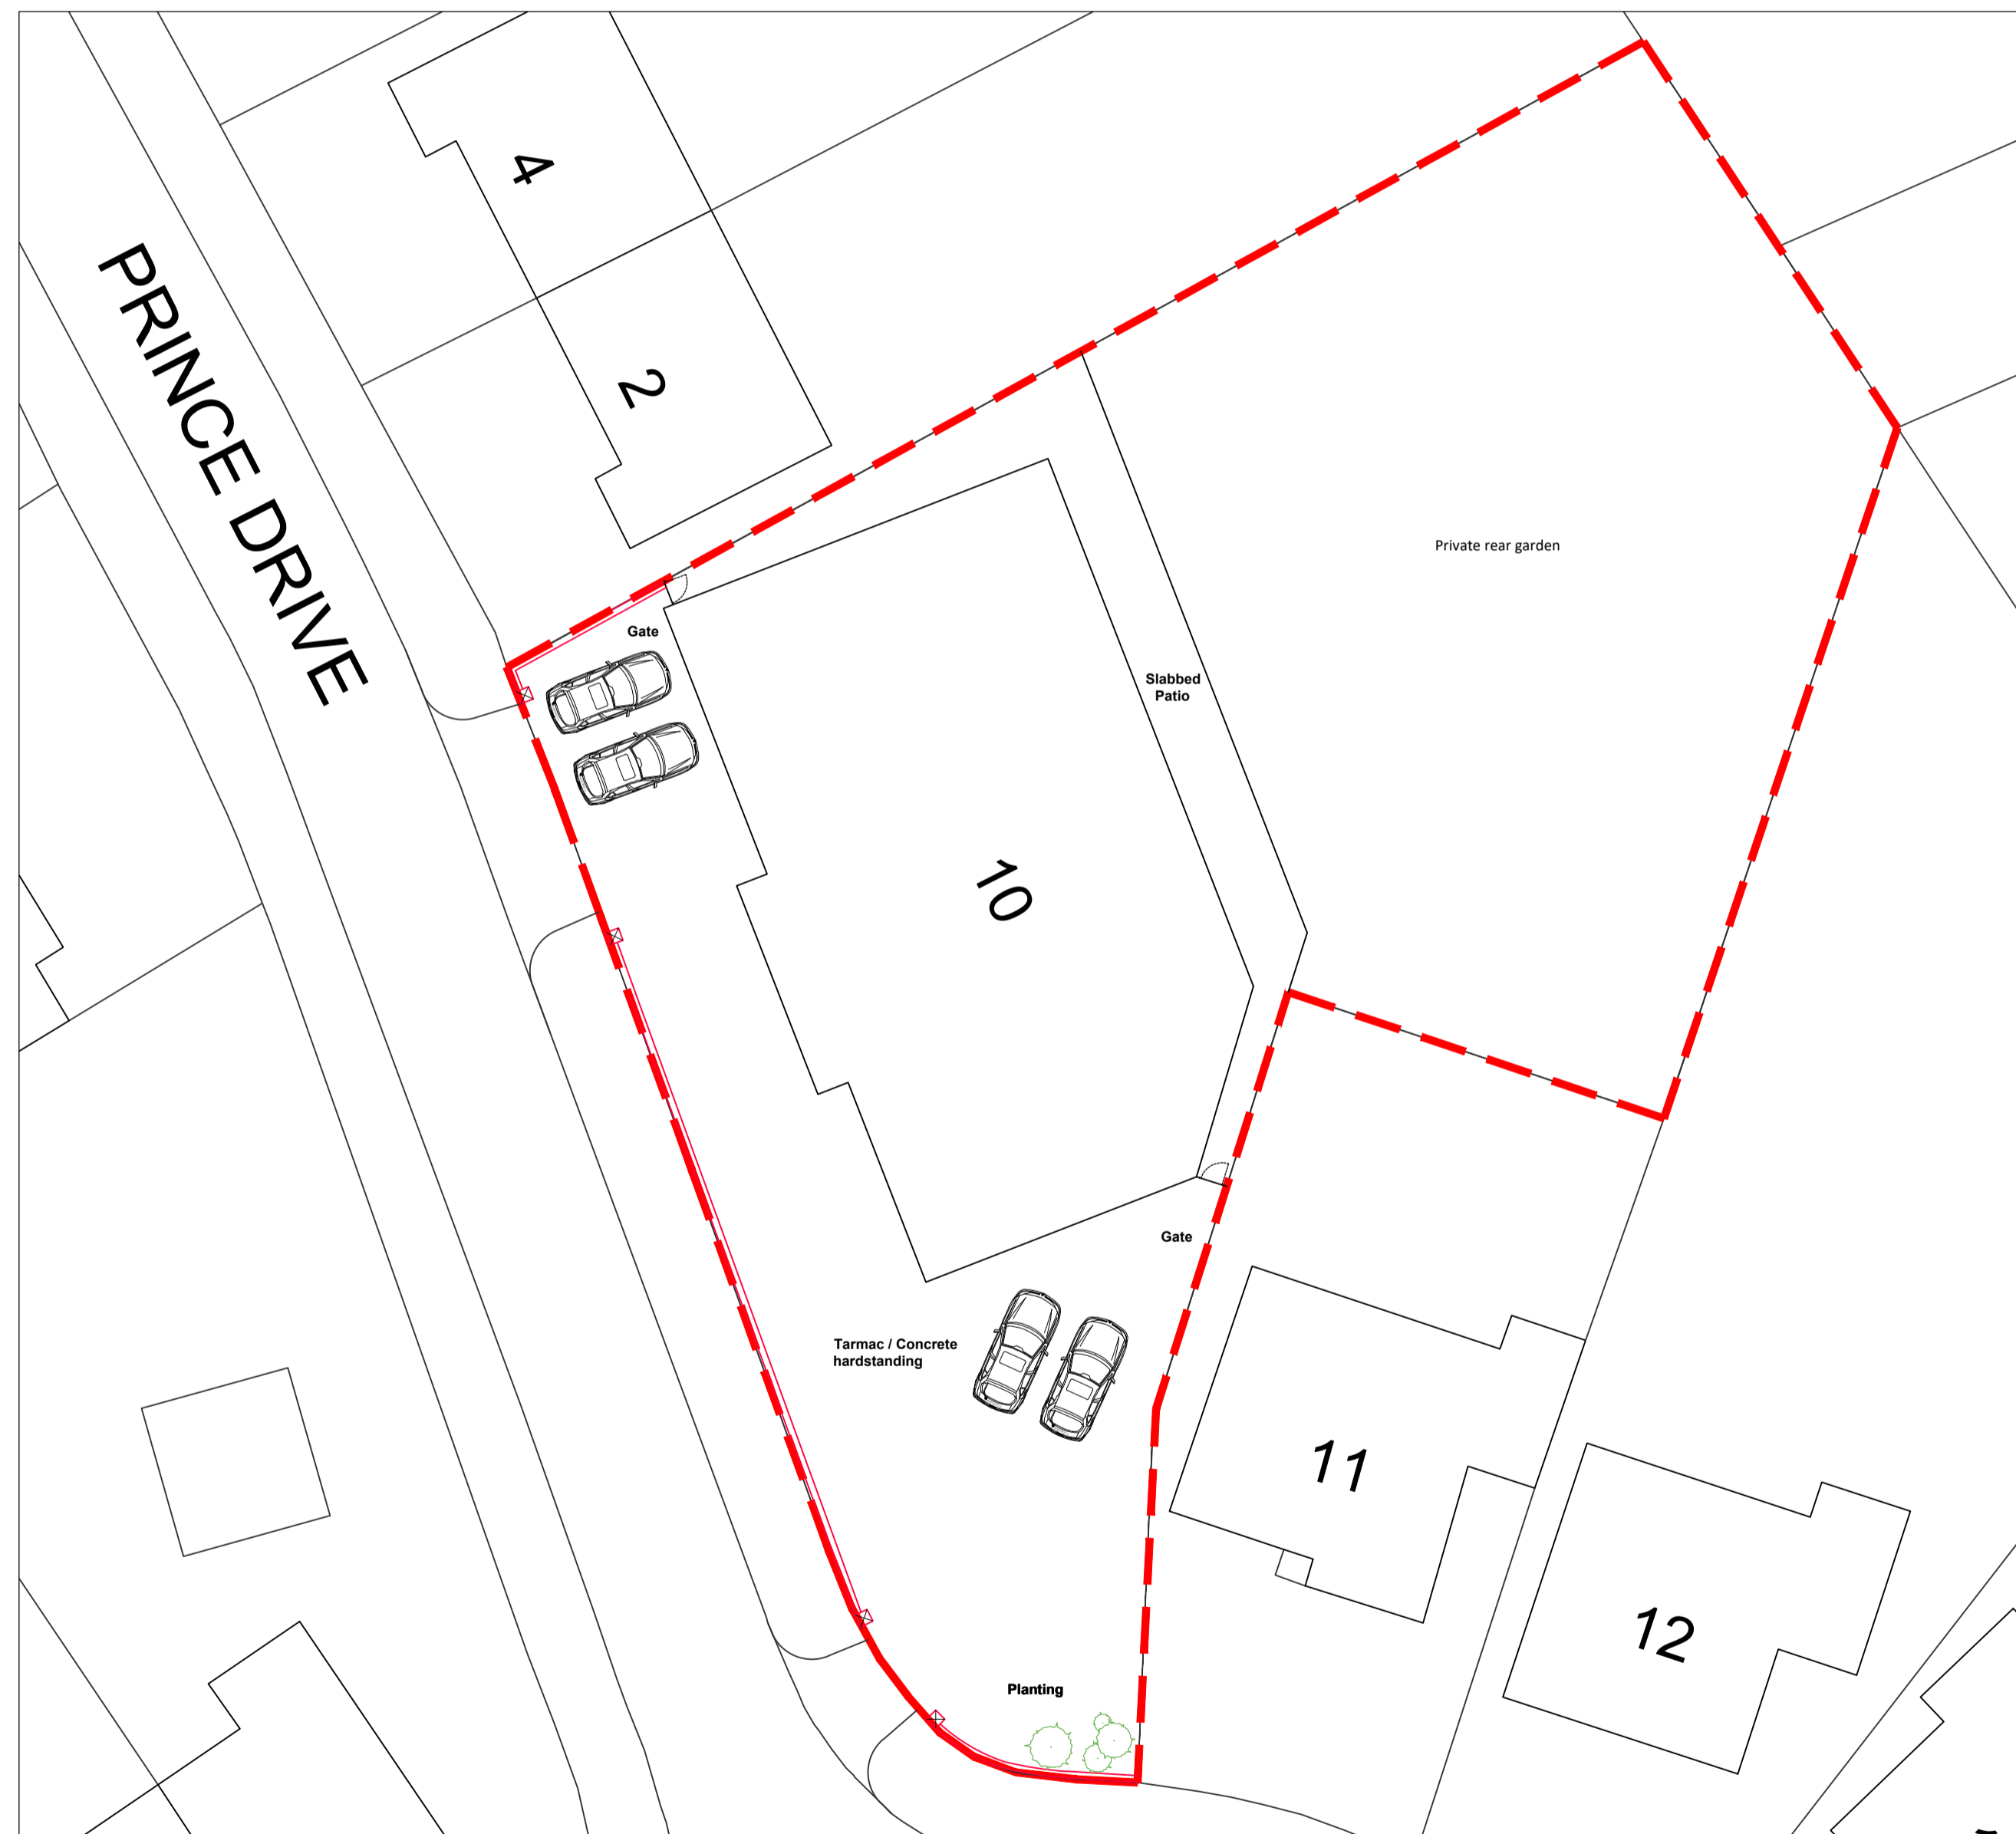

EXISTING SITE PLAN
SCALE 1:200

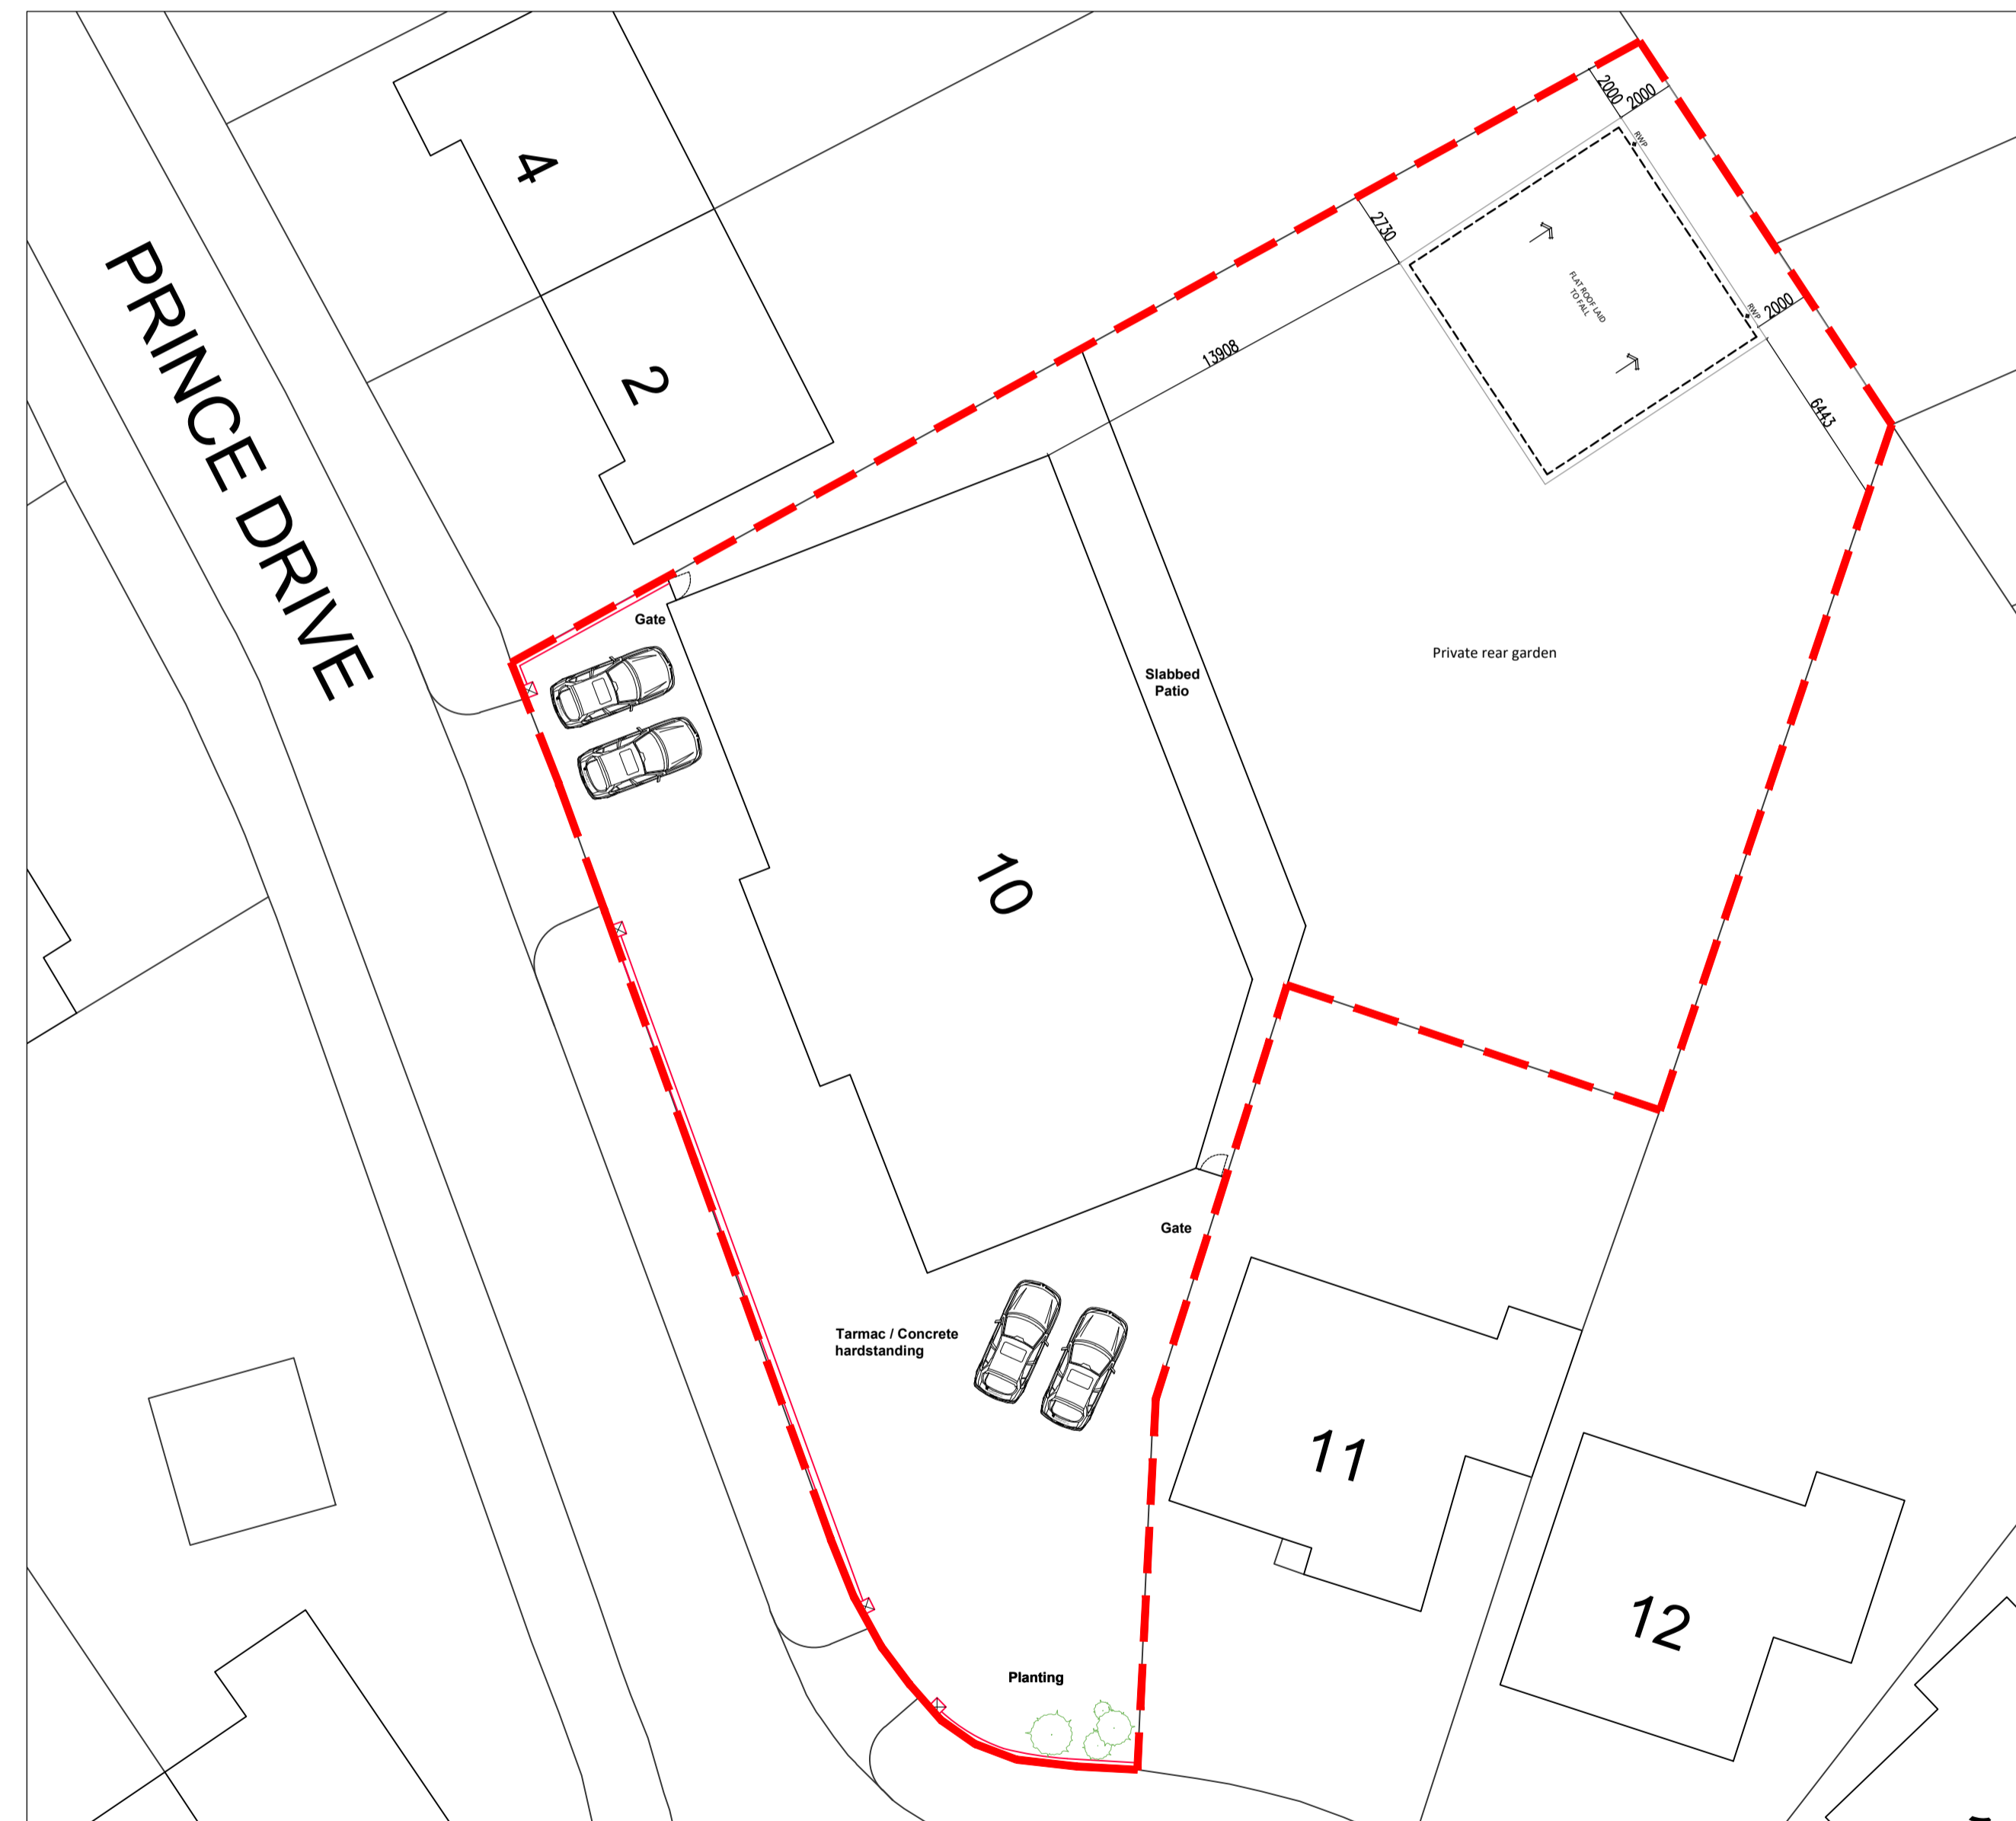

PROPOSED SITE PLAN
SCALE 1:200

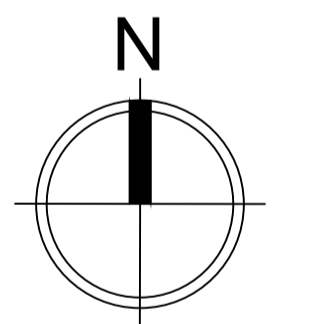

© Copyright of the information is vested in LAD LTD.
Do not scale from the drawing, work to figured dimensions only.
All dimensions are to be checked on site.
For the avoidance of doubt, all dimensions are measured to wall structure and not finishes unless otherwise stated.

PLANNING

CLIENT
MR & MRS RAI
DRAWING TITLE
SITE PLANS
DETAIL

10 ELIZABETH DRIVE
OADBY
LEICESTER LE2 4RD



DATE
11/10/23
SCALE
VARIES @ A1
DRAWING NO.
RAI-PA-50

DRAWN BY
RDP
CHECKED BY
REVISION

© LEICESTER ARCHITECTURAL DESIGNS