




1 EXISTING VIEW FROM LIVERPOOL ROAD N
1:200

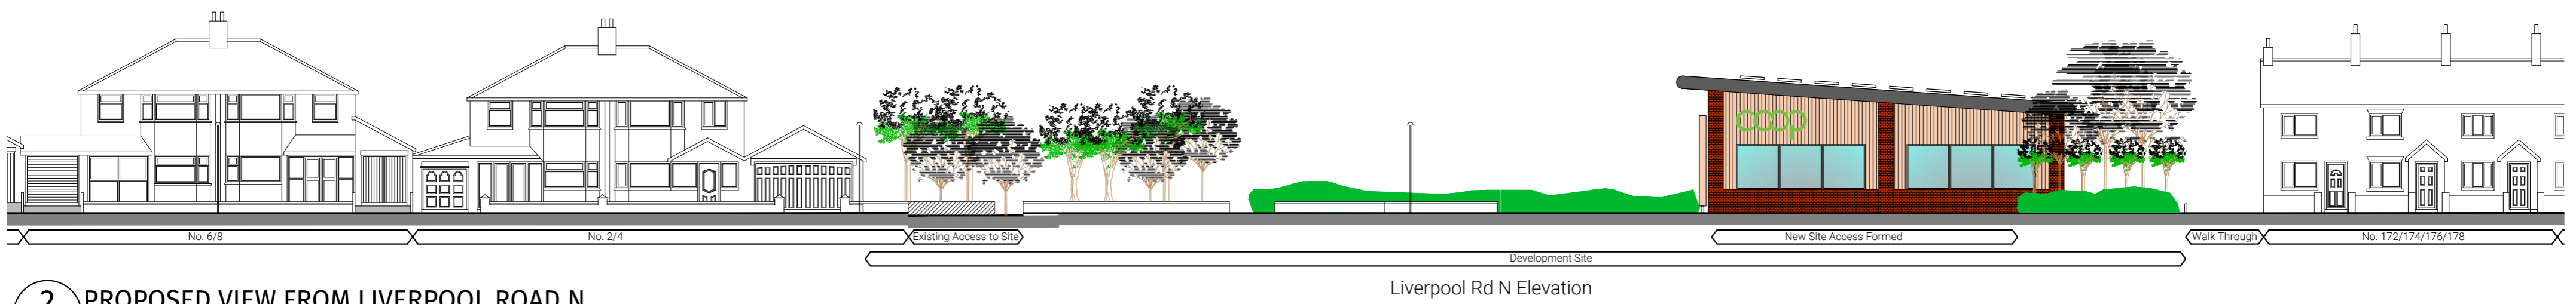


2 PROPOSED VIEW FROM LIVERPOOL ROAD N
1:200



3 SITE PLAN
1:500

P02	06.06.23	Planning Issue	rs	TC
P01	18.04.23	Updated to latest site access layout	sn	RS
REV	DATE	DESCRIPTION	DR	CH

PLANNING

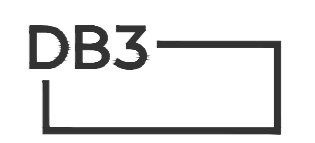

LEEDS

4th Floor, 10 South Parade, Leeds LS1 5QS.
T: 0113 244 6931 www.darntonb3.com

CLIENT
Central England Cooperative

PROJECT
Former Methodist Church
MAGHULL

TITLE
Proposed Street Scene

CREATION DATE	SCALE @ A2	DRN	CHK	RS	STATUS
18.04.23	1:200	sn	RS	S-	

SHEET NO.	REVISION
16091 - DB3 - B01 - 00 - DR - A - 90-005	P02

© COPYRIGHT: ALL RIGHTS RESERVED.
THIS DRAWING MUST BE READ IN CONJUNCTION WITH ALL OTHER RELEVANT DRAWINGS AND INFORMATION.
ANY DISCREPANCIES MUST BE REPORTED TO DARNTONB3 IMMEDIATELY.
THIS DRAWING OR INFORMATION MUST NOT BE USED FOR CONSTRUCTION UNLESS EXPRESSLY ISSUED FOR CONSTRUCTION.
DO NOT SCALE FROM THIS DRAWING. WORK ONLY TO THE PRINTED DIMENSIONS.

