



1 Existing Front Elevation
1:100

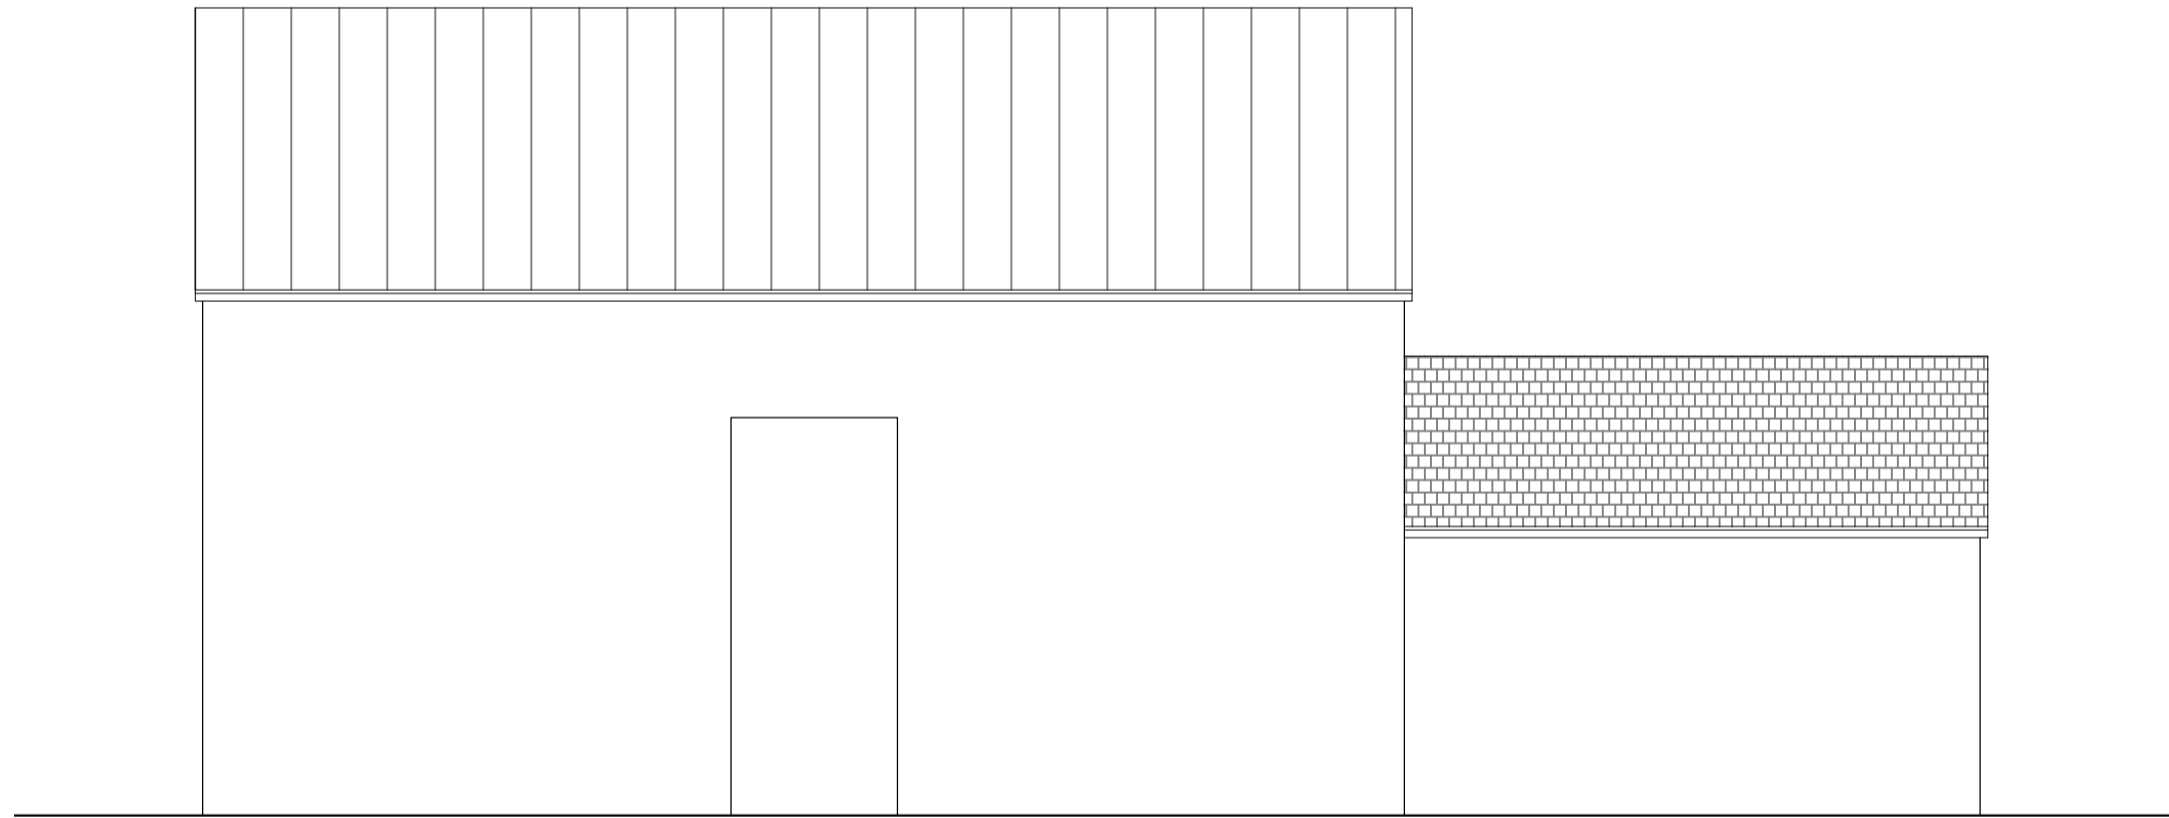


2 Existing Side Elevation
1:100



3 Existing Side Elevation
1:100

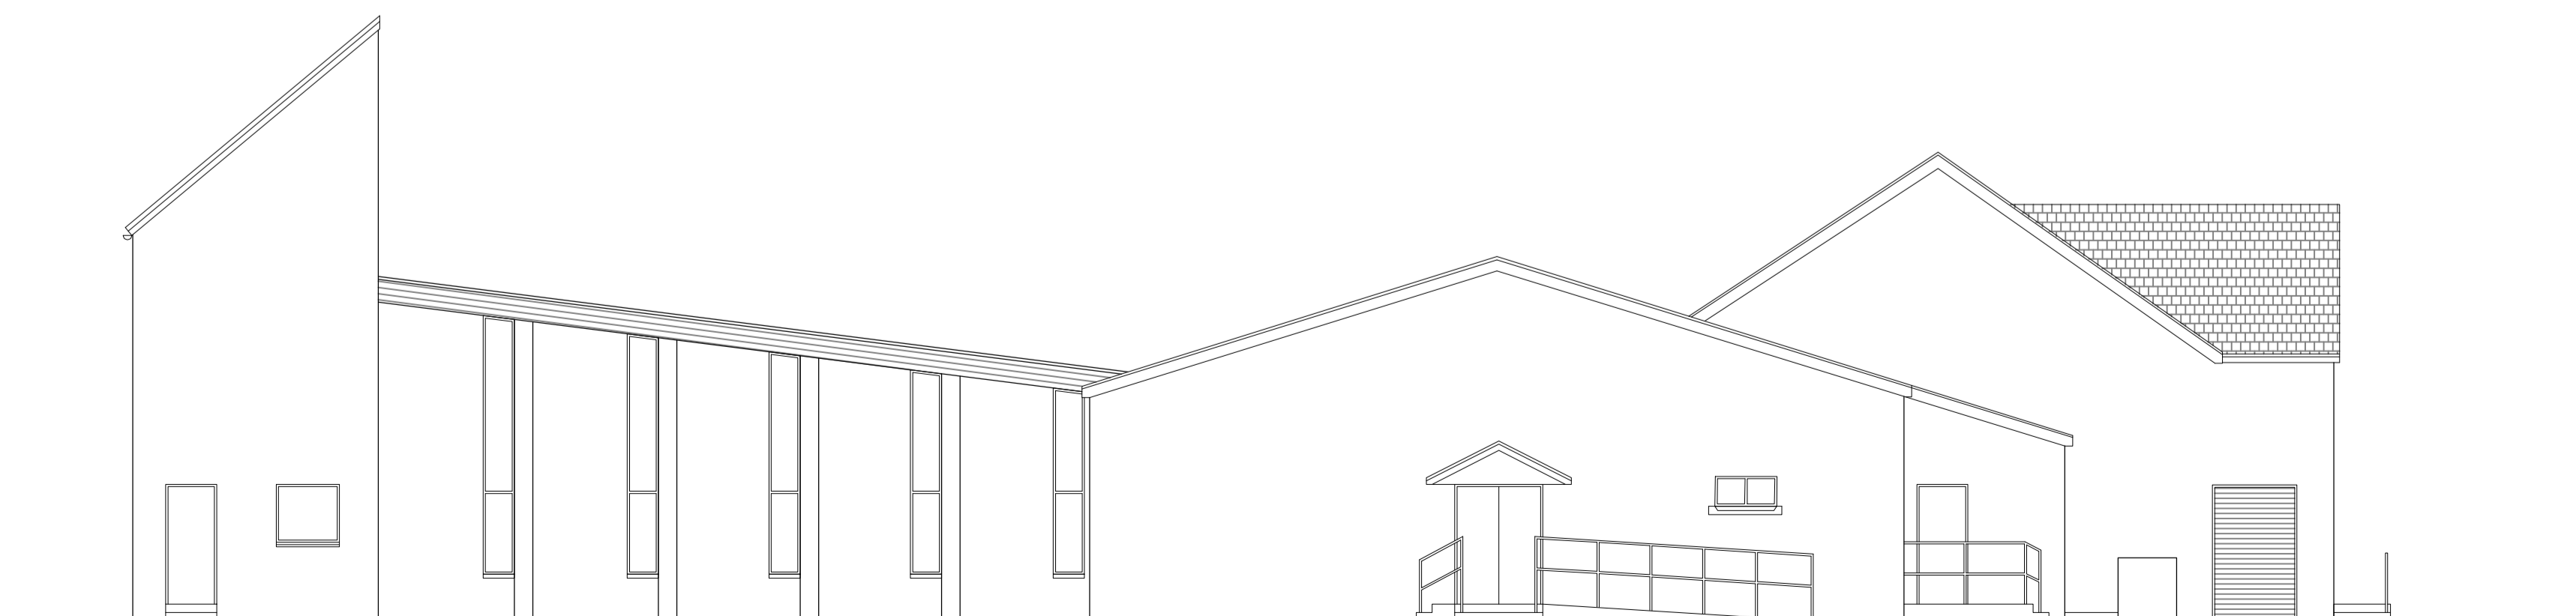

4 Existing Rear Elevation
1:100

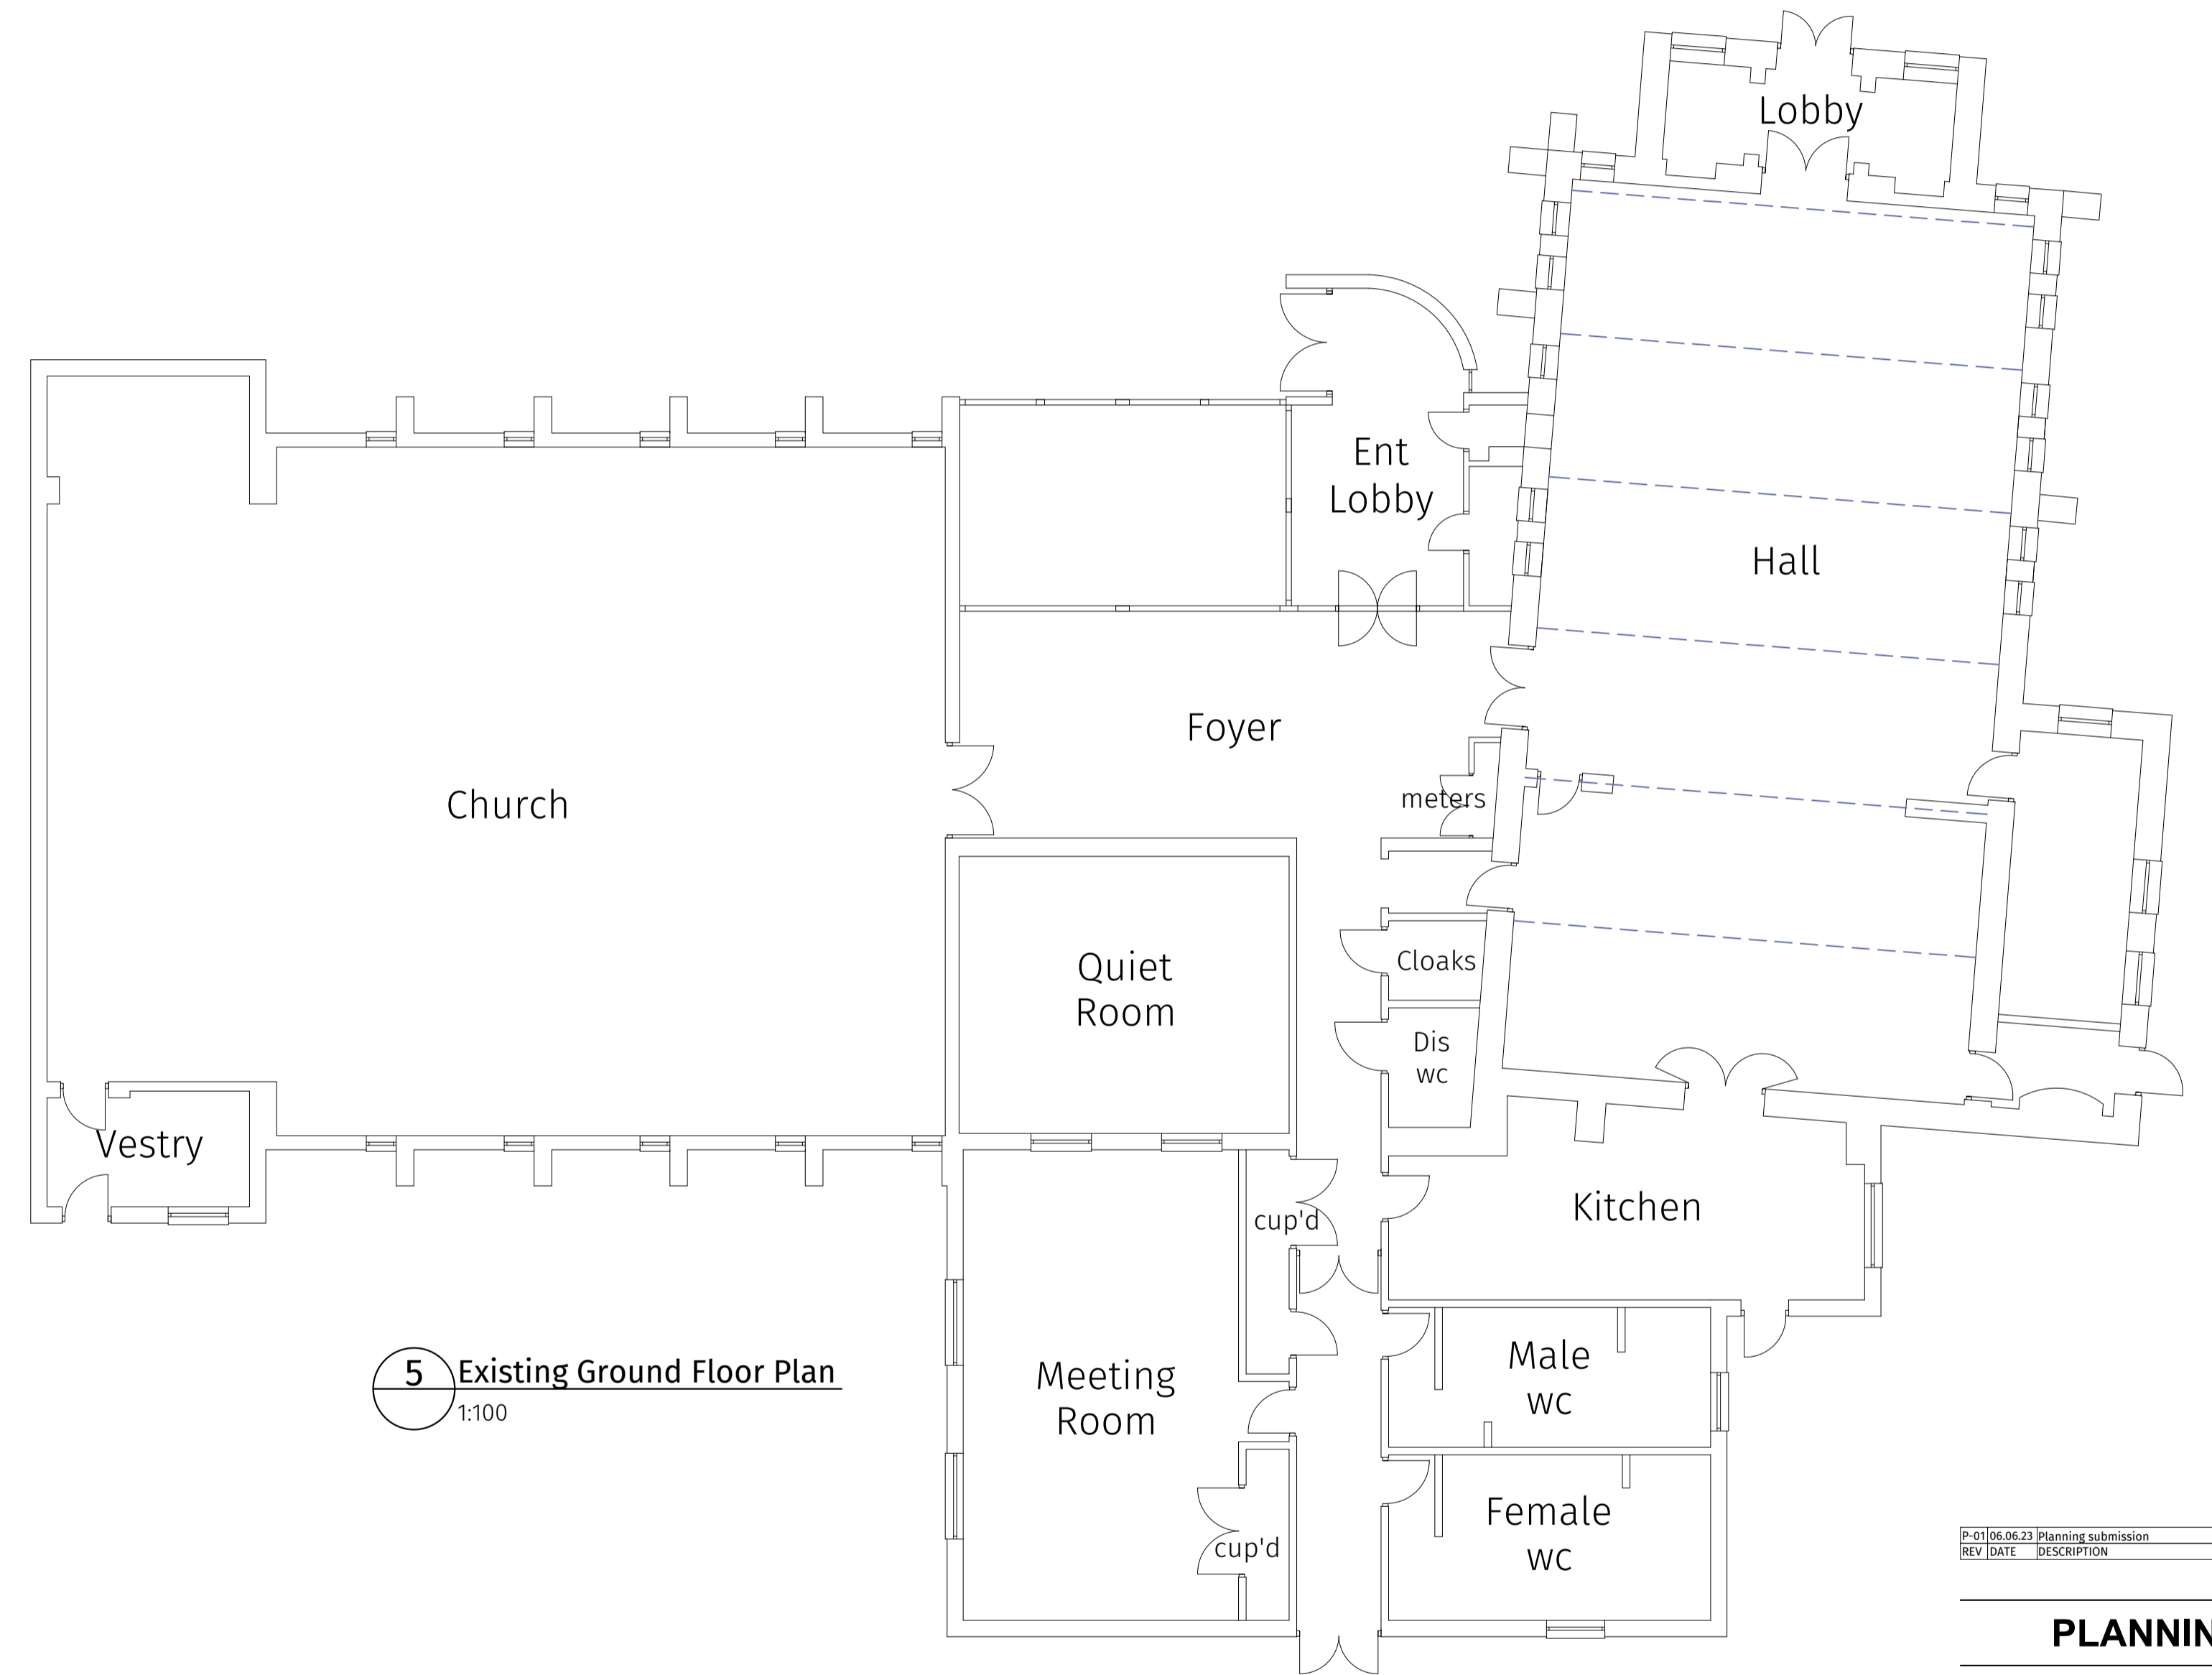

5 Existing Ground Floor Plan
1:100

REV	DATE	DESCRIPTION	BY	CHK
0				

PLANNING



LEEDS

4th Floor, 10 South Parade, Leeds LS1 5QS.
T: 0113 244 6931 www.darntonb3.com

CLIENT
Central England Cooperative

PROJECT
Former Methodist Church,
Maghull

TITLE
Existing Floor Plans and Elevations

CREATION DATE	SCALE @ A1	DRN	CHK	STATUS
Dec 2022	1:100	sn	RS	5-

SHEET NO.	REVISION
16091 - DB3 - B01 - 00 - DR - A - 00-001	P-01

PROJECT NO OR CONTINUATION (ZONE & LEVEL TYPE & SCALE NUMBER)
 ALL DIMENSIONS MUST BE READ IN CONJUNCTION WITH ALL OTHER RELEVANT DRAWINGS AND INFORMATION
 AND DIMENSIONS MUST BE READ AS FOLLOWS: TO DIMENSIONS UNLESS OTHERWISE SPECIFIED
 DIMENSIONS OF FINISHES MUST NOT BE USED FOR CONSTRUCTION UNLESS EXPRESSLY INDICATED FOR
 CONSTRUCTION
 DO NOT SCALE FROM THIS DRAWING. WORK ONLY TO THE PRINTED DIMENSIONS.

0	SCALE 1:50	5m
0	SCALE 1:100	10m
0	SCALE 1:200	20m
0	SCALE 1:500	50m
0	SCALE 1:1250	125m