




GROUND FLOOR PLAN - 1/100 scale. PLOT no 1

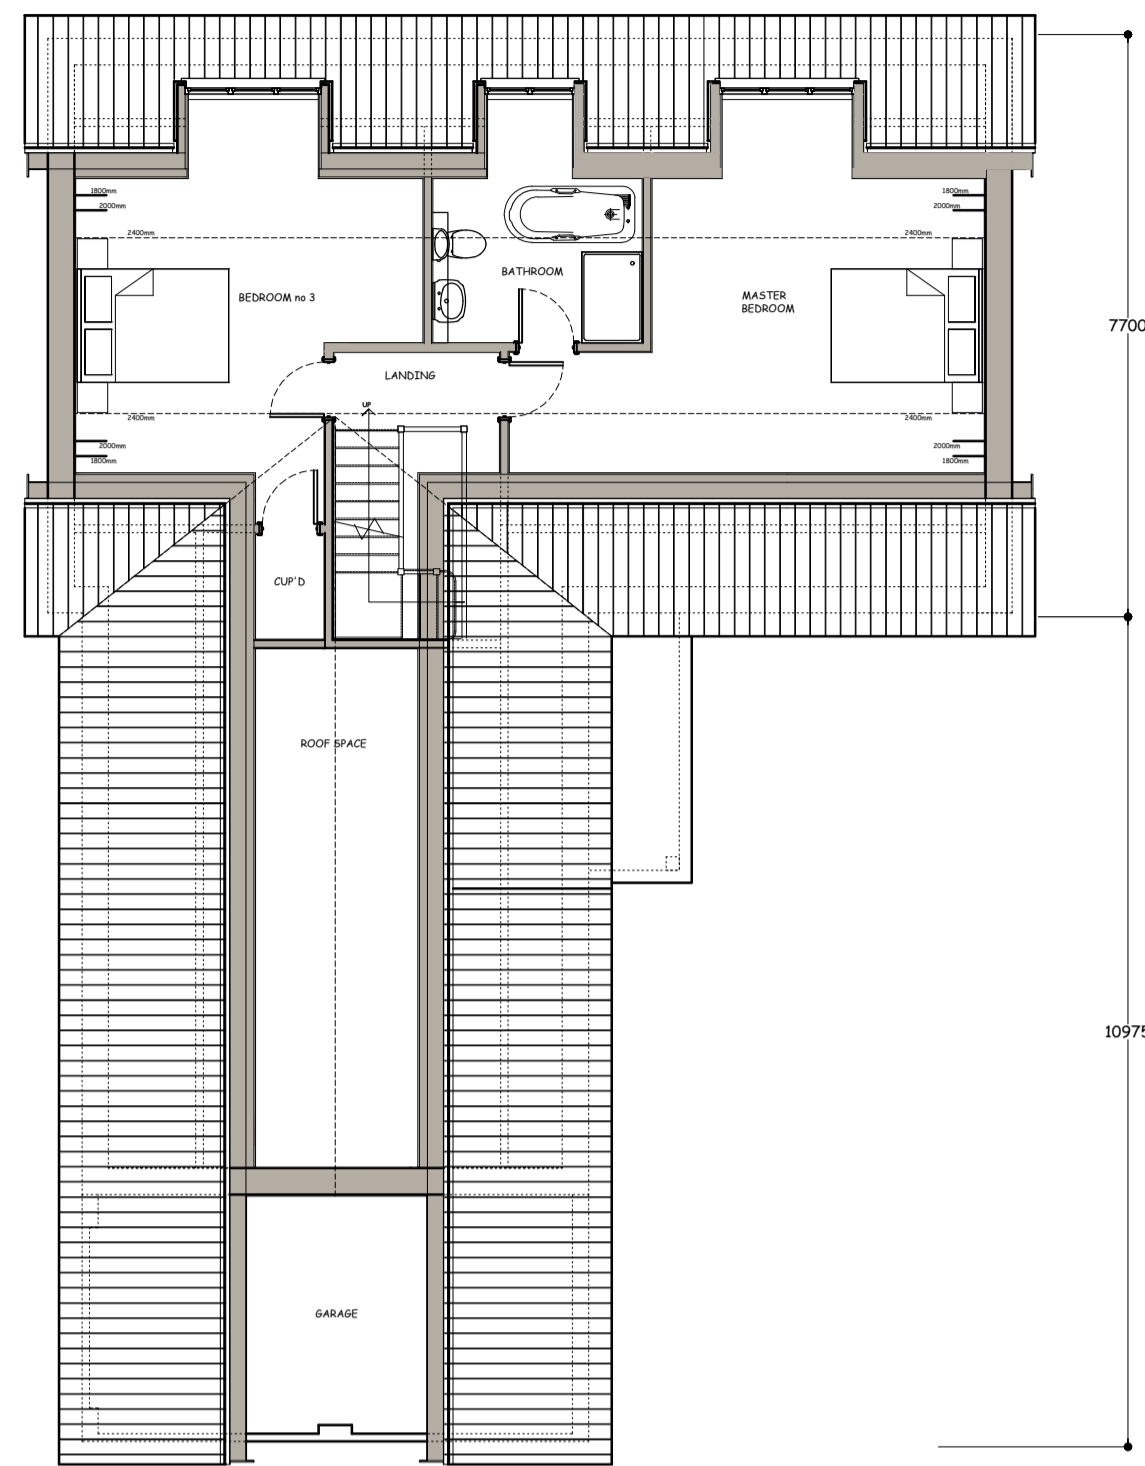

FIRST FLOOR PLAN - 1/100 scale. PLOT no 1

 

REAR - NORTH ELEVATION - 1/100 scale. PLOT no 1

 

SIDE - WEST ELEVATION - 1/100 scale. PLOT no 1




FRONT - SOUTH ELEVATION - 1/100 scale. PLOT no 1





SIDE - EAST ELEVATION - 1/100 scale. PLOT no 1


HALF ROUND RIDGE TILE
CONCRETE ROOF TILES
LEAD DORMER
UPVC SOFFITS FASCIAE AND BARGE BOARDS
UPVC GUTTERS AND DOWNPIPES
CASEMENT WINDOWS
BRICKWORK FACADE
RENDERED FACADE

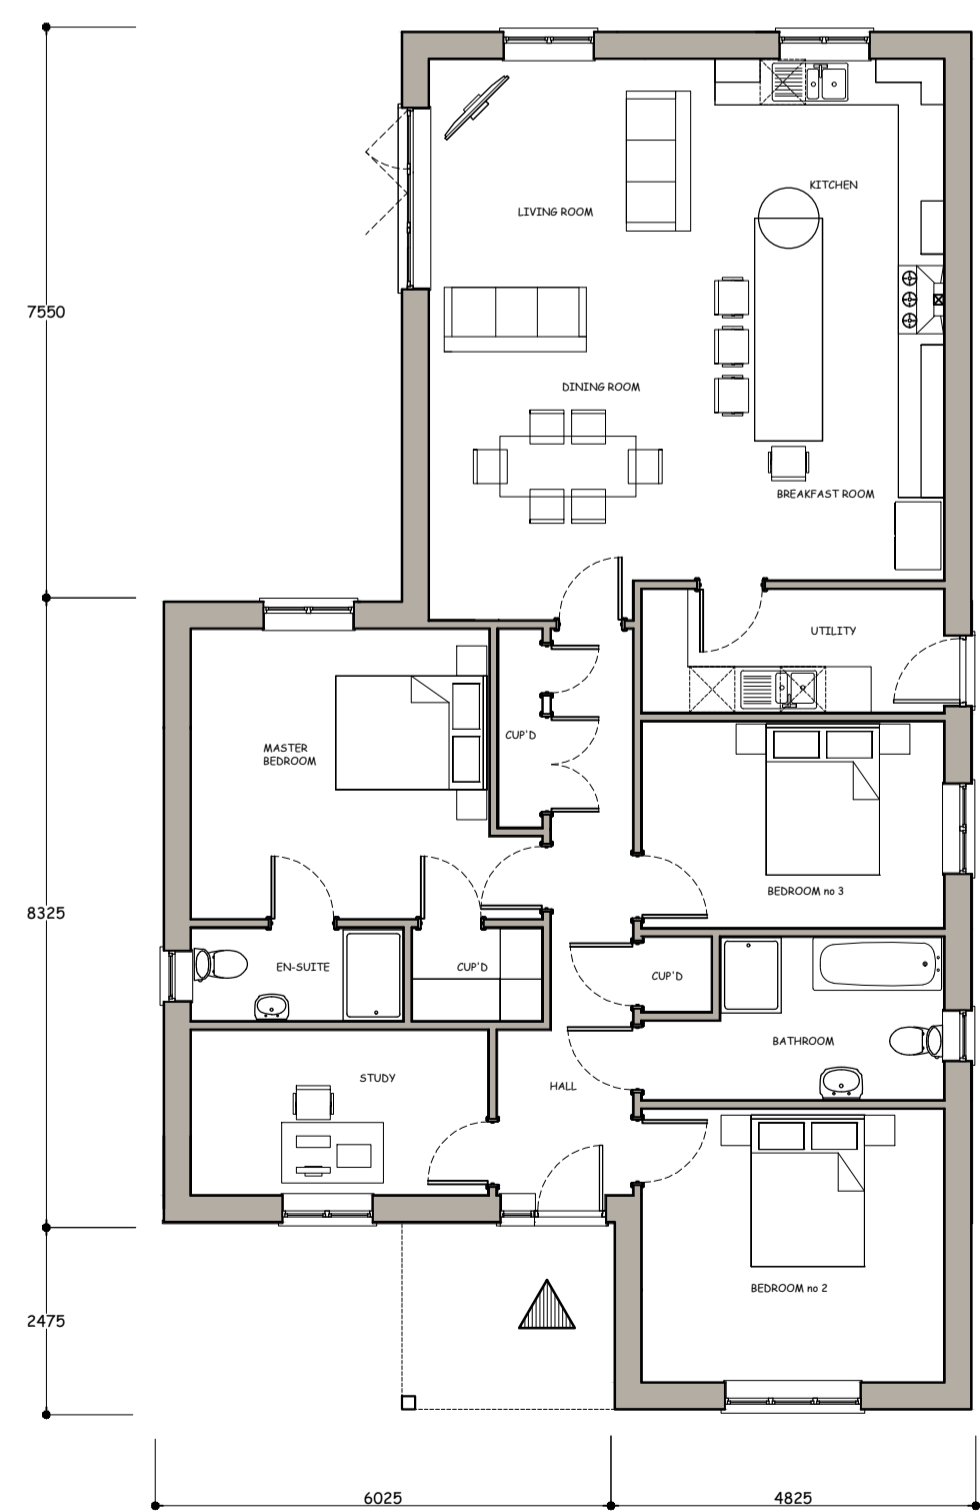


GROUND FLOOR PLAN - 1/100 scale. PLOT no 2

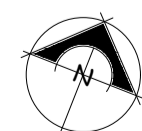 

REAR - NORTH ELEVATION - 1/100 scale. PLOT no 2

 


FRONT - SOUTH ELEVATION - 1/100 scale. PLOT no 2

 

HALF ROUND RIDGE TILE
CONCRETE ROOF TILES
UPVC SOFFITS FASCIAE AND BARGE BOARDS
UPVC GUTTERS AND DOWNPIPES
CASEMENT WINDOWS
BRICKWORK FACADE
RENDERED FACADE



SIDE - EAST ELEVATION - 1/100 scale. PLOT no 2

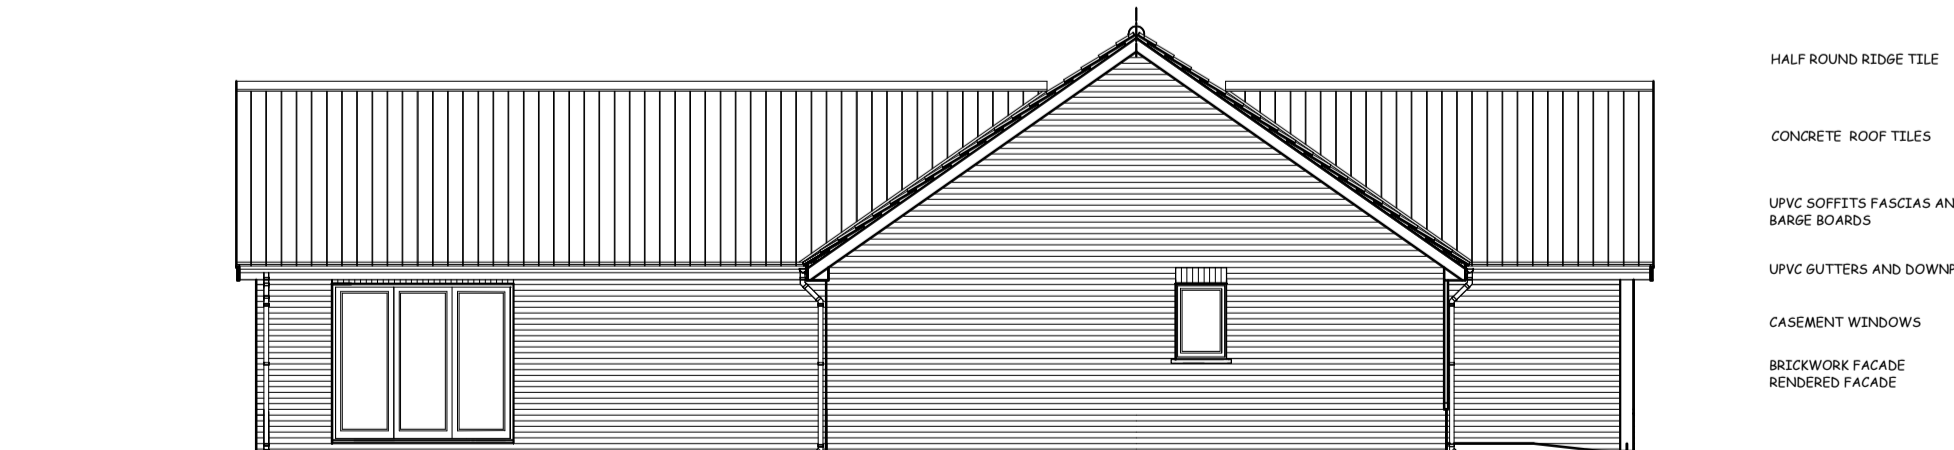

SIDE - WEST ELEVATION - 1/100 scale. PLOT no 2

HALF ROUND RIDGE TILE
CONCRETE ROOF TILES
UPVC SOFFITS FASCIAE AND BARGE BOARDS
UPVC GUTTERS AND DOWNPIPES
CASEMENT WINDOWS
BRICKWORK FACADE
RENDERED FACADE

A SEPT 23 Plot no 1 - Single Garage Added & Bed 2 Window Revised.
Plot no 2 - General Window and External Doors Revisions

No. Date Revisions

HOLLINS
Architects, Surveyors &
Planning Consultants

The Guildhall
Market Hill
Framlingham
Suffolk
IP13 9BD

Telephone 01728 723959
E-mail all@hollins.co.uk
Website www.hollins.co.uk

Client
OTLEY HOMES

Site
ORCHARD HAVEN
ALL SAINTS ROAD
CREETING ST MARY, IPSWICH
SUFFOLK IP 6 8 PJ

Project
PLANNING APPLICATION
2 NO PROPOSED NEW RESIDENTIAL DWELLINGS

Details
PROPOSED PLOTS no 1 AND 2
PLANS AND ELEVATIONS

Scale
1/100 scale @ A1 Sheet

Date
NOVEMBER 2022

Drawn by
JR

Drawing number
22168 101 rev A

This drawing is copyright. This drawing must not be scaled. Before commencing any work the contractor must read and check all dimensions on site. This drawing to be read in conjunction with any consultants details. Any discrepancies must be reported to Hollins Architects & Surveyors.