





EXISTING SITE PLAN 1:200

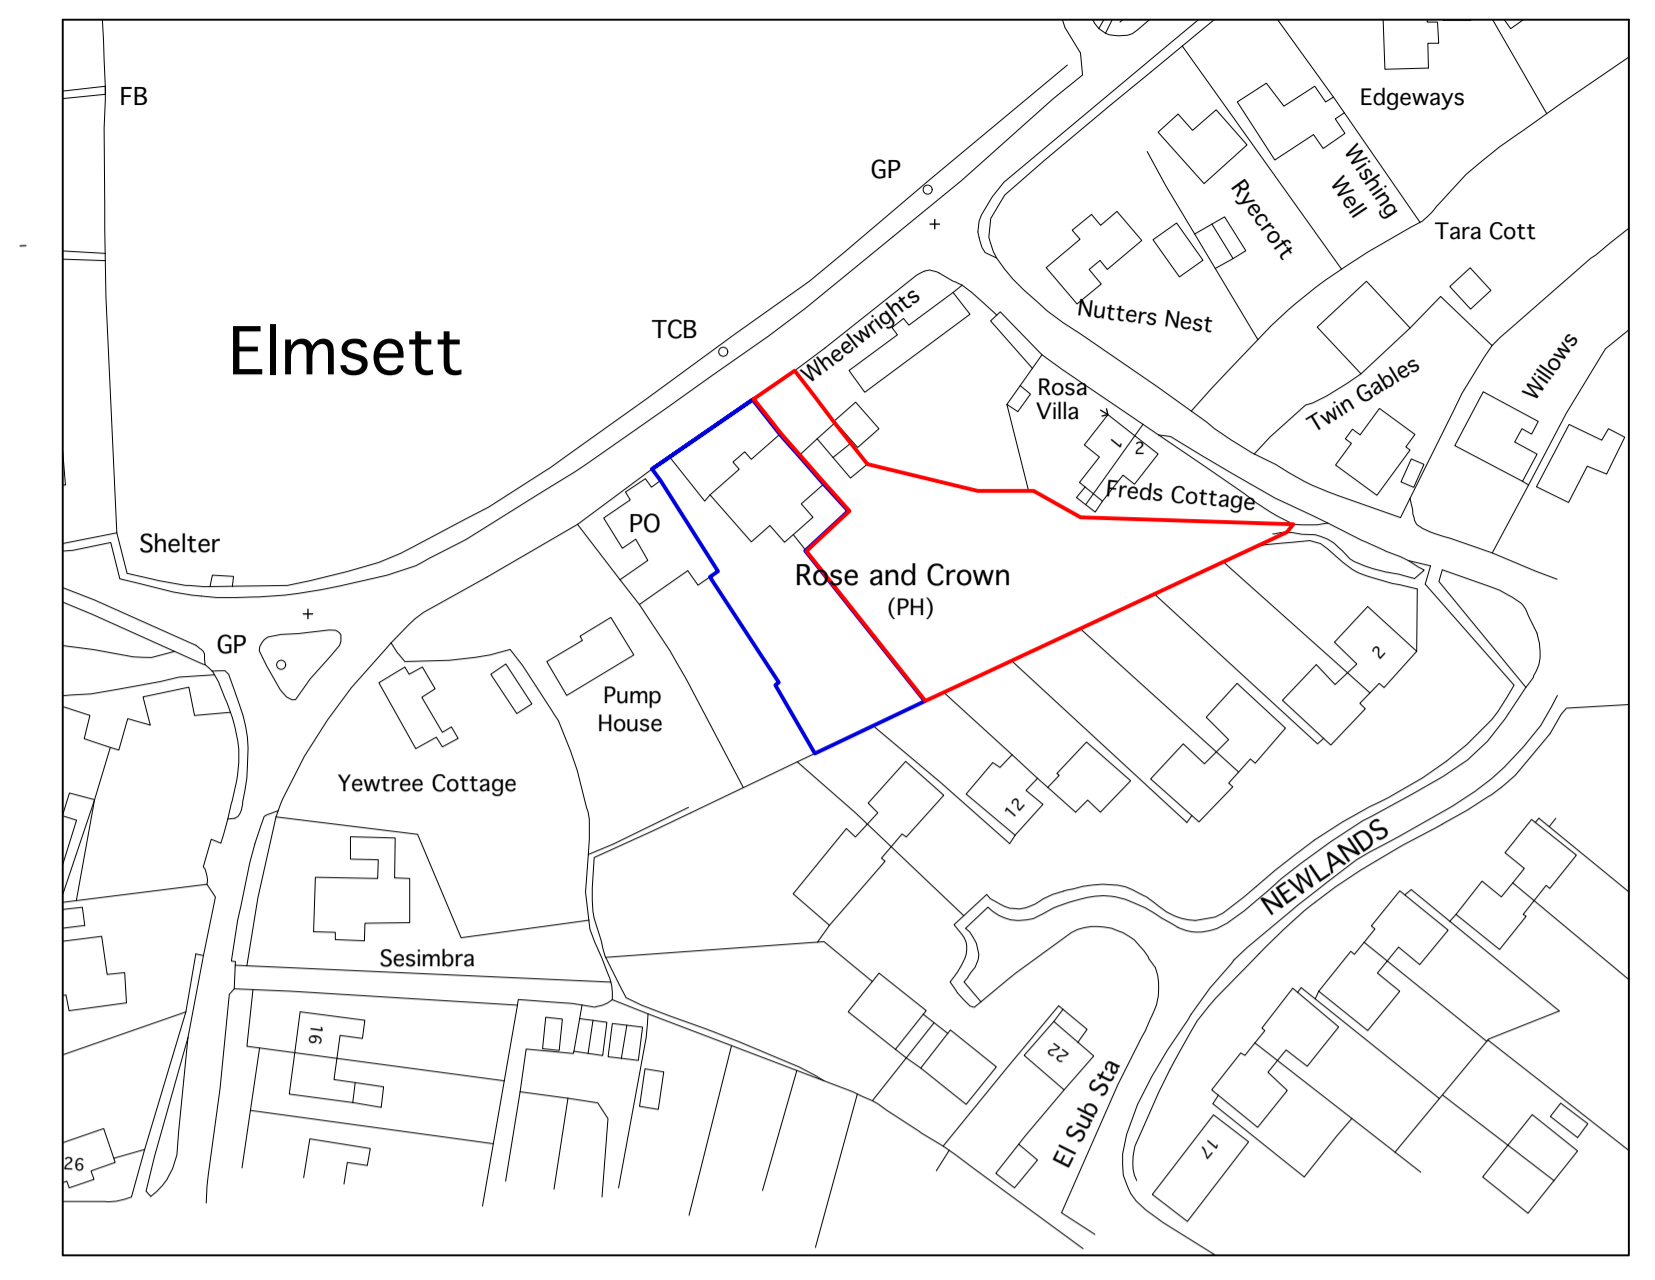

SITE LOCATION PLAN 1:1250

SITE AREA = 1645m² / 0.16 Hectares

Land to the rear of The Rose & Crown, Elmsett - Existing Site Plan

 

REV	DESCRIPTION	DATE
TITLE: EXISTING SITE PLAN		
PROJECT: LAND TO THE REAR OF THE ROSE & CROWN, THE STREET, ELMSETT, SUFFOLK, IP7 6PA		
CLIENT: WILKINSON PLANNING		
SCALE: 1:200@A1	DATE: AUG 2023	
STATUS: PLANNING	DRAWN: JS	
JOB NO: 1616-06	DRAWING NO: 01	

Box Valley
 Architectural Design
 www.boxvalleydesign.com
 13 Gallows Hill, Hadleigh, Suffolk, IP7 6DD
 office@boxvalleydesign.com
 07950 582730

Do not scale from drawings. Work to figured dimensions only.