


General Notes

1. Do not scale this drawing. All dimensions to be as noted. Contractor to check all dimensions on site before carry out works.

2. This drawing is for the private and confidential use of the client for whom it was undertaken and it should not be reproduced in whole or in part or relied upon by third parties for any use without the express written authority of Beech Architects Limited.



WEST ELEVATION

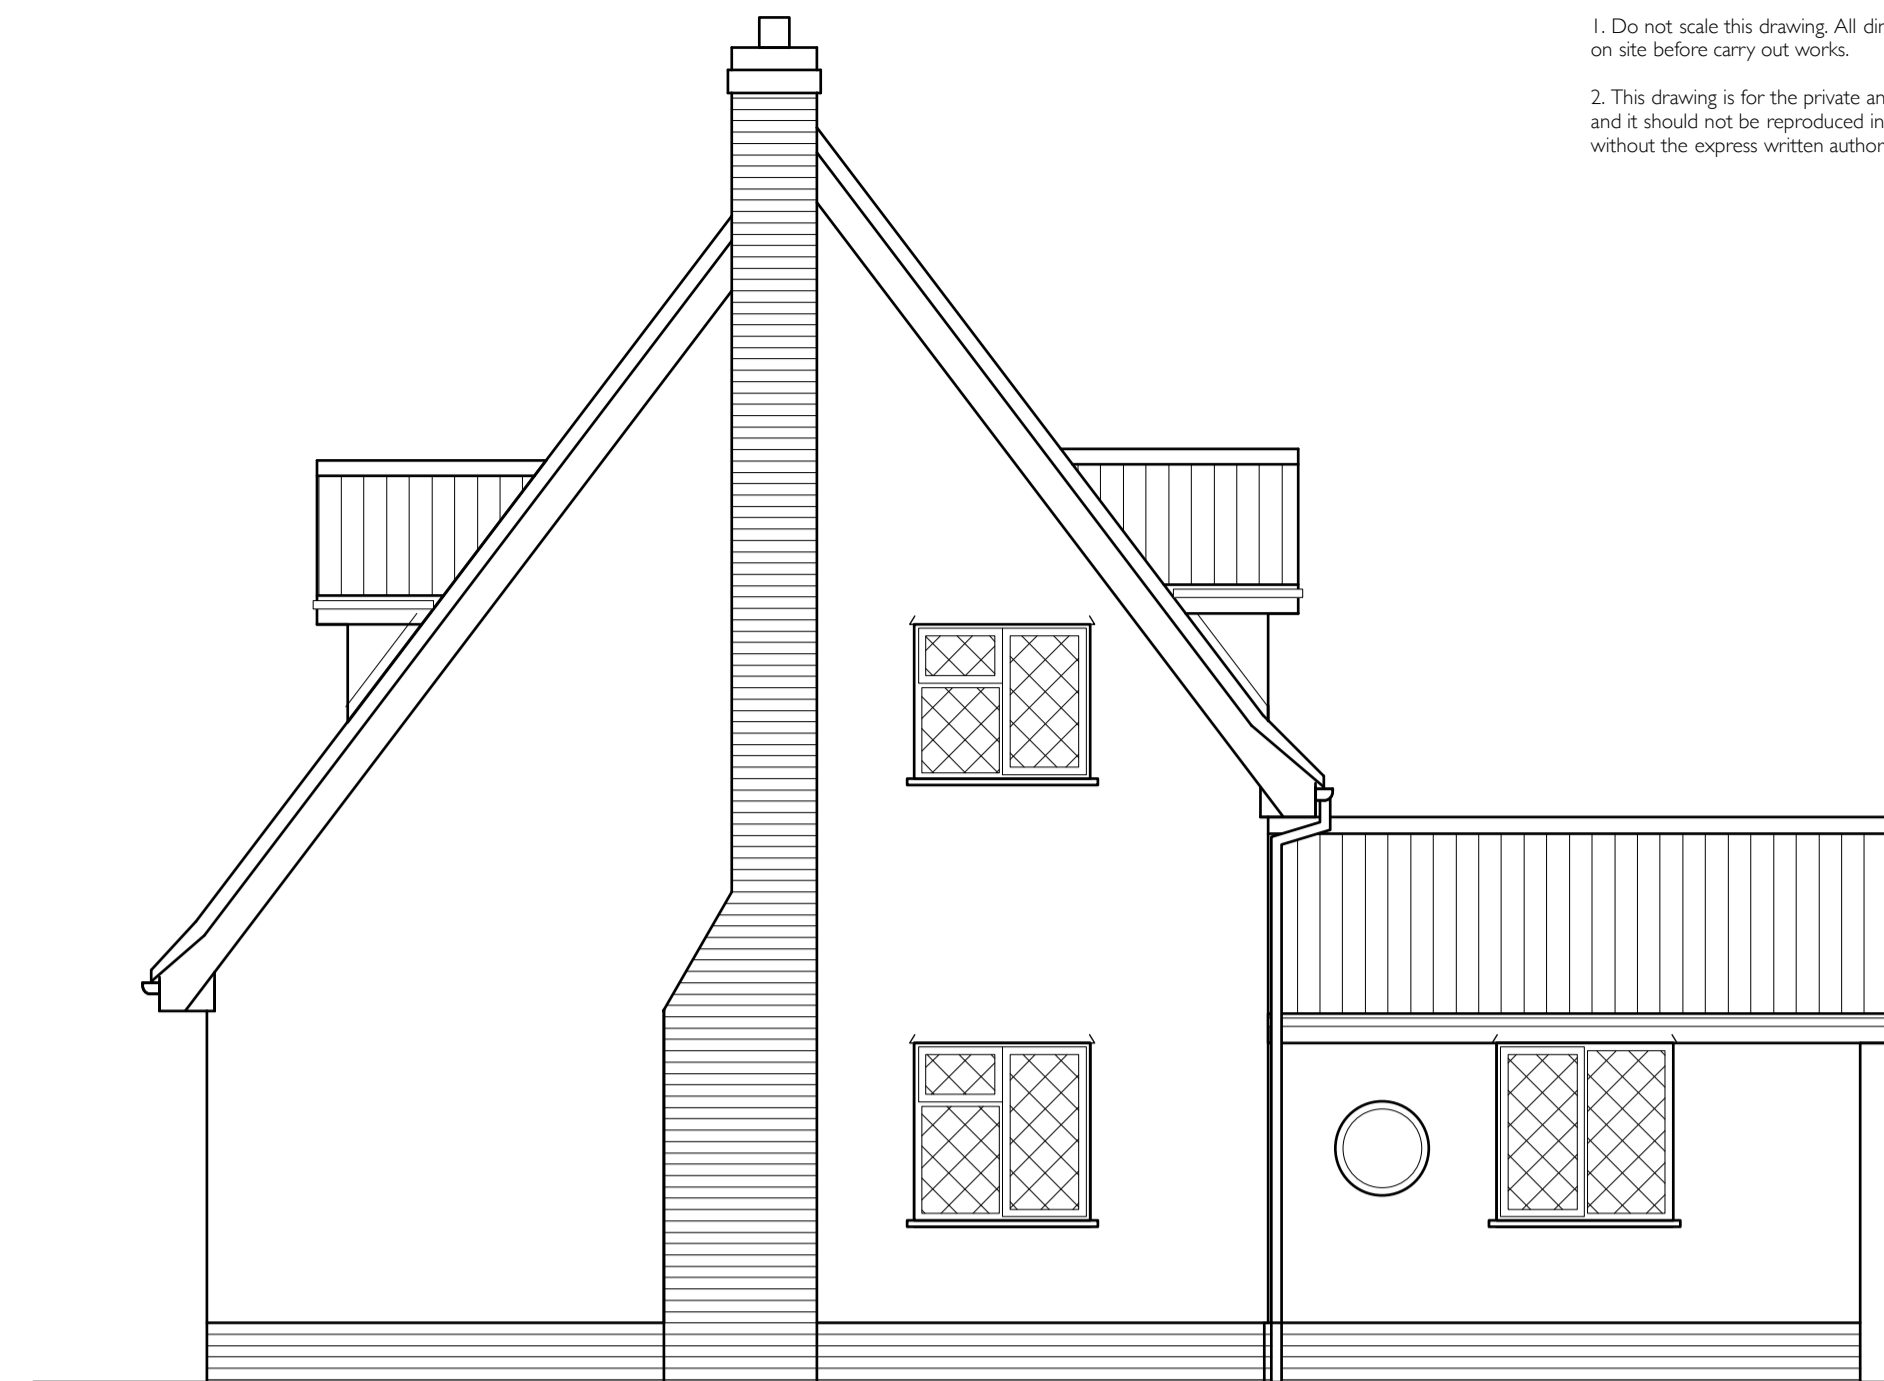


SOUTH ELEVATION



EAST ELEVATION



NORTH ELEVATION

 

Rev

 <a href="http://www.beecharchitects.com">www.beecharchitects.com</a>	Church Farm Barn The Street Thorndon Suffolk IP23 7JR
	enquiries@beecharchitects.com t 01379 678442

CLIENT

Richard and Sarah Marshall

PROJECT

Rose Cottage  
 Larters lane  
 Middlewood green  
 Suffolk  
 IP14 5HB

DRAWING

Existing elevations

SCALE

1:50 @ A1

DATE

Aug 2017

DRAWING NUMBER	JOB NUMBER	STATUS	REV
04	282	Preliminary	

This drawing is copyright and remains the property of Beech Architects Ltd. Original size A1. Scale shown will be incorrect if reproduced in any other format. All dimensions to be checked on site.