


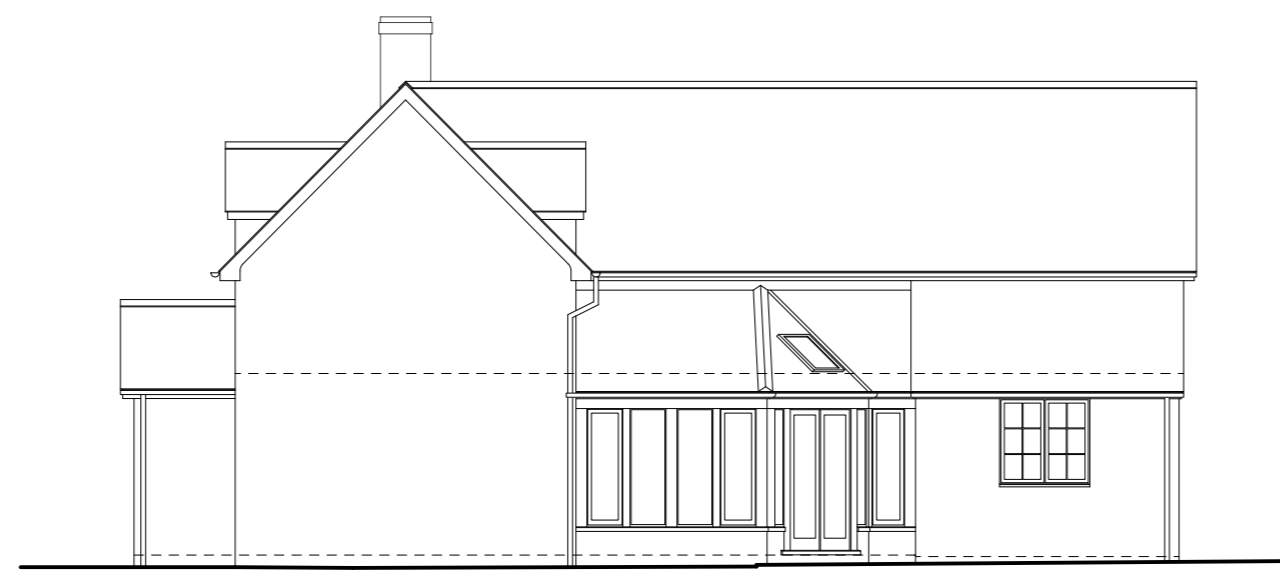


North Elevation



West Elevation




South Elevation

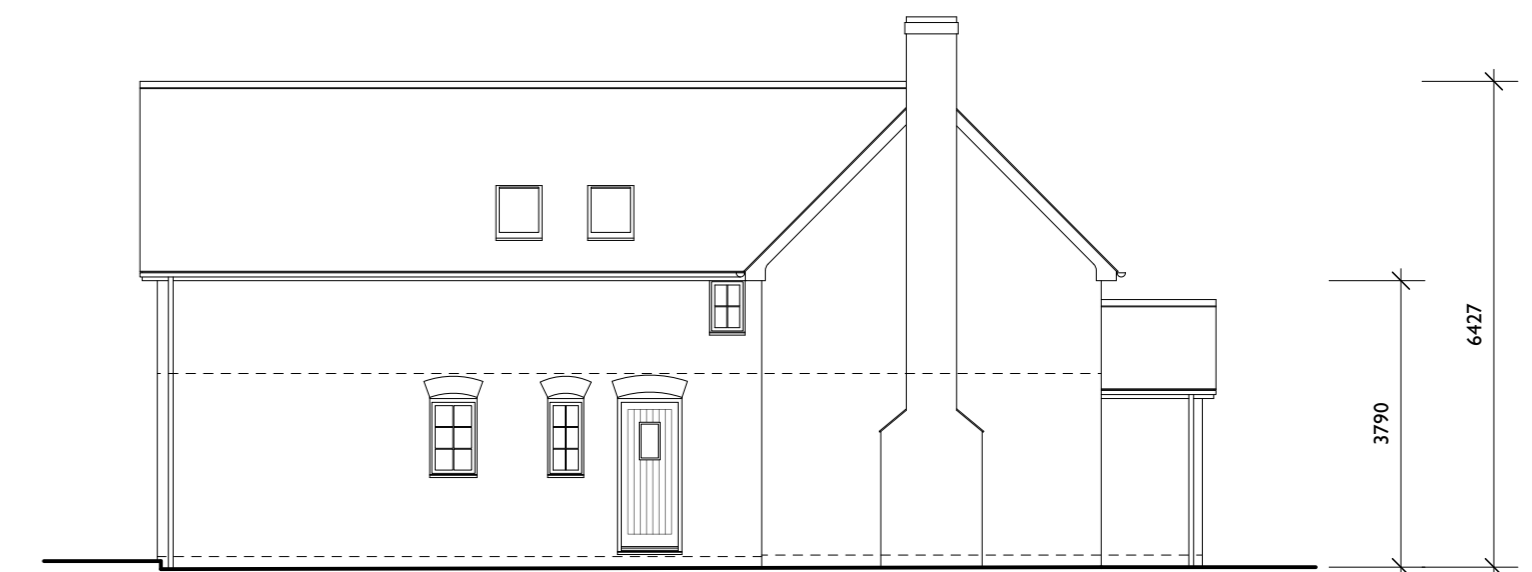

East Elevation

38.00

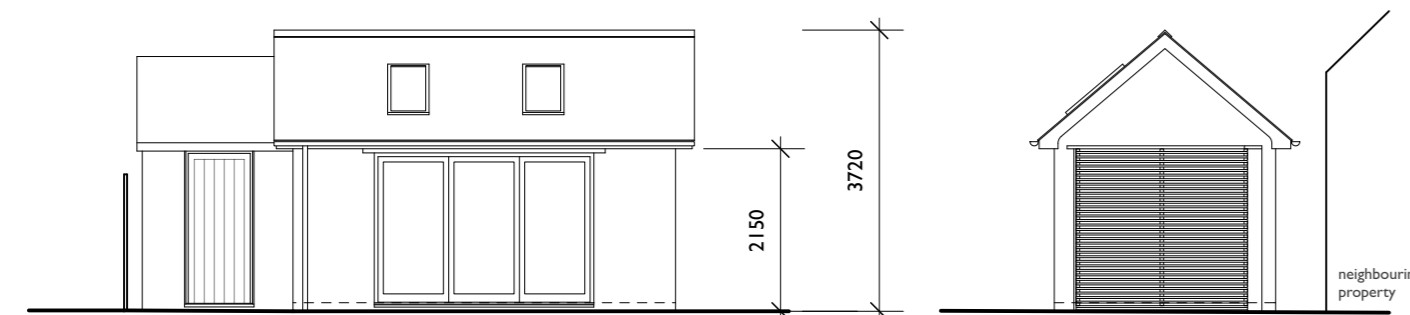


East Elevation

North Elevation


38.00

Materials:


- Walls - Red facing brickwork
- Roof - Natural Slate
- Joinery - White uPVC
Painted timber doors
Oak to garden room
- Rainwater goods - Brown uPVC

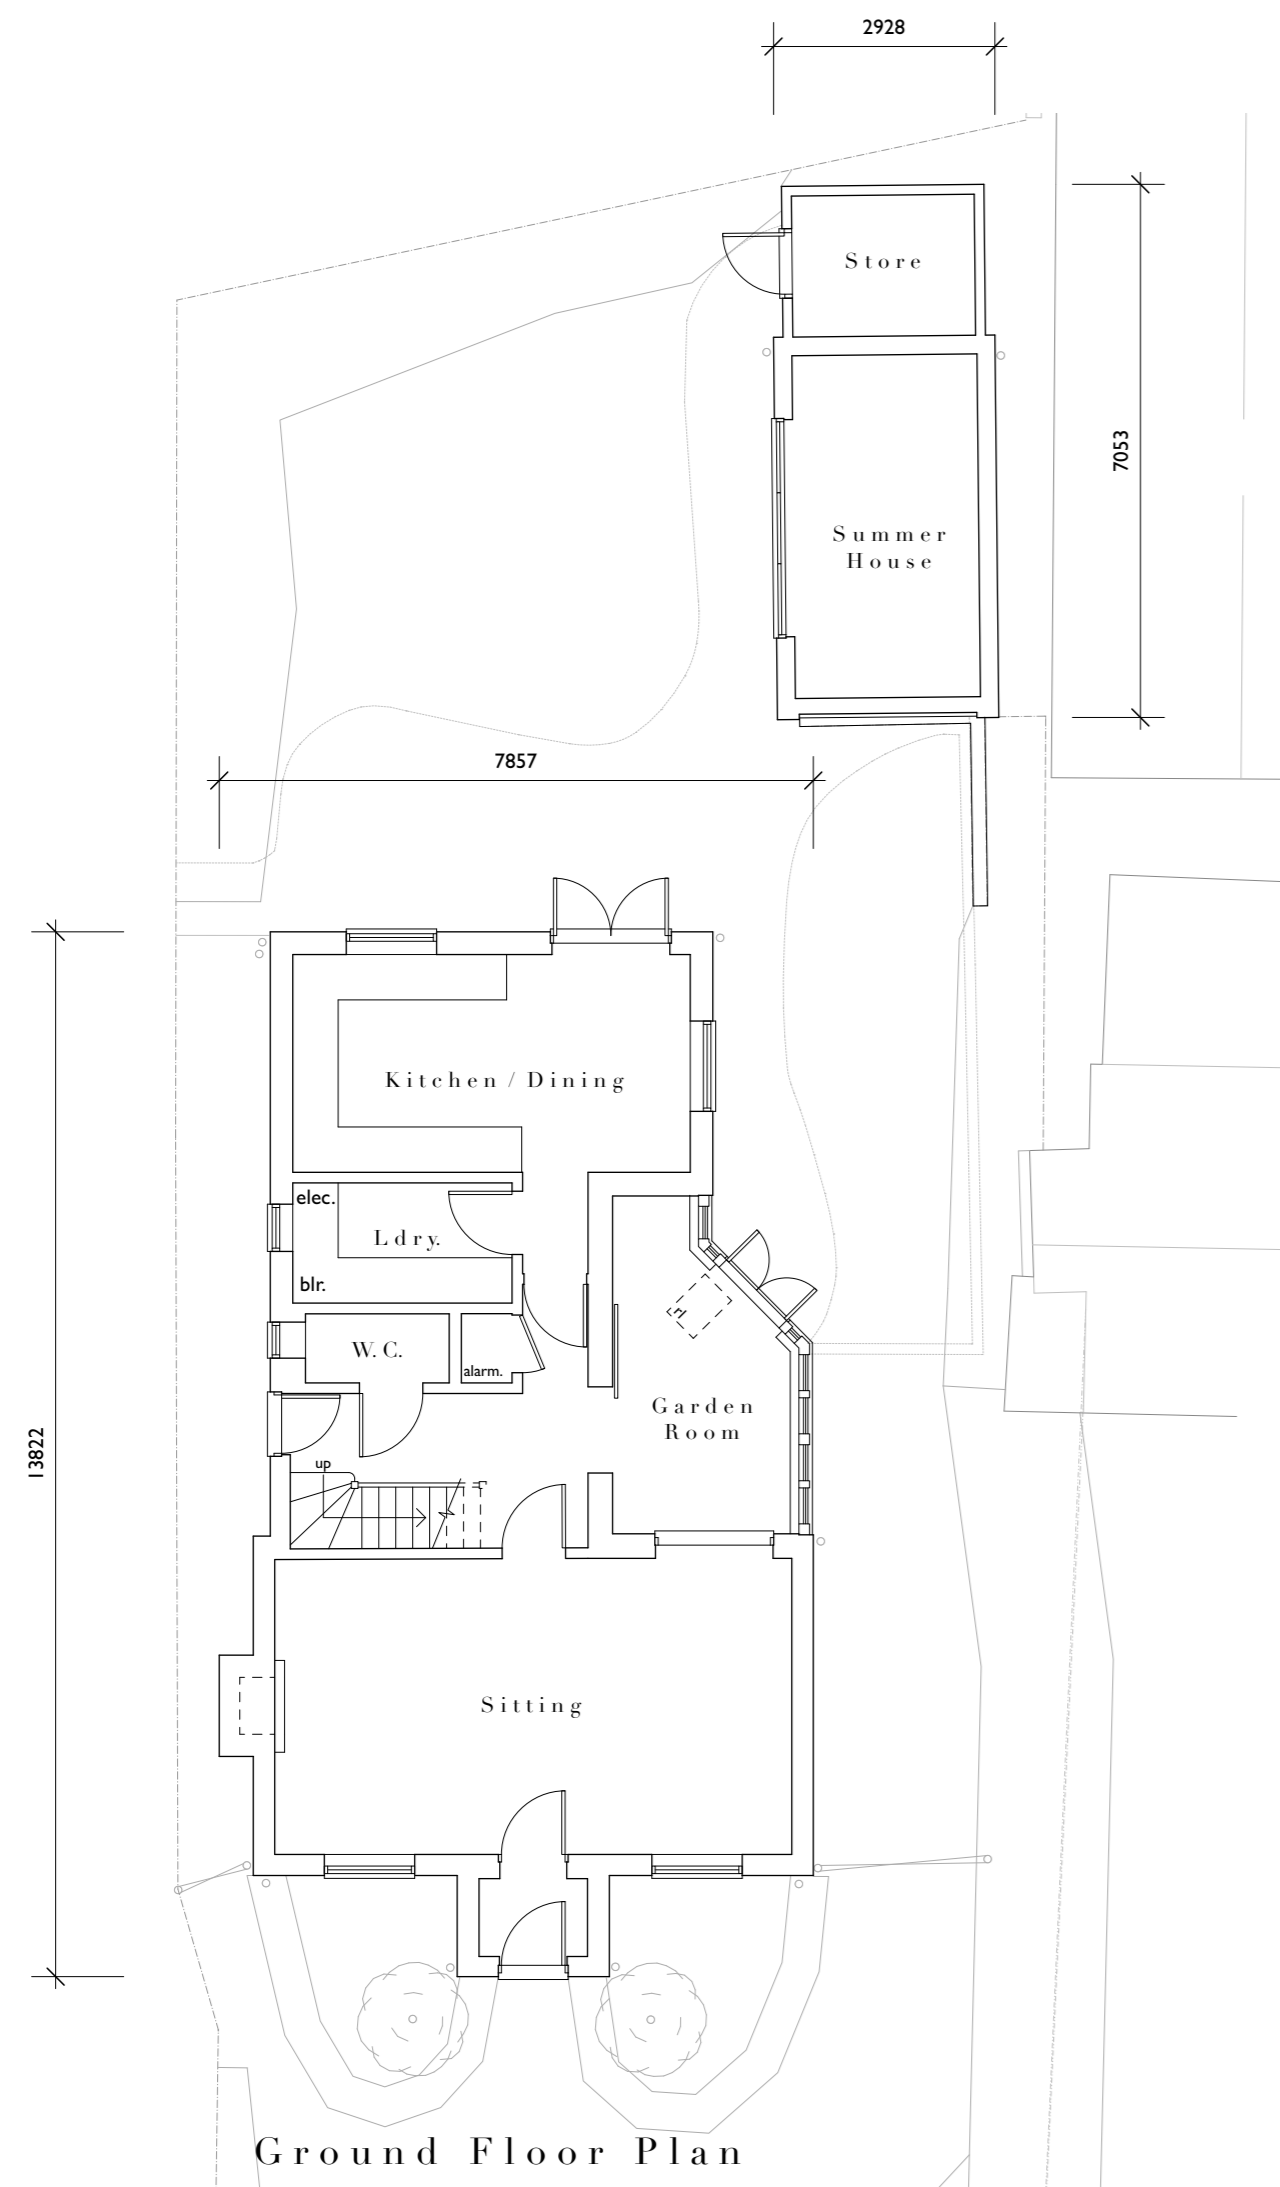


Ground Floor Plan

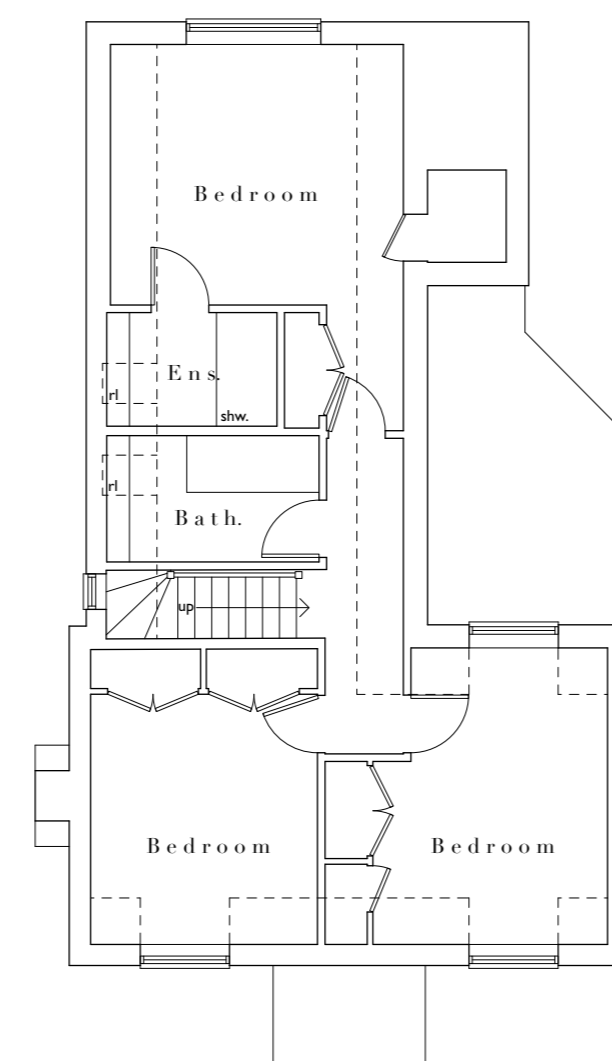

First Floor Plan

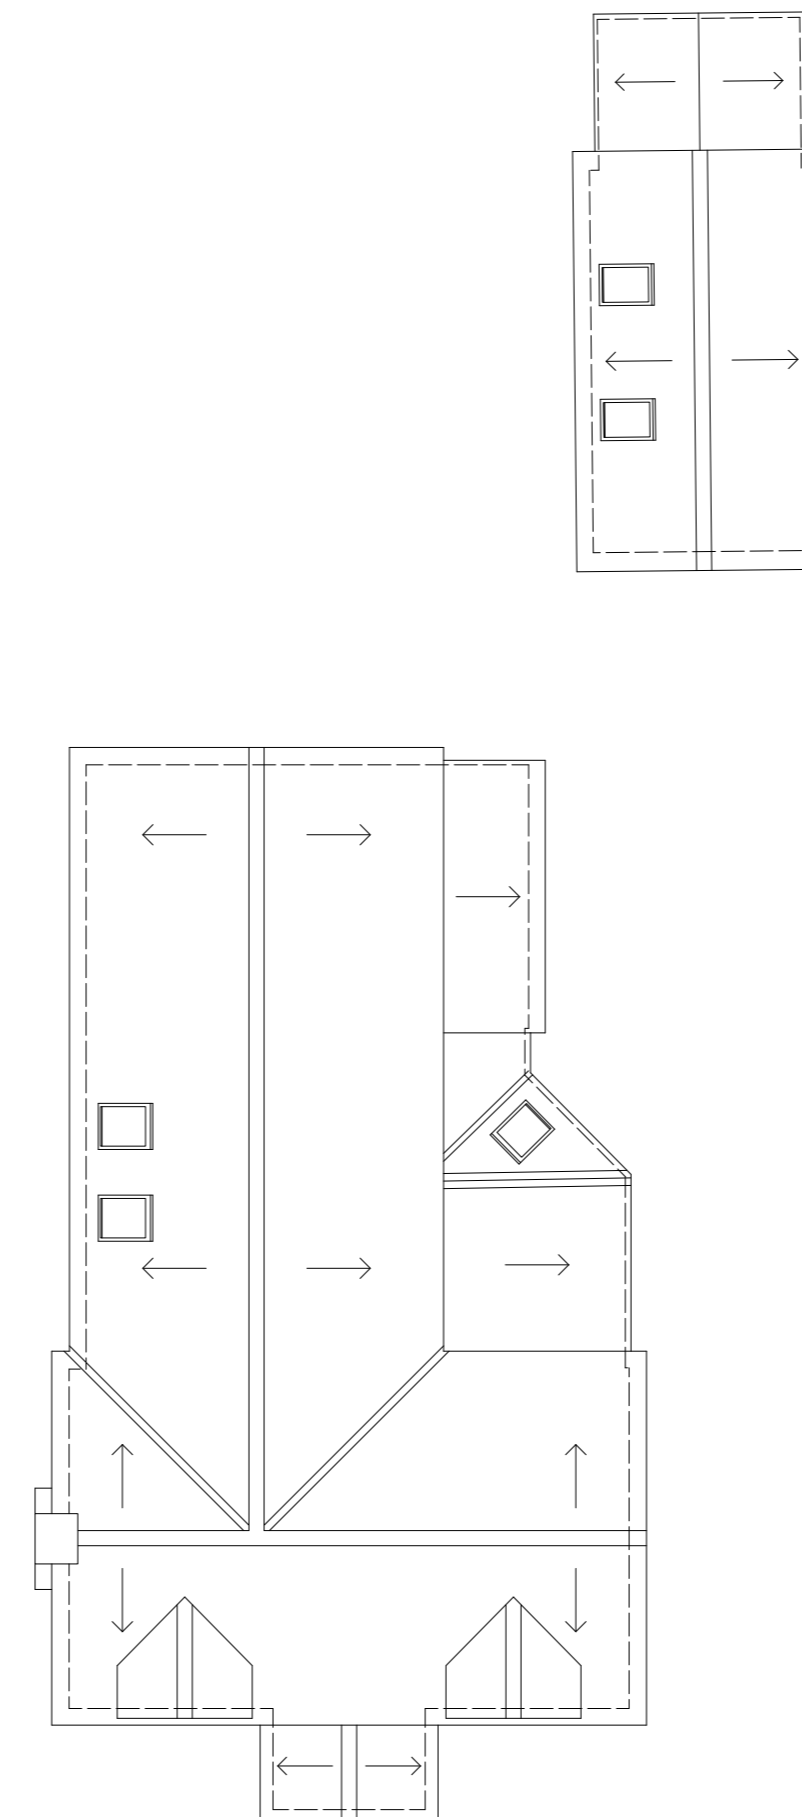

Roof Plan

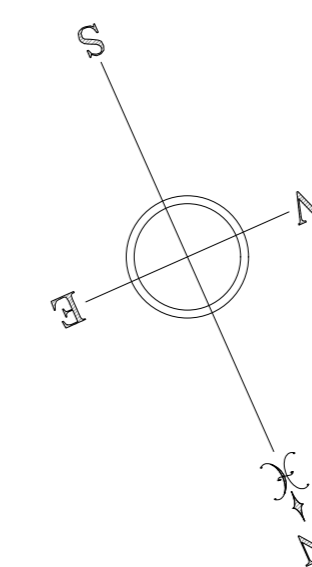

ROGER BALMER
DESIGN

FOUNTAIN HOUSE STUDIO THE STREET EAST BERGHOLT COLCHESTER CO7 6TB
Telephone: 01206 299477 Email: enquiries@rogerbalmerdesign.co.uk

| | | |
|------------------------------|---|--|
| Client Mr and Mrs Sindall | Project 2 Woodbine Cottages White Horse Road East Bergholt | Drawing Plans and Elevations as Existing |
| Scale 1:100 at A1 | Date October 2023 | Del. MJJ |
| | | Drawing no. Rev. 3823 - 03 |

Contractors must verify all dimensions and information on site prior to commencement of work. Do not scale from drawing.
© Roger A Balmer Ltd

