


**Notes**




1. Drawing not to be scaled
2. All measurements to be checked on site
3. Any construction work carried out prior to receiving all necessary approvals for planning and/or building regulations is entirely at the householders/clients risk

Existing Walls  
Proposed Walls

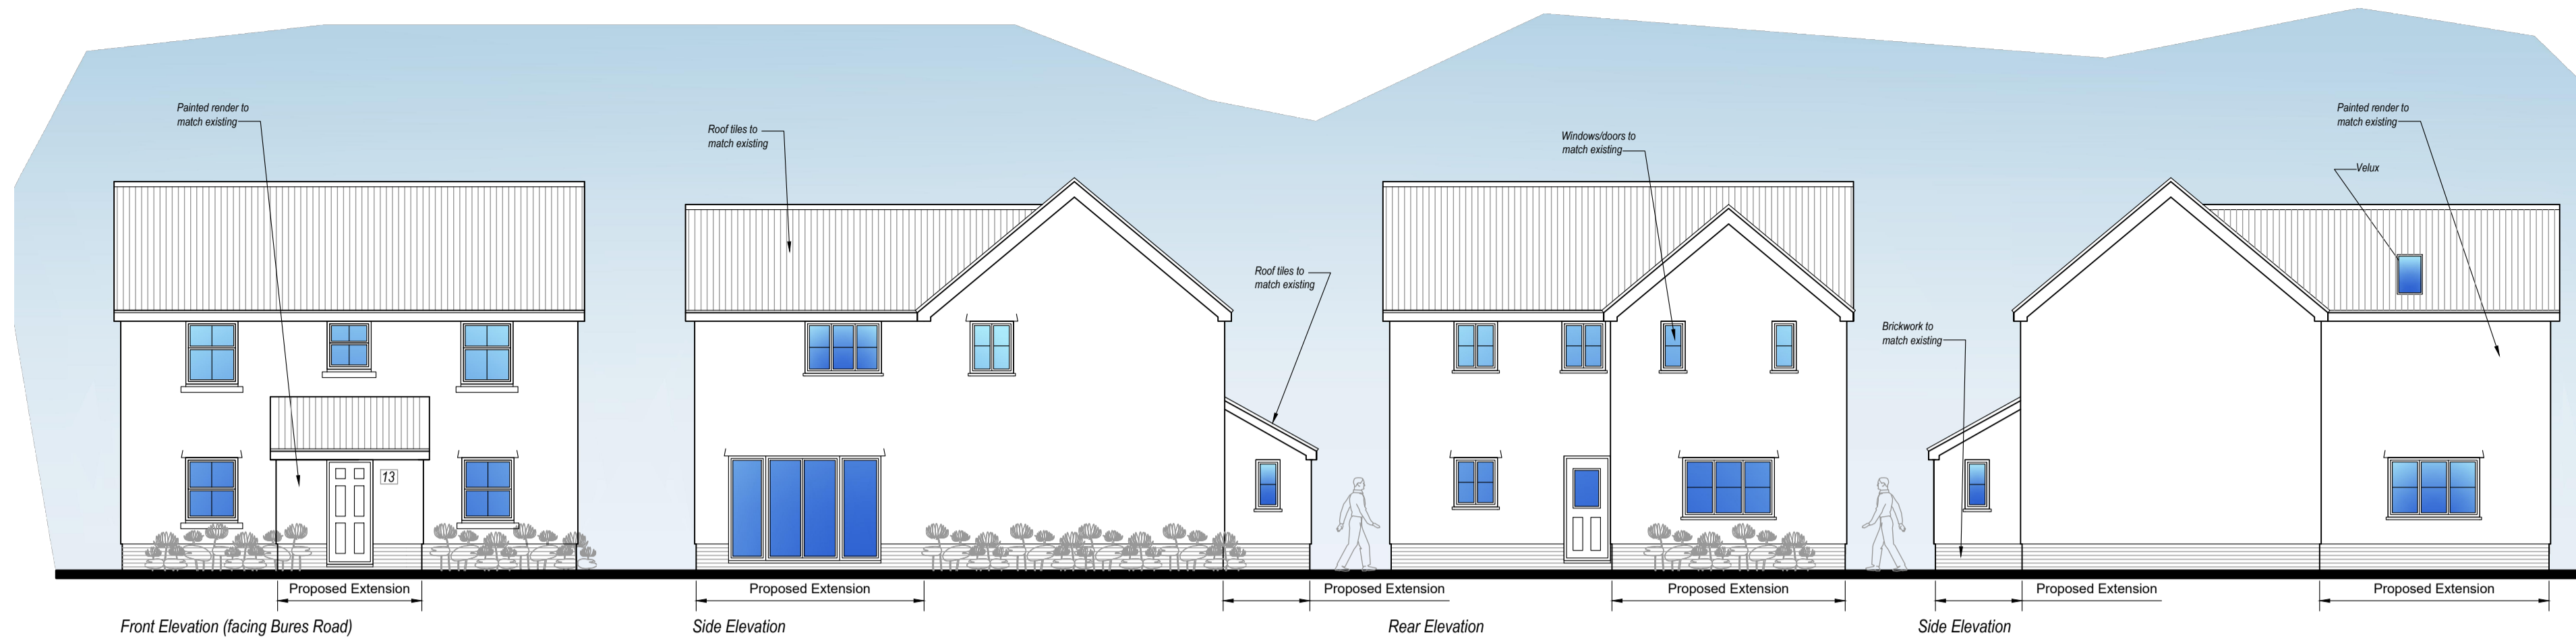

**Proposed Elevations**

Scale 1:100

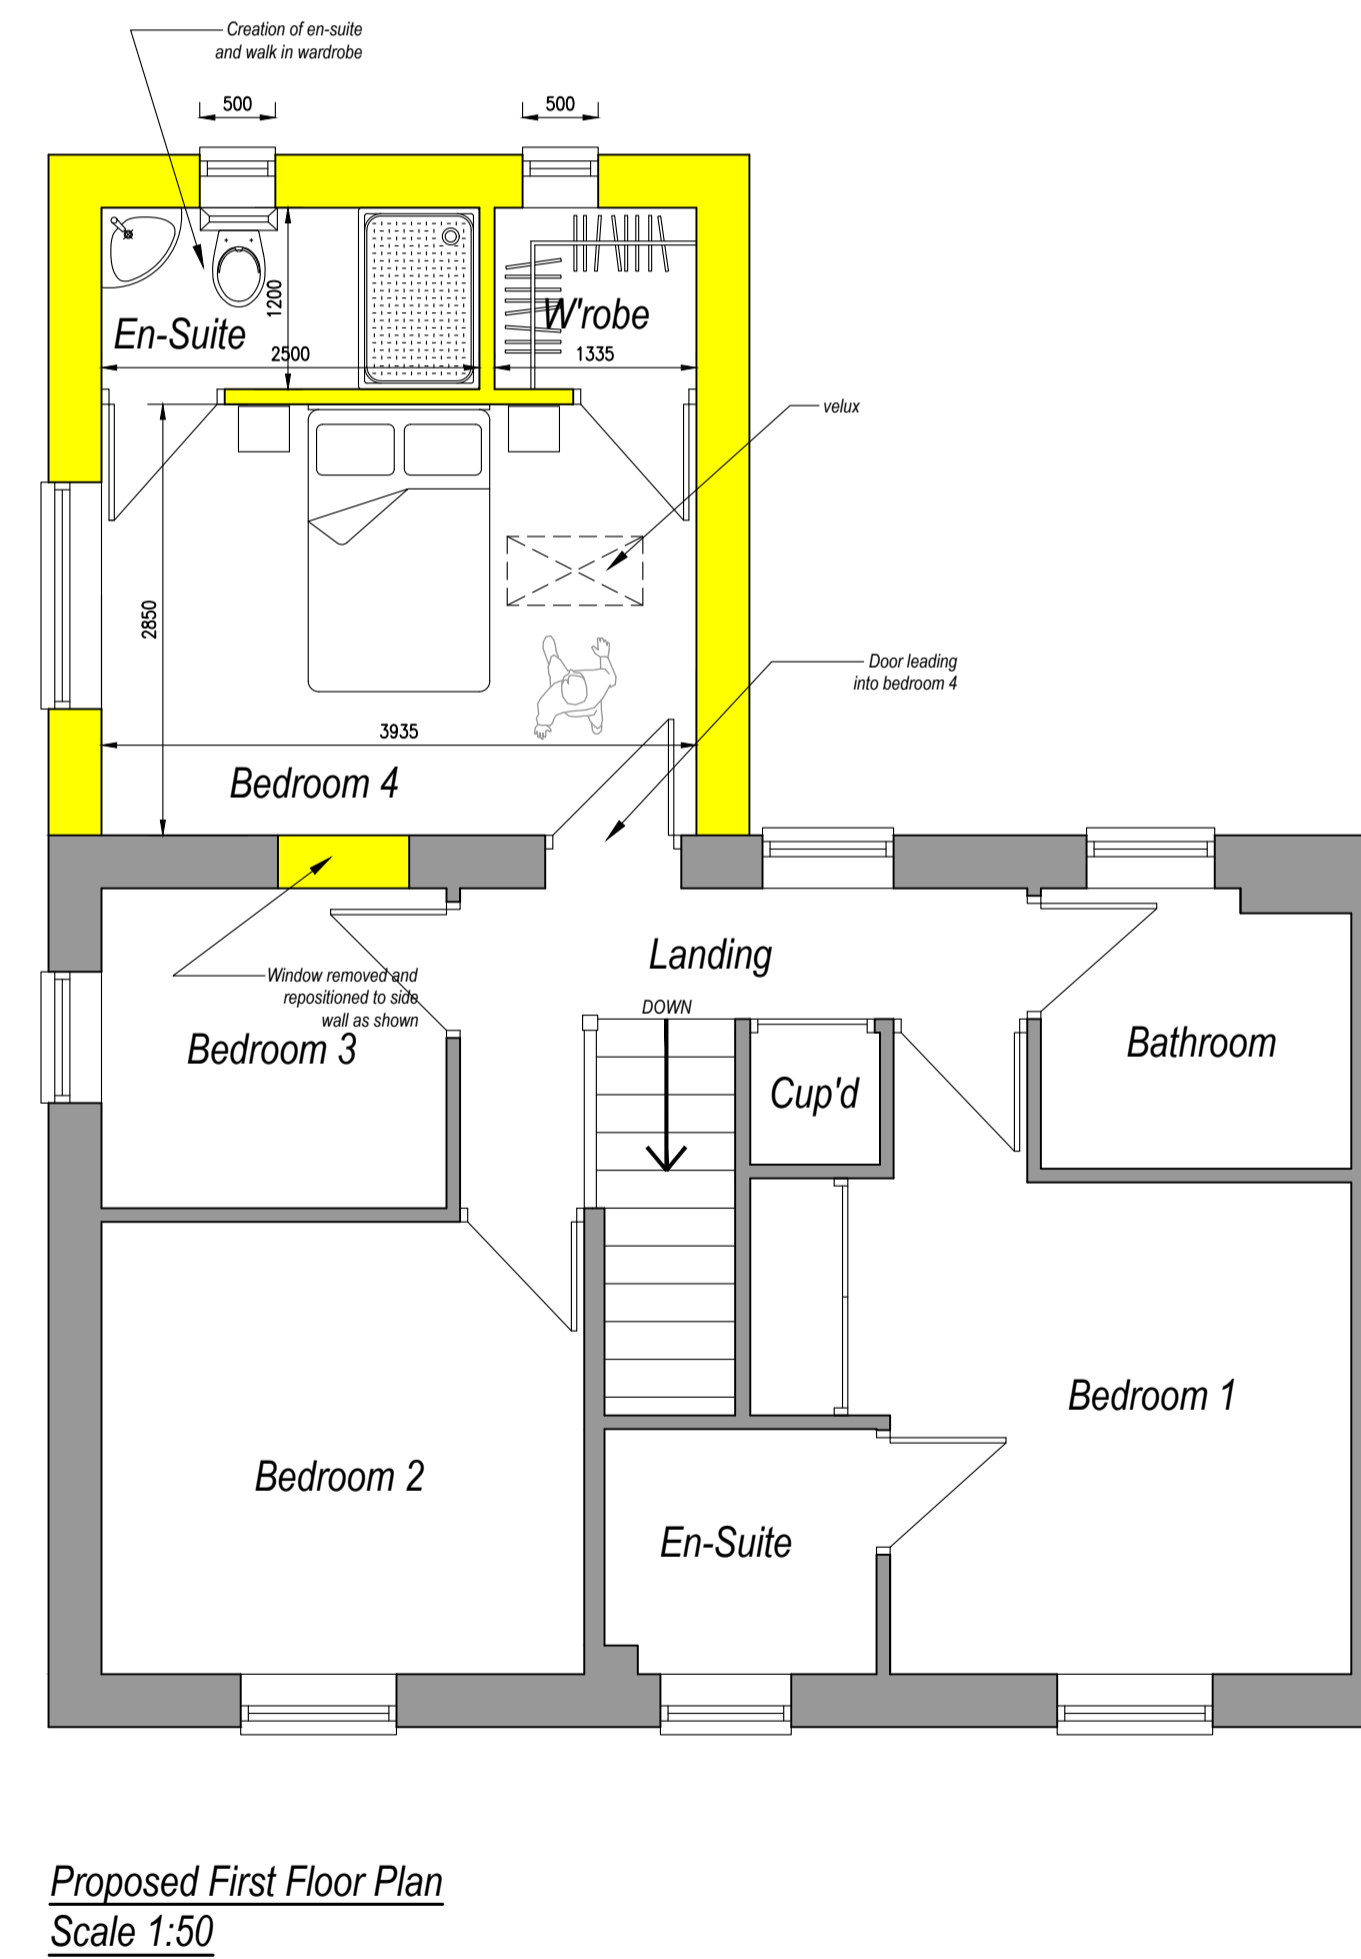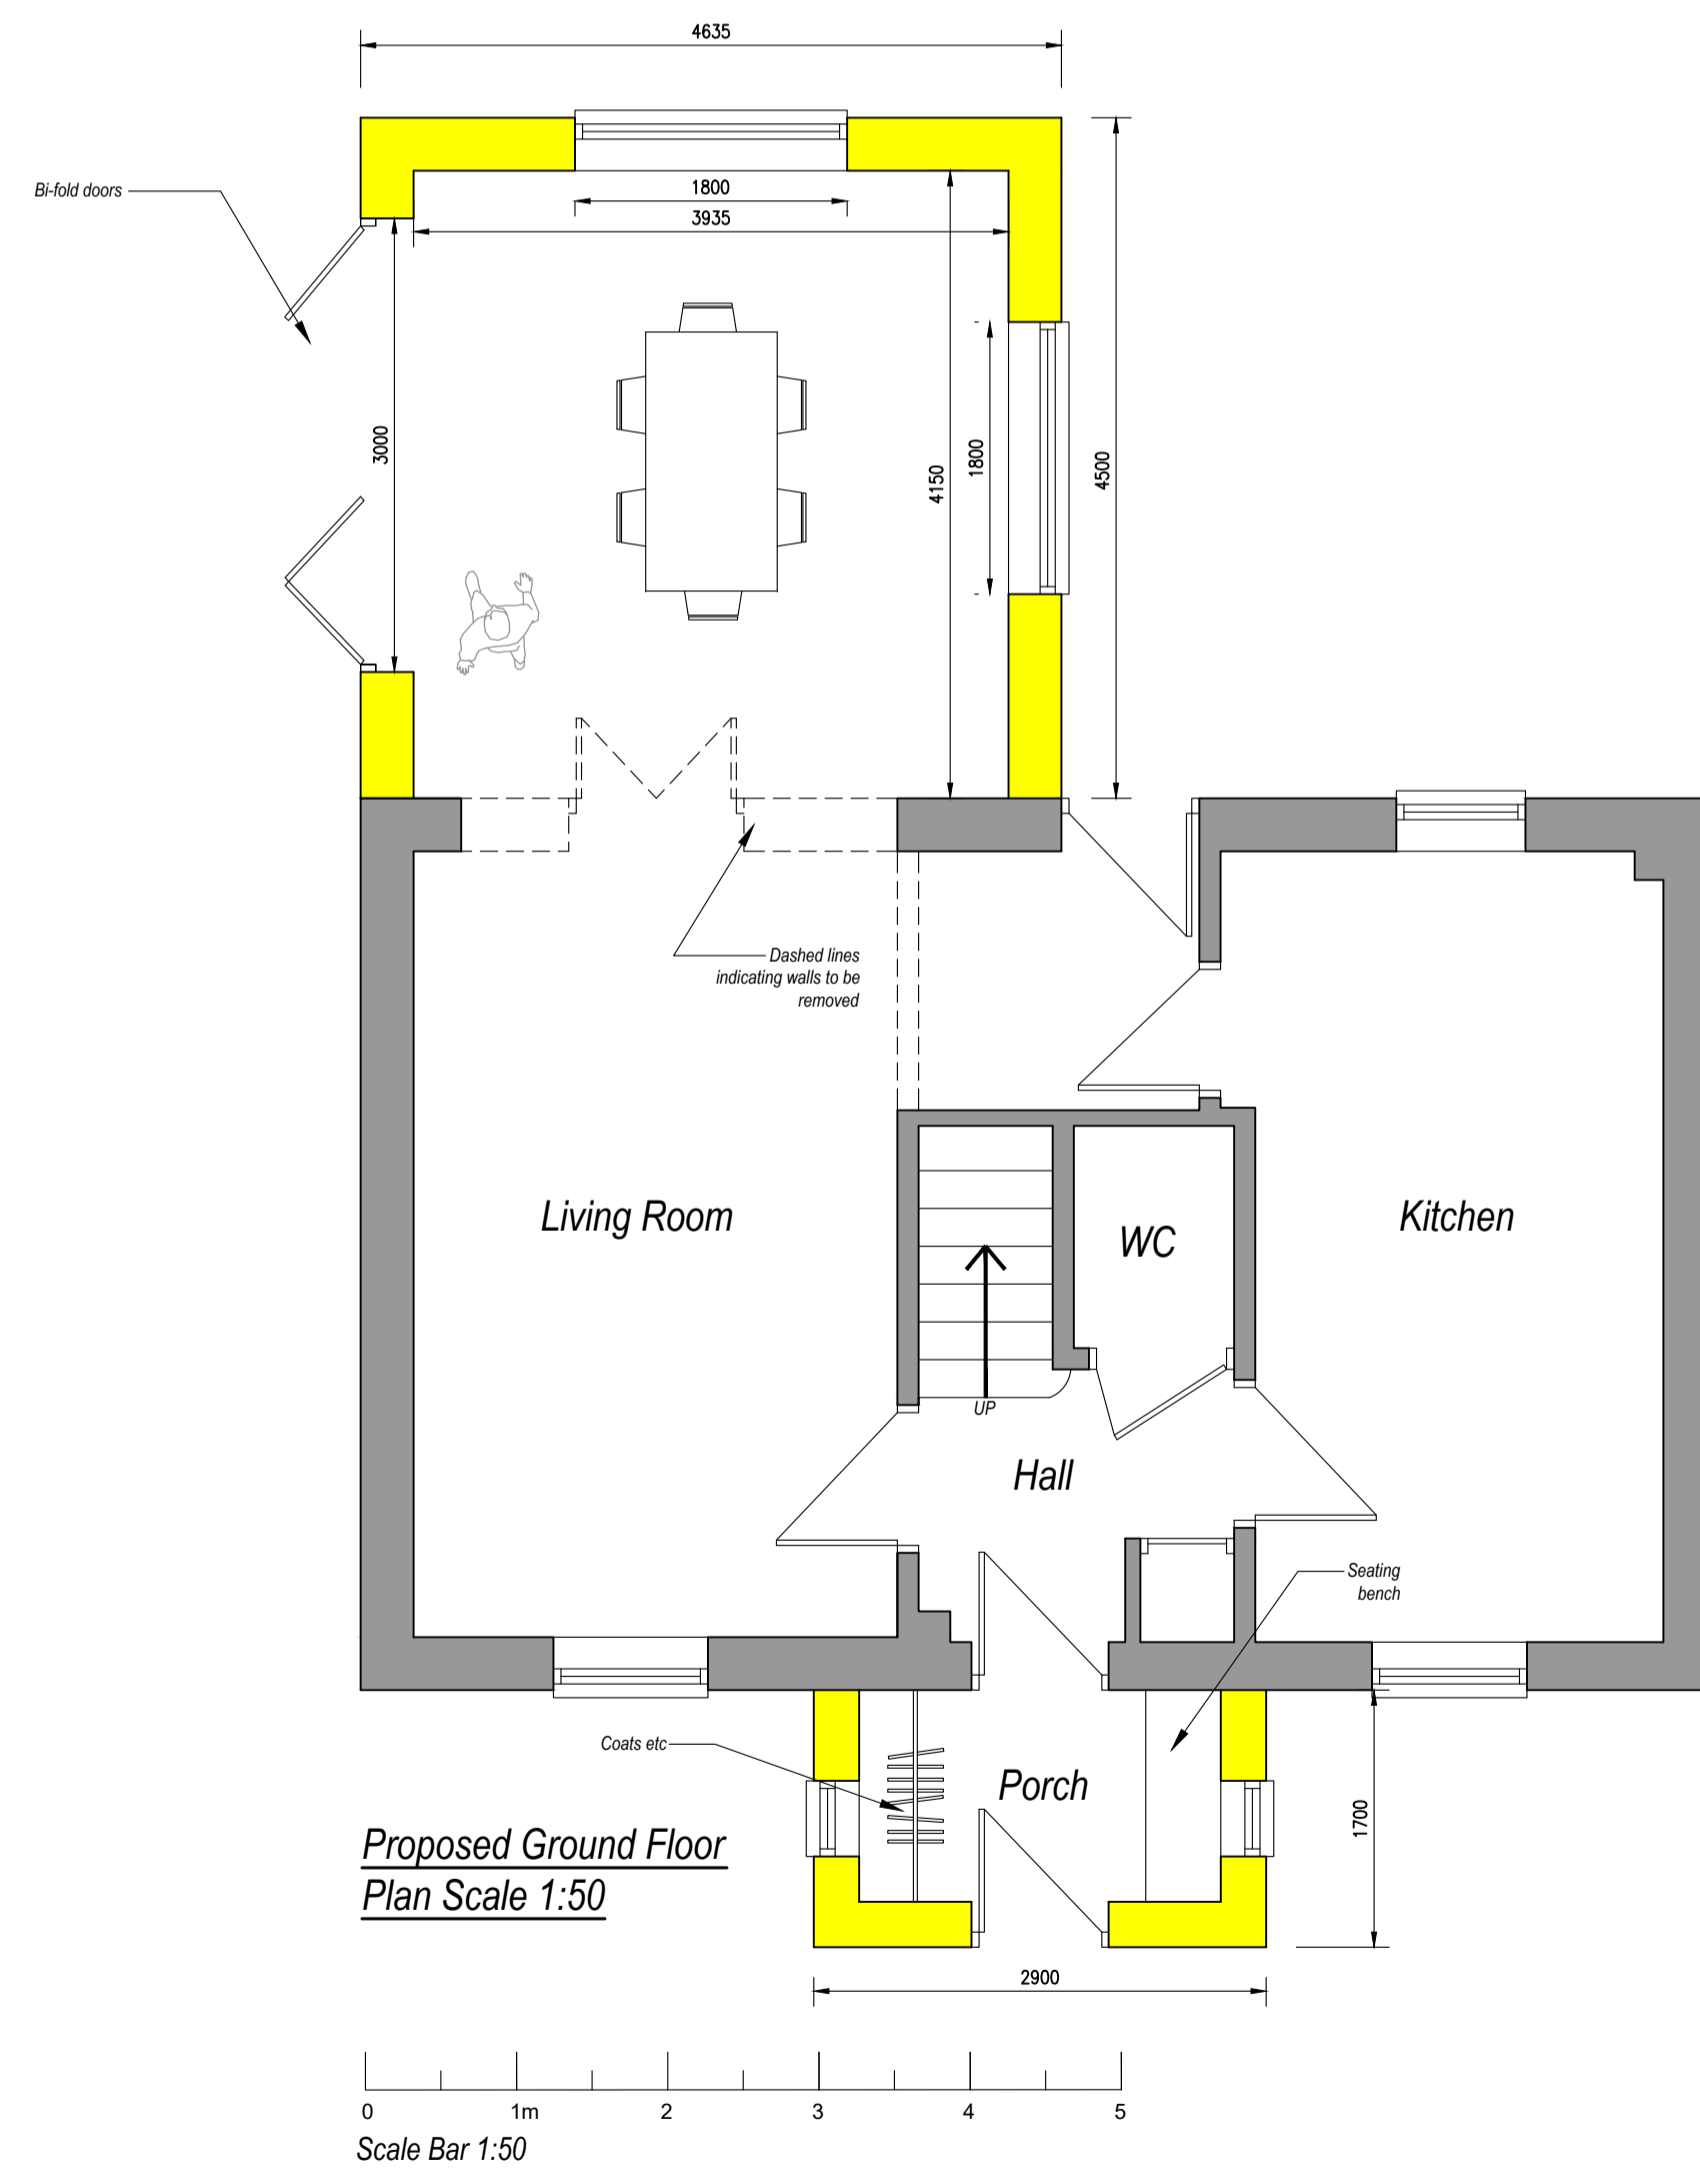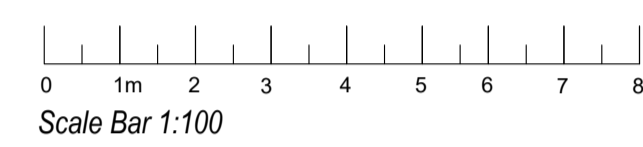

REV G - Minor amendment - 20/11/2023  
REV F - Design changes BDC - 20/09/2023  
REV E - Design changes BDC - 19/09/2023  
REV D - Design changes BDC - 18/09/2023  
REV C - Design changes - 10/05/2023  
REV B - Design changes - 09/05/2023  
REV A - Design changes - 26/04/2023

Tel: 01473 876012  
office@dakingdesigns.co.uk  
www.dakingdesigns.co.uk

daking designs ltd  
architectural designers

Project: Proposed Two Rear Extension & Single Storey Front Extension with Internal Alterations at 13 Freestone Way, Great Cornard, Sudbury, Suffolk, CO10 0PL		
Drawing Details: Proposed Floor Plans, Elevations & Site Plans		
Date: April 2023	Scale/s: See Drawing @ A1	Drawn: SGW
Number: 498-002	Rev: G	