


existing ground floor

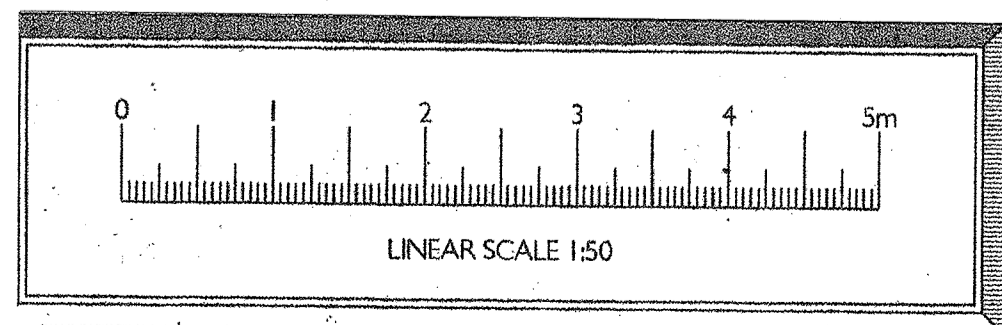

Extension & Alterations to Existing Dwelling, Woodgrove, Race Hill, Bissoe, TRURO TR4 8RH

DATE: NOVEMBER 2023.  
SCALE: 1 : 50 @ A2

EXISTING GROUND FLOOR PLAN

**Mr. & Mrs. M. Wigley,**  
Woodgrove, Race Hill, Bissoe, TRURO TR4 8RH

DRAWING No: **2511 . 04**

John C. King, M.C.I.A.T., 63 Bosvean Road, Shortlanesend, TRURO TR4 9DX.  
Tel/fax: 01872 260810 - Email: john\_king2@btconnect.com

MEMBER OF THE CHARTERED INSTITUTE OF ARCHITECTURAL TECHNOLOGISTS