


proposed ground floor

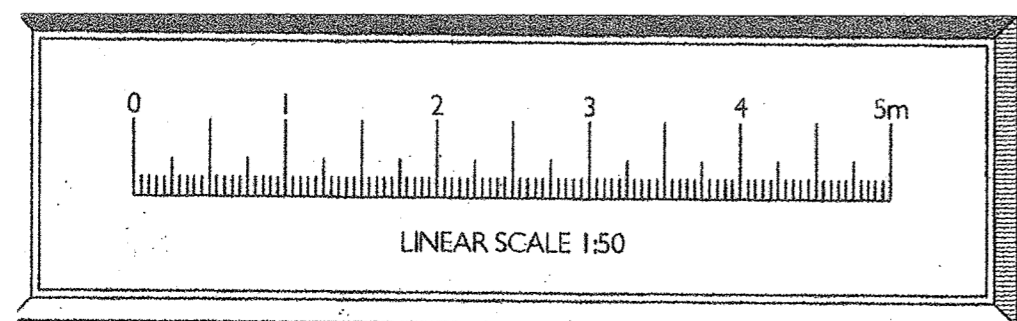

Extension & Alterations to Existing Dwelling, Woodgrove, Race Hill, Bissoe, TRURO TR4 8RH

DATE: NOVEMBER 2023.
SCALE: 1 : 50 @ A2

PROPOSED GROUND FLOOR PLAN

Mr. & Mrs. M. Wigley,

Woodgrove, Race Hill, Bissoe, TRURO TR4 8RH

DRAWING No: **2511 . 07**

John C. King, M.C.I.A.T., 63 Bosvean Road, Shortlanesend, TRURO TR4 9DX.
Tel/fax: 01872 260810 - Email: john_king2@btconnect.com

MEMBER OF THE CHARTERED INSTITUTE OF ARCHITECTURAL TECHNOLOGISTS