



Proposed Ground Floor plan
1 : 50



East Elevation
1 : 50

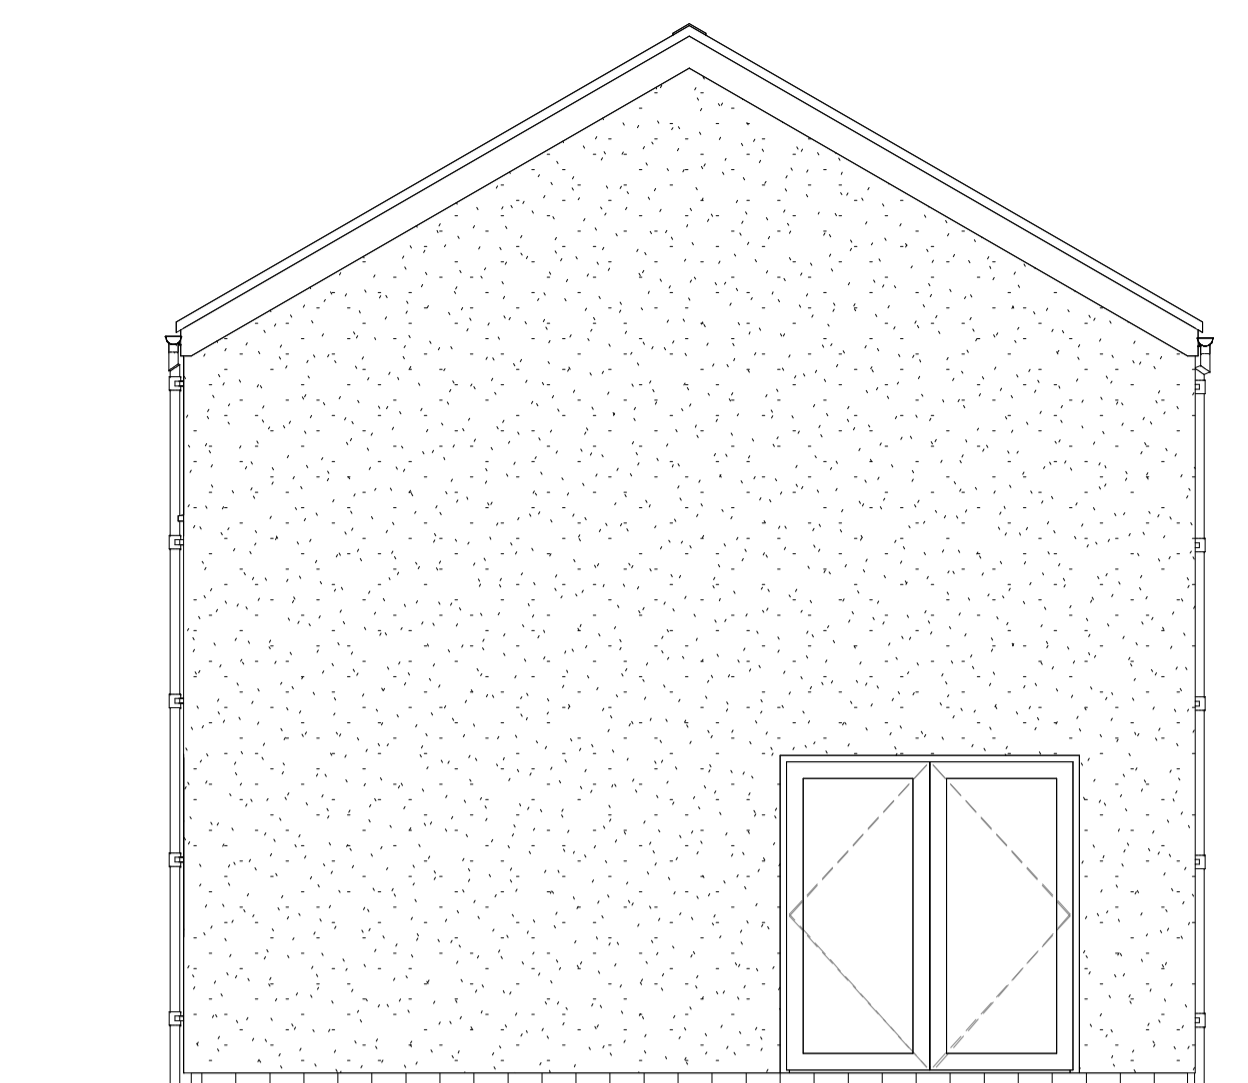


North Elevation
1 : 50

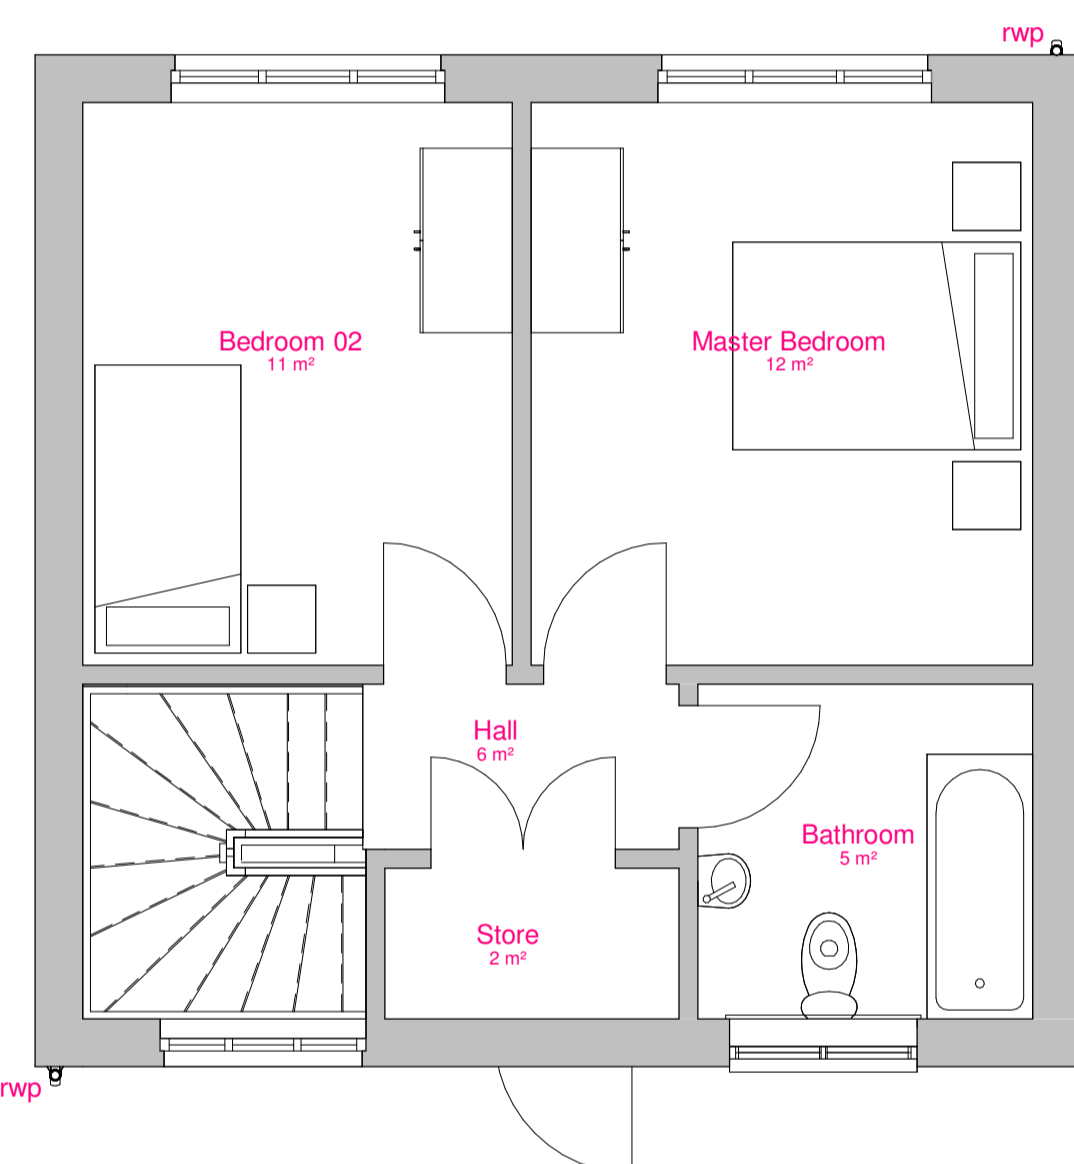


Proposed First Floor Plan
1 : 50




South Elevation
1 : 50

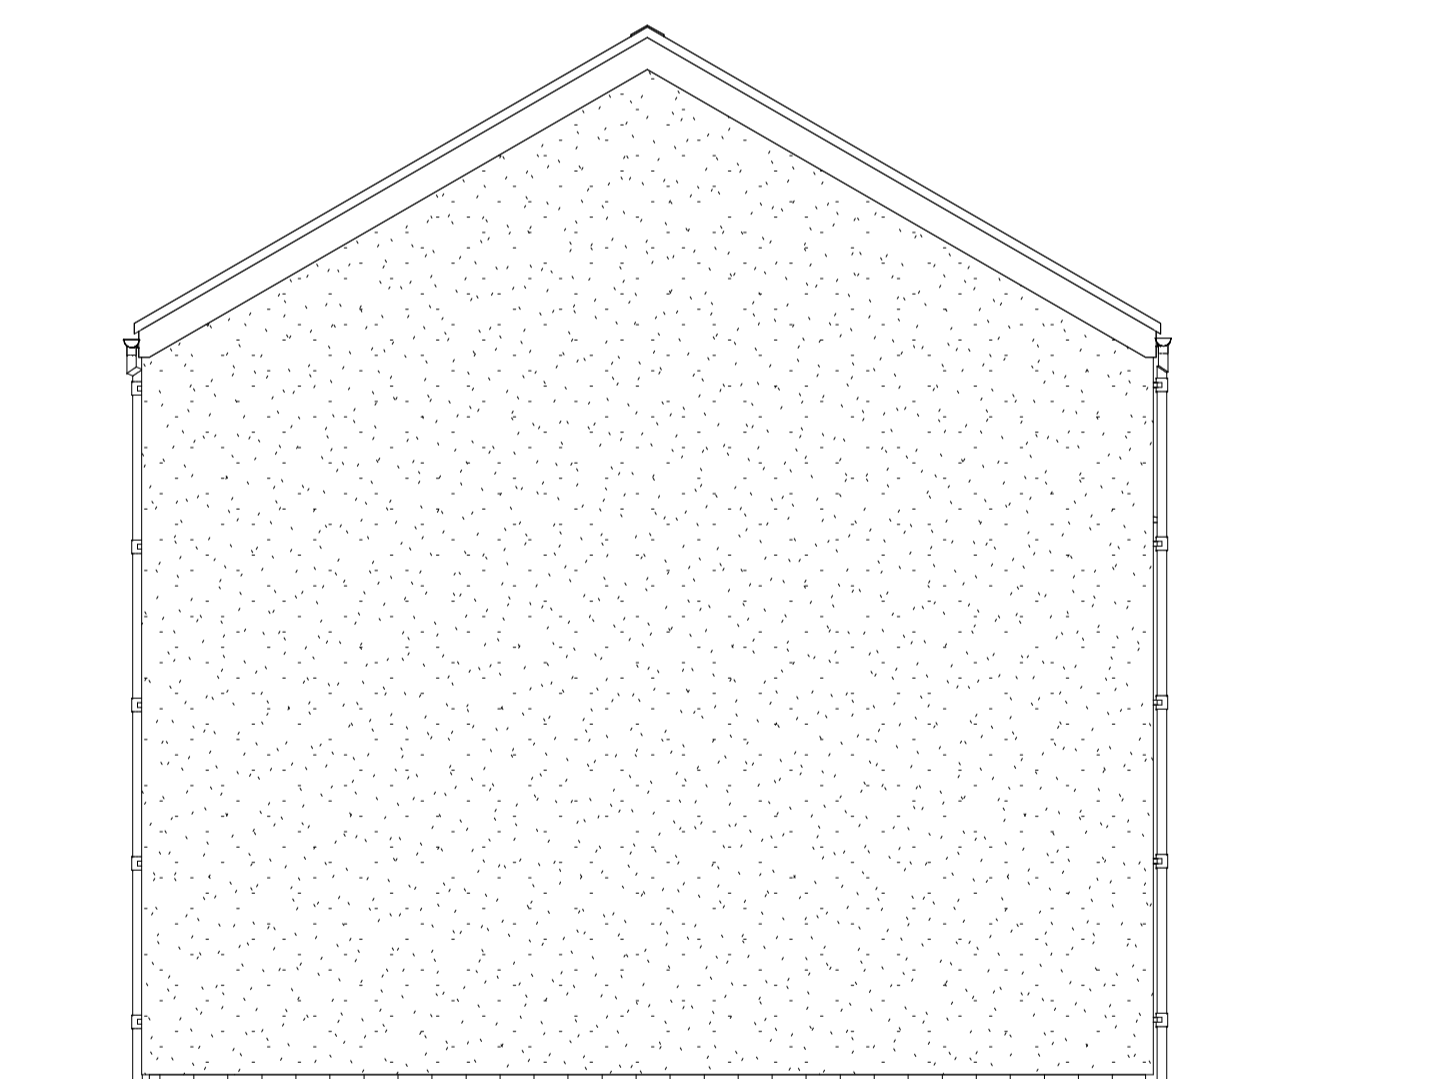

West Elevation
1 : 50

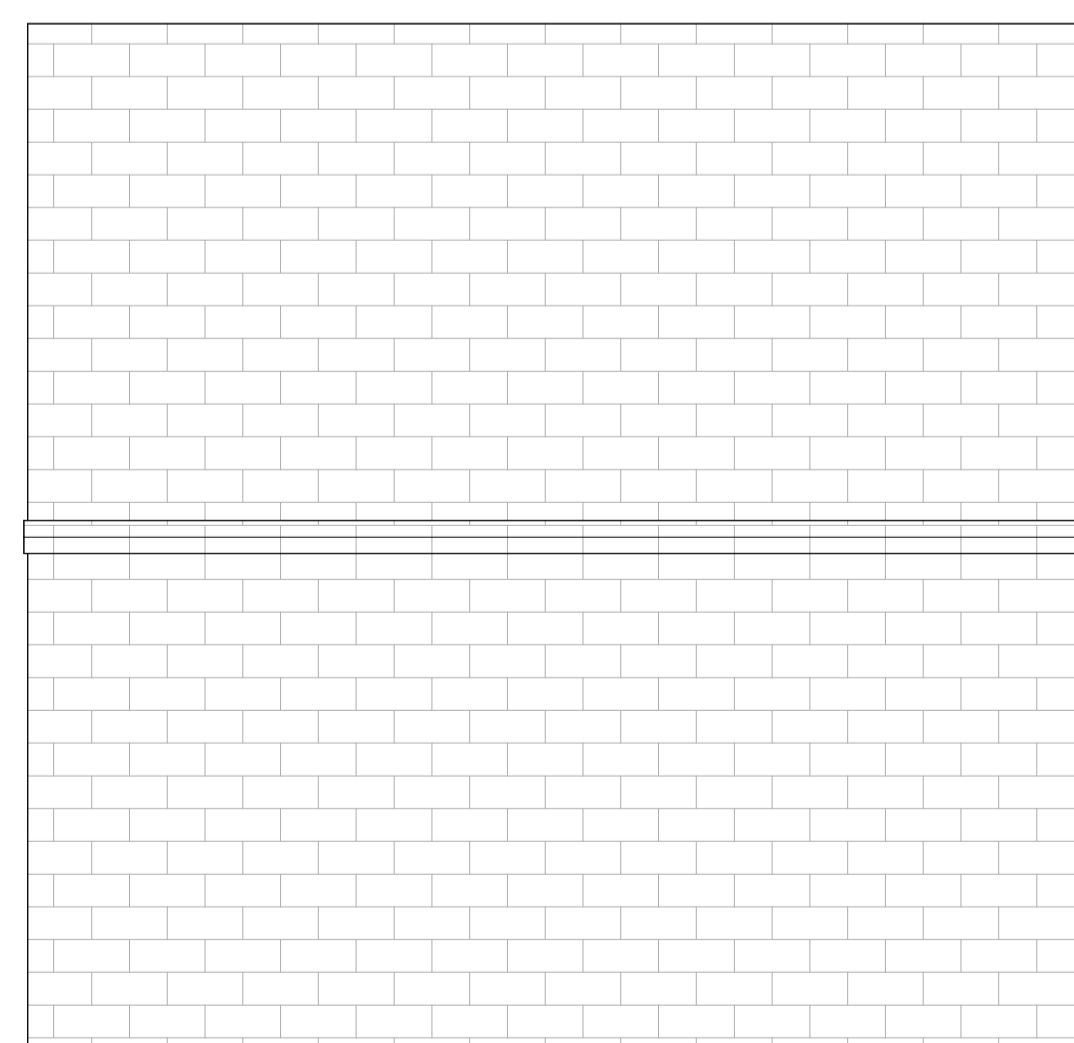

Proposed Roof Plan
1 : 50

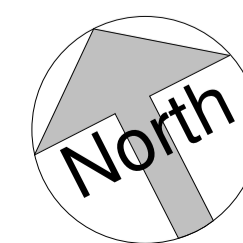

REV	DESCRIPTION	DATE	DRN
-----	-------------	------	-----

REVISIONS



GORDON COURT EAST,
MILLFIELDS, PLYMOUTH
PL1 3JB

studio@erclc.co.uk
01752 223686

CLIENT : JONATHAN PENNEY

PROJECT : LOWER MOLINNIS

DRAWING : PROPOSED DWELLING

SCALE : 1 : 50 @ A1 DRAWN : NH

NUMBER : 2023-55 2005