


EXISTING SITE PLAN
1 : 200

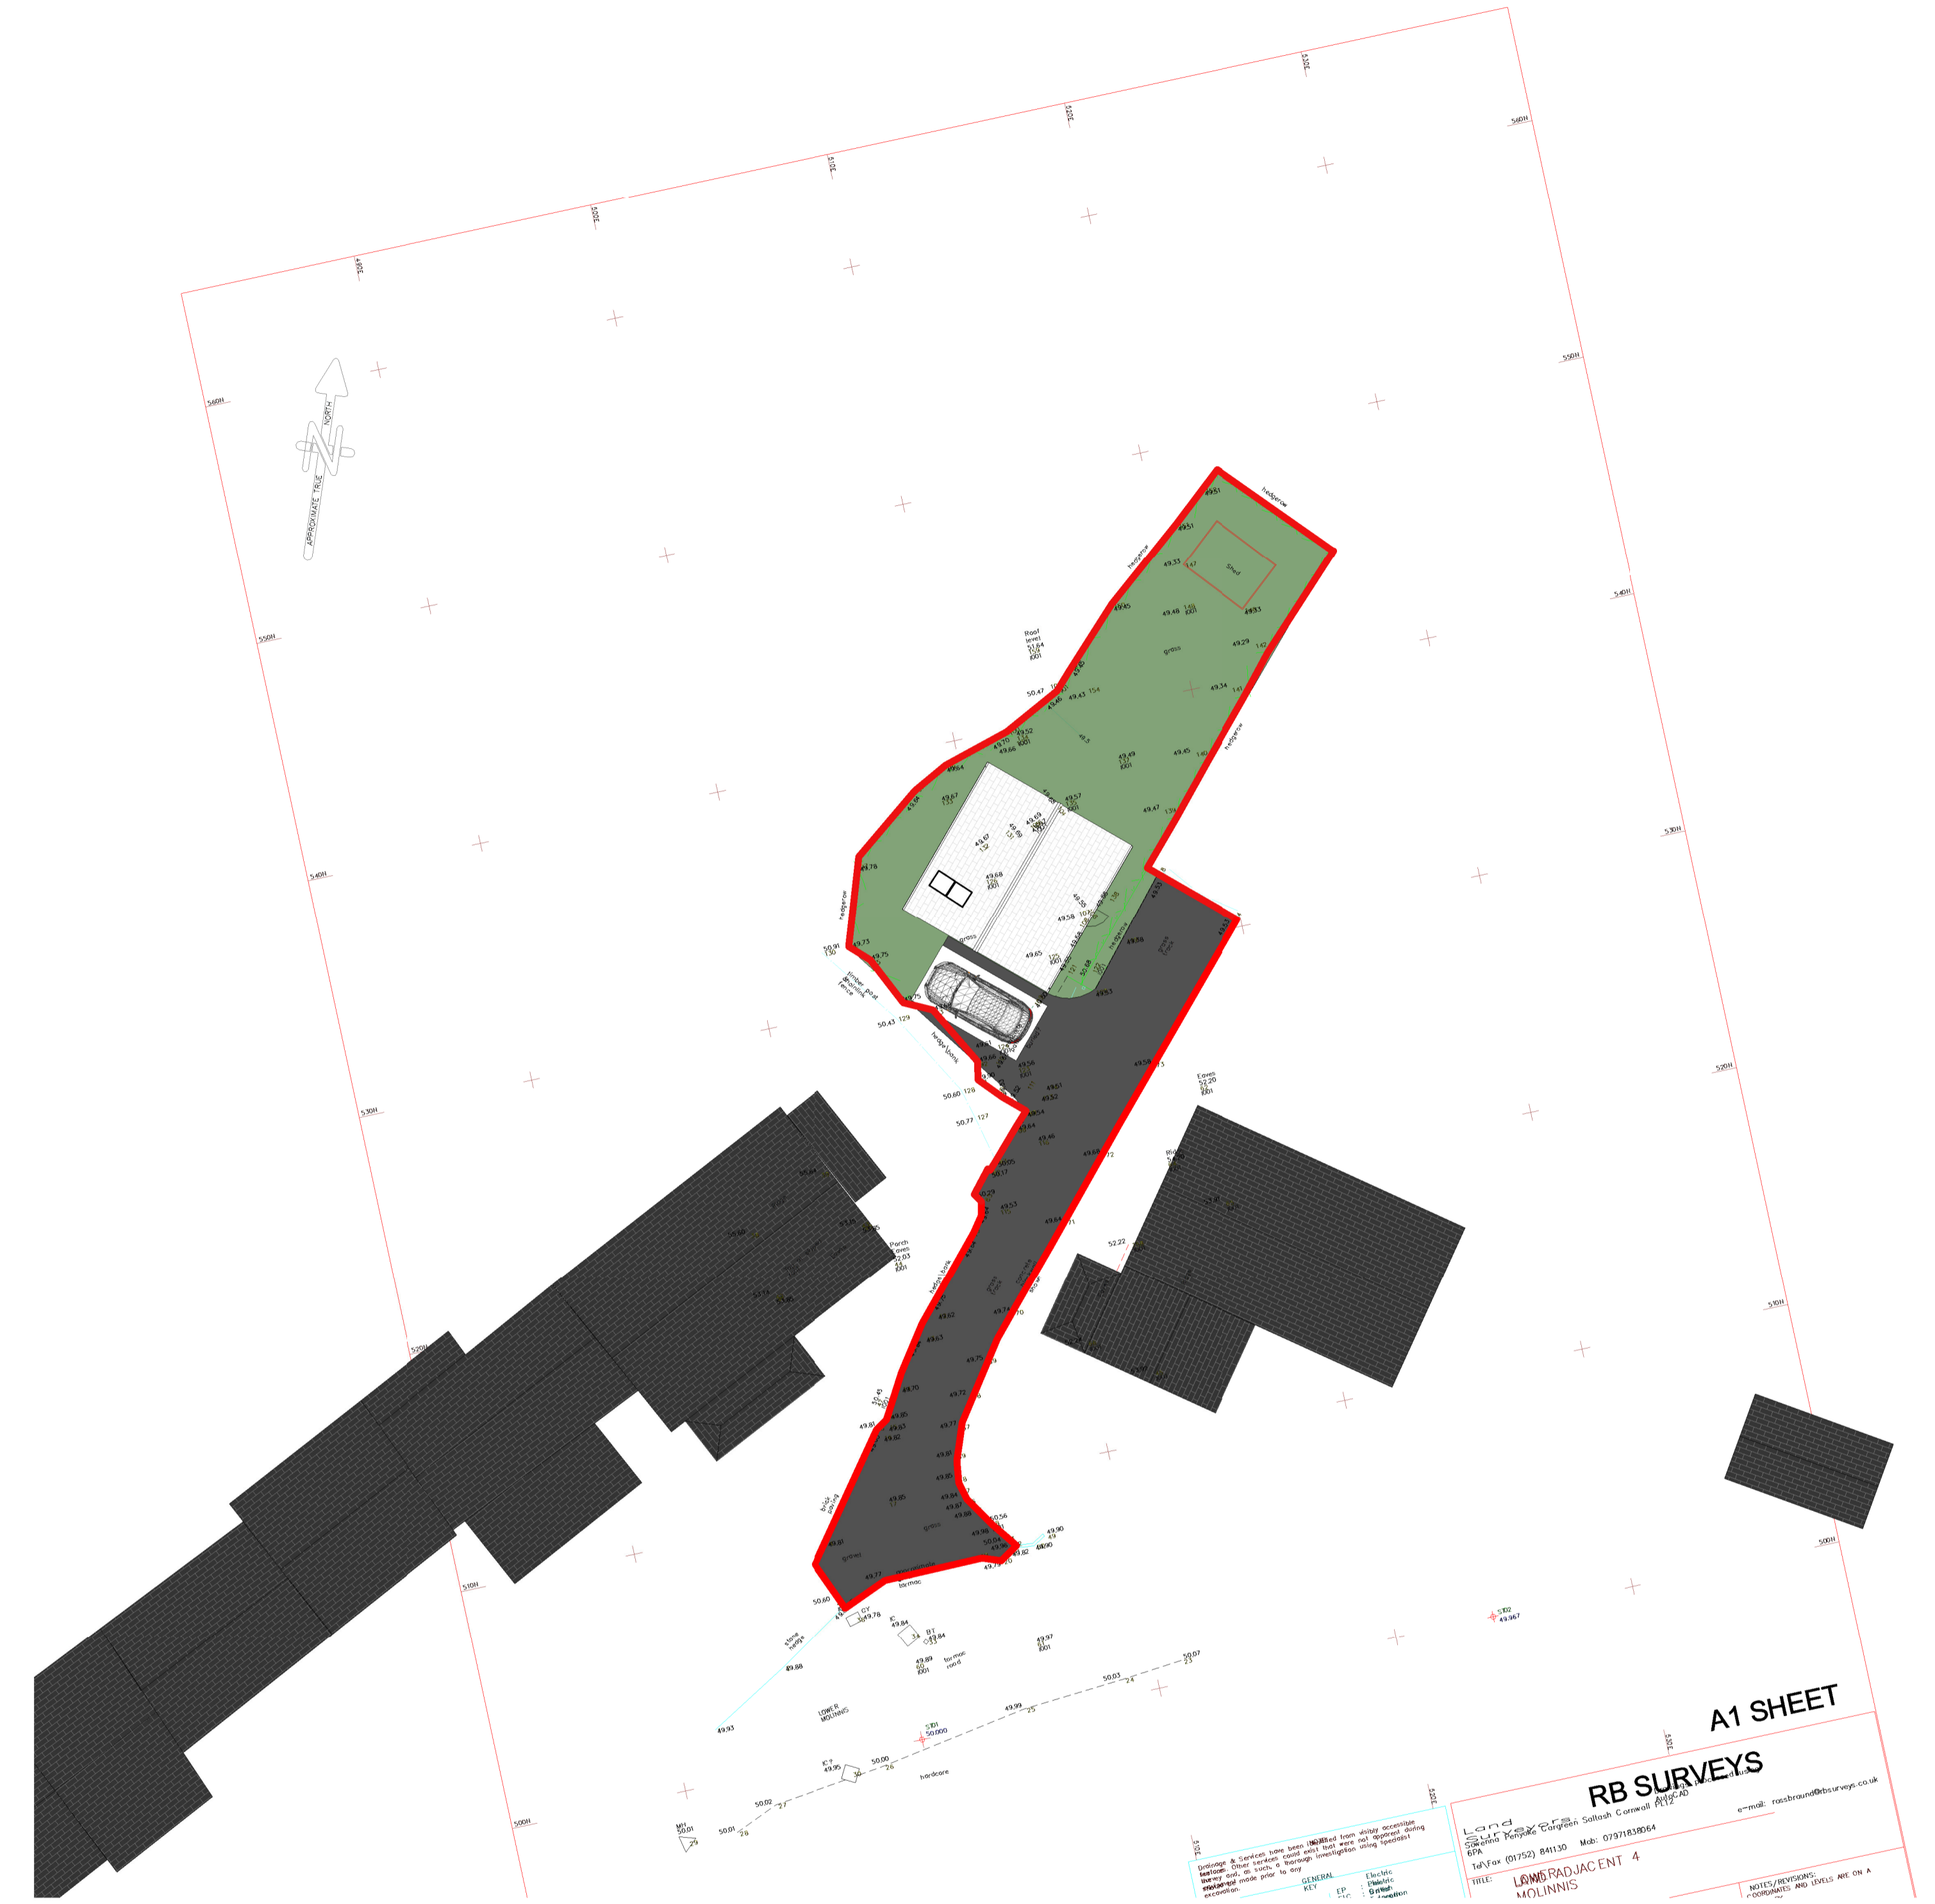

PROPOSED SITE PLAN
1 : 200

REV	DESCRIPTION	DATE	DRAWN
REVISIONS			



GORDON COURT EAST,
MILLFIELDS, PLYMOUTH
PL1 3JB

studio@erclc.co.uk
01752 223686

CLIENT : JONATHAN PENNEY

PROJECT : LOWER MOLINNIS

DRAWING : EXISTING AND PROPOSED SITE PLAN

SCALE : 1 : 200 @ A1 DRAWN : MGM

NUMBER : 2021-04 2001

