


Ground Floor Layout 0 1m 2m
Scale: 1:100



Rear Elevation 0 1m 2m
Scale: 1:100

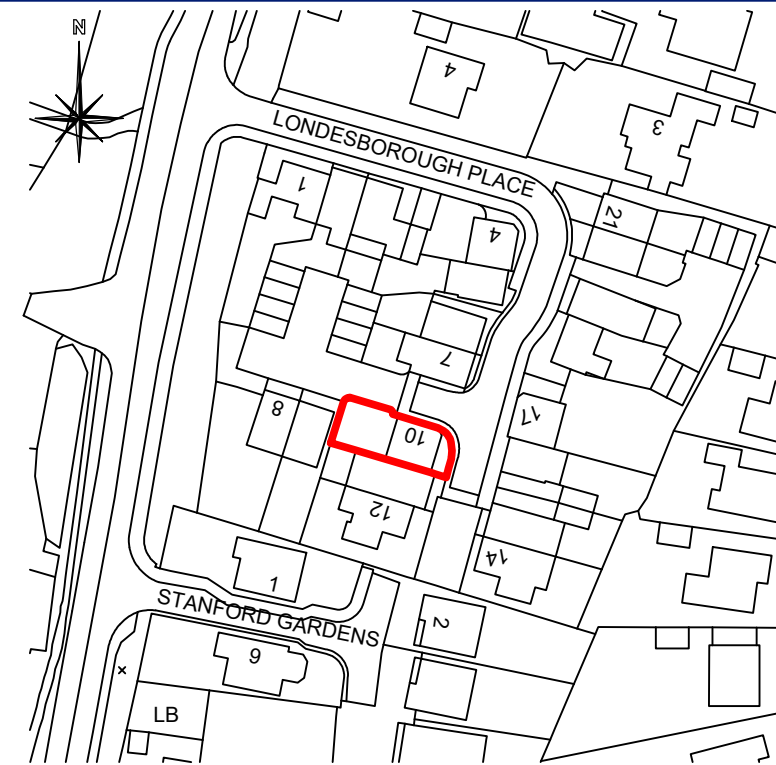

Ordnance Survey (c) Crown Copyright 2023. All rights reserved.
Licence number 100022432

Location Plan


0 12.5m 25m
Scale: 1:1250

Do not scale from this drawing except for planning purposes only. All measurements to be checked on site prior to the commencement of works.


This drawing and any design therein is the intellectual property of R Elliott Associates Ltd and must not be reproduced, sold, transferred or used for any other purpose without the express written consent of R Elliott Associates Ltd.
© R Elliott Associates Ltd 2022



Front Elevation 0 1m 2m
Scale: 1:100

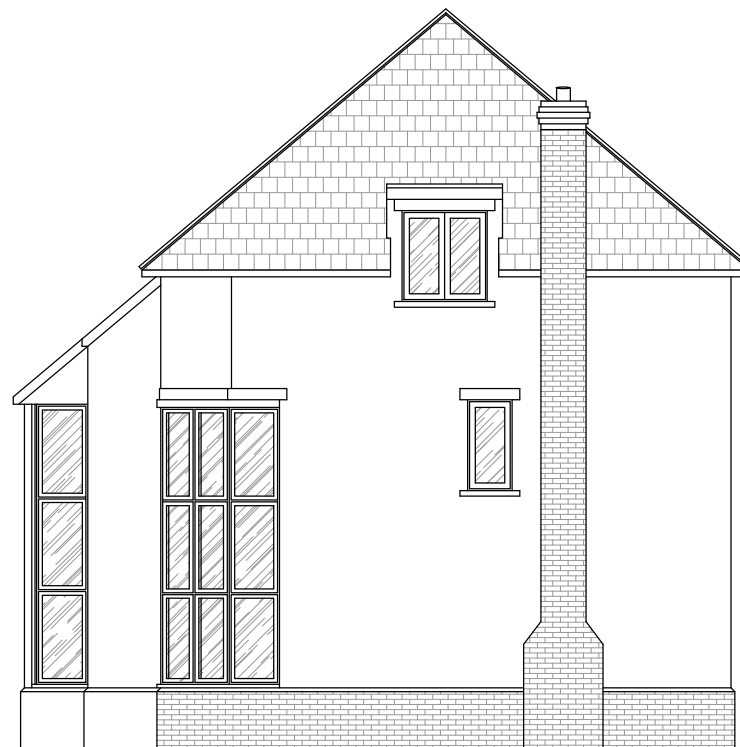

Side Elevation 0 1m 2m
Scale: 1:100

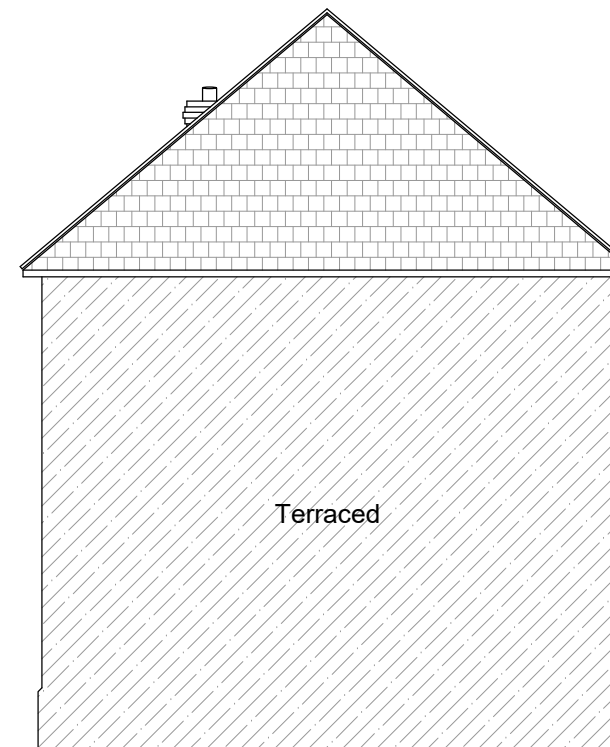

Side Elevation 0 1m 2m
Scale: 1:100



CONSULTING STRUCTURAL
& CIVIL ENGINEERS

R Elliott Associates Ltd,
Dennett House, Brighton Road, Sway,
Lymington, Hampshire, SO41 6EB
01590 683176
info@rea-ltd.co.uk www.rea-ltd.co.uk

Details
10 Londesborough Place
Lymington

Job Title
Rear Extension
and Alterations

Drawing Title
Existing Floor Plans
and Elevations

Date	March 2022	Drawn By	SH
------	------------	----------	----

Scale	As Shown	Sheet Size	A3
-------	----------	------------	----

Drawing Number	9682 PL 01	Rev	
----------------	------------	-----	--