





1 North Elevation Sign Location
1: 200

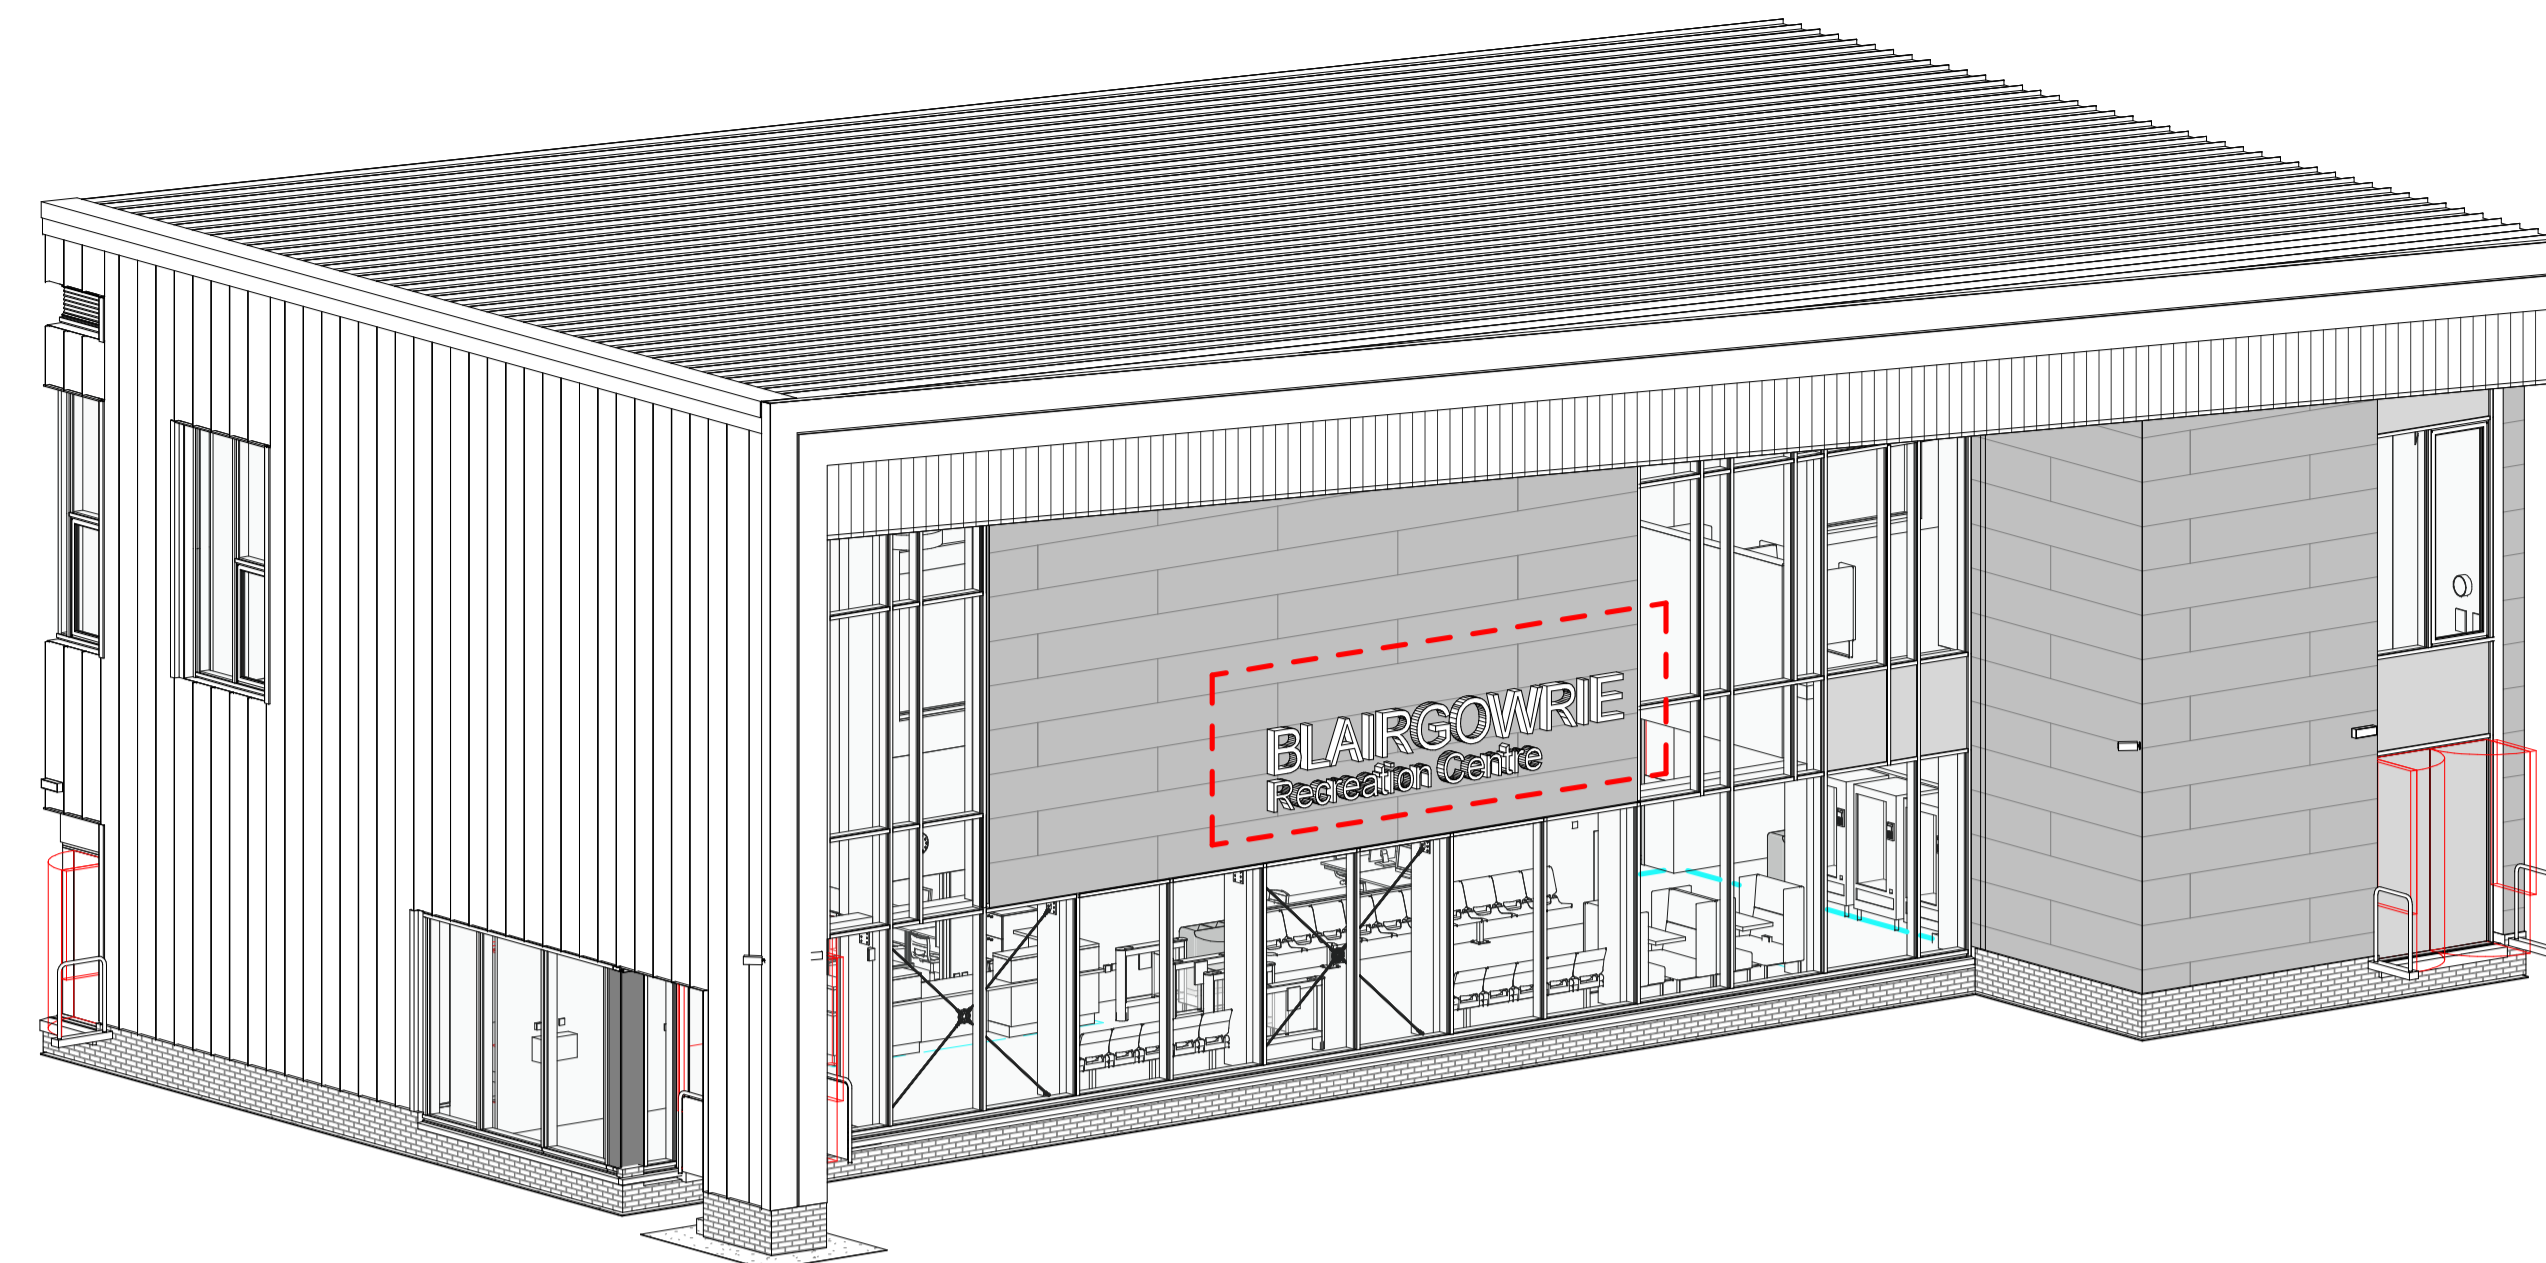

4 Overview of Entrance

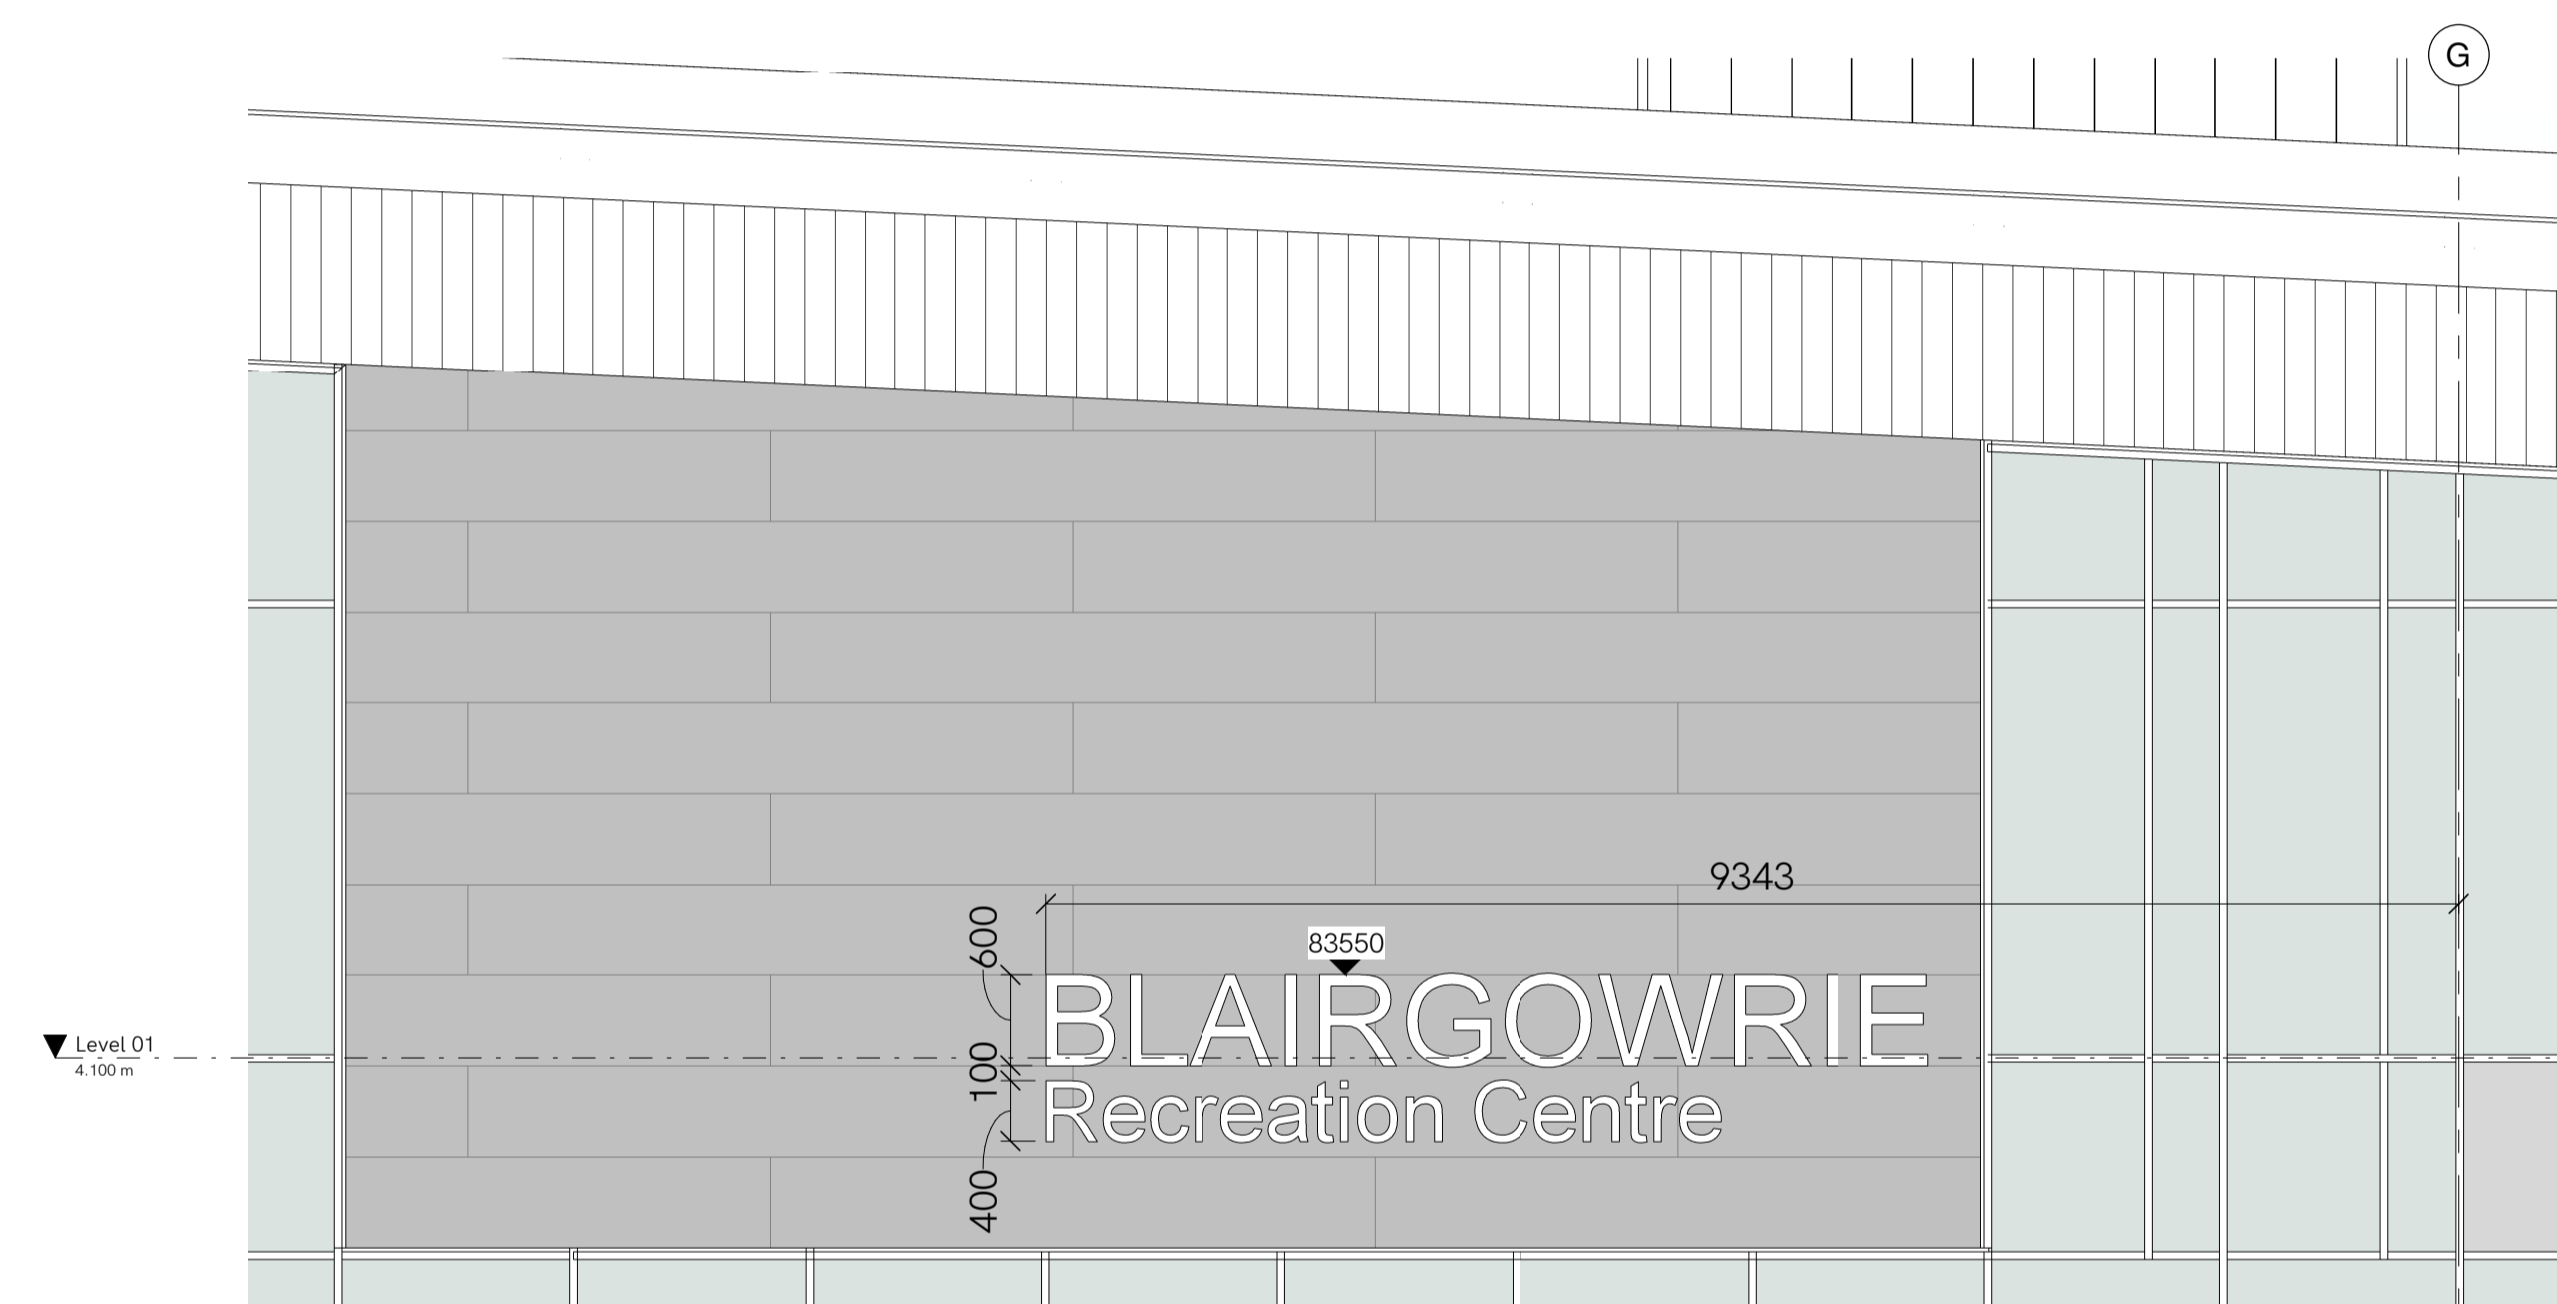


2 Sign Set Out
1: 50

Lettering to be 150mm deep from face of the facade





3 Signage Detailing
1: 20


Blairgowrie Recreation Centre sign by Norsign or equivalent.
Built up mill finished aluminium face letters with 150mm returns powdercoated to RAL colour (RAL 9010 Matt TBC).
Font T.B.C by Client (currently shown as Arial).
No visible fixing. Fixing & tie back to structure to specialist design.

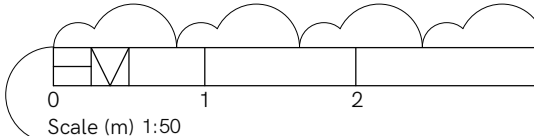

Notes
Copyright and not to be reproduced without the consent of Holmes Miller Holmes Miller accepts responsibility for this document only to the commissioning Party and not to any other. Holmes Miller does not accept liability for accuracy or veracity of survey information provided by others and horizontal dimensions and levels provided by Holmes Miller and based on survey information provided by others must be verified on site.
SCALE FOR PLANNING PURPOSES ONLY. DO NOT SCALE FOR CONSTRUCTION. Use figured dimensions only.

  

C04	Notes updated	YZ	GY	16.11.23
C03	Scale bar updated per Planning comment.	YZ	GY	14.11.23
C02	CAN HM021 - External signage updated per client comment.	YZ	GY	02.11.23
C01	CAN HM010 - Signage	YZ	GY	07.08.23
P02	Note update	LB	GY	09.03.22
P01	First Issue	LB	GY	27.01.22
Rev	Notes	Drawn	Appr	Date

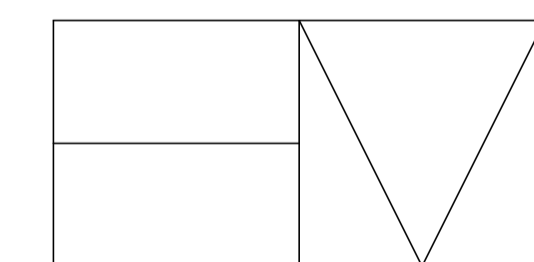

Holmes Miller
27-31 Clerkenwell Ct
London
EC1R 0AT
020 3176 8100
www.holmesmiller.com

Project BRC
Blairgowrie Recreation Centre

Drawing Name
External Feature Sign Setting Out

Scale @ A1	Checked	Revision
As indicated	GY	C04

Drawing Number
BRC-HML-01-ZZ-DR-A-10700