

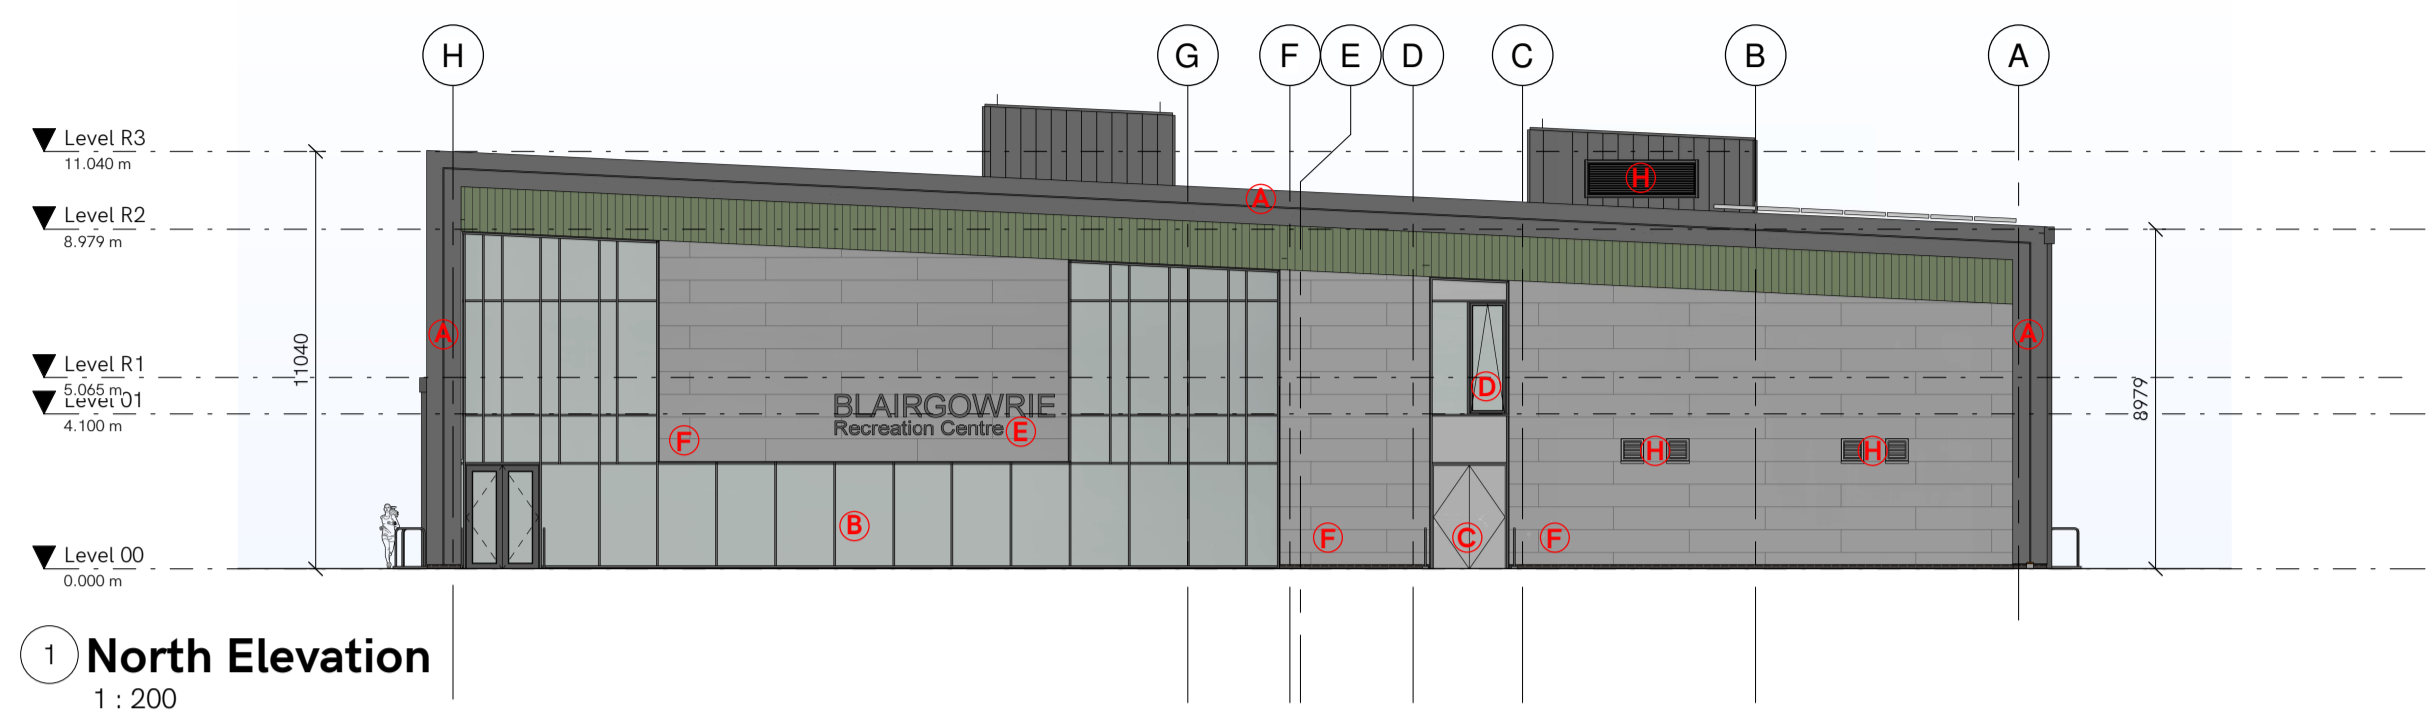



Notes
Copyright and not to be reproduced without the consent of Holmes Miller. Holmes Miller accepts responsibility for this document only to the commissioning Party and not to any other. Holmes Miller does not accept liability for accuracy or veracity of survey information provided by others and horizontal dimensions and levels provided by Holmes Miller and based on survey information provided by others must be verified on site. SCALE FOR PLANNING PURPOSES ONLY. DO NOT SCALE FOR CONSTRUCTION. Use figured dimensions only.

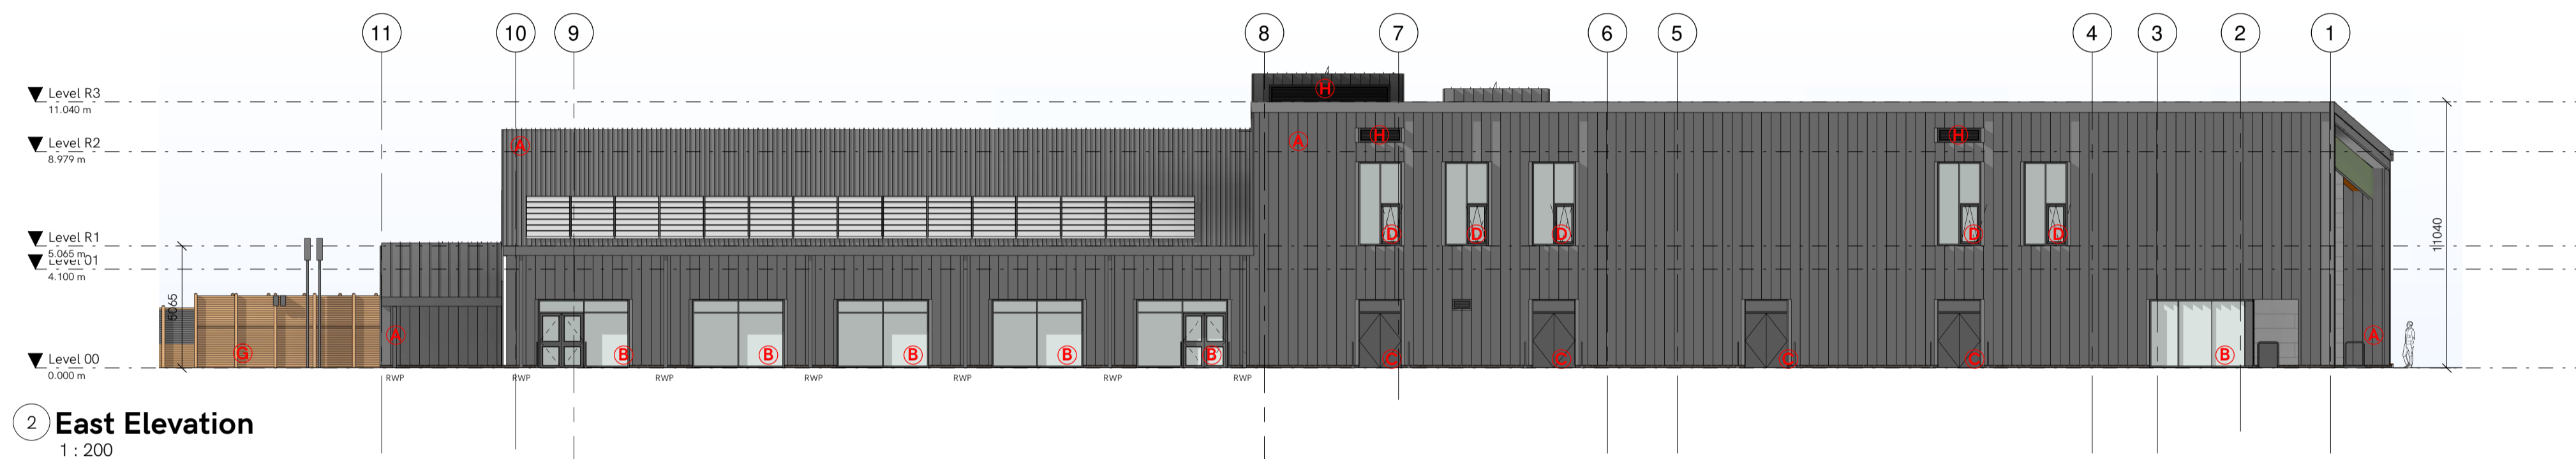


1 North Elevation
1 : 200

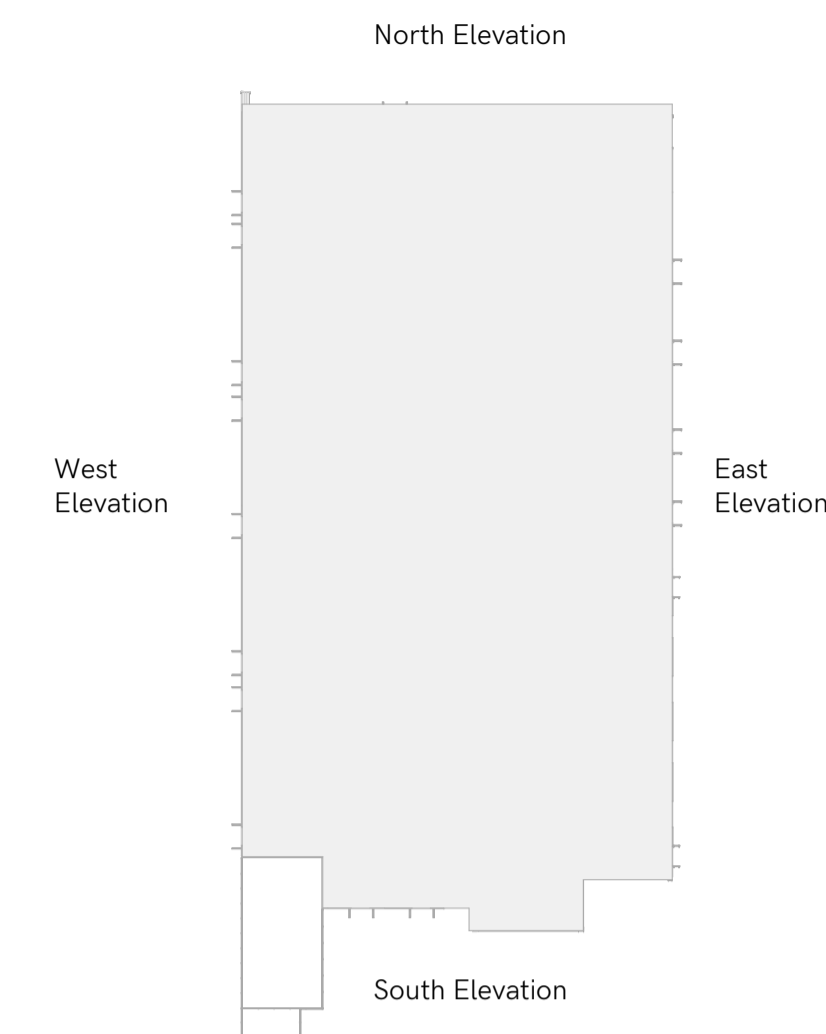

2 East Elevation
1 : 200

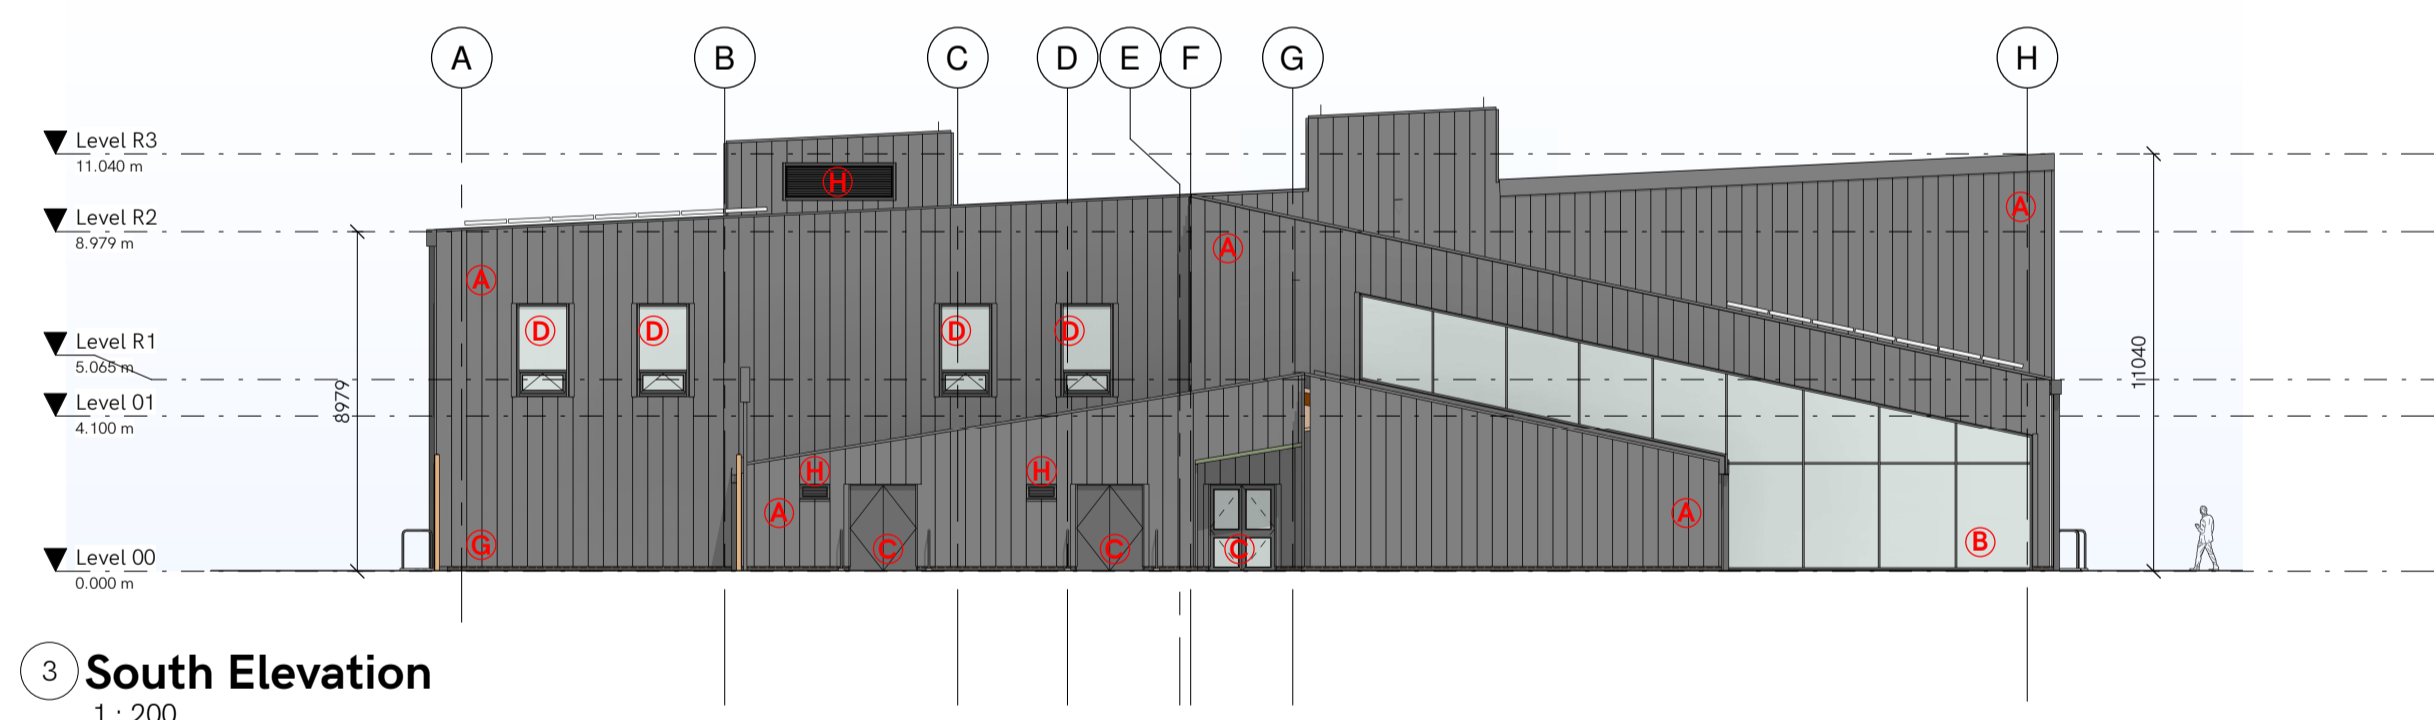


3 South Elevation
1 : 200

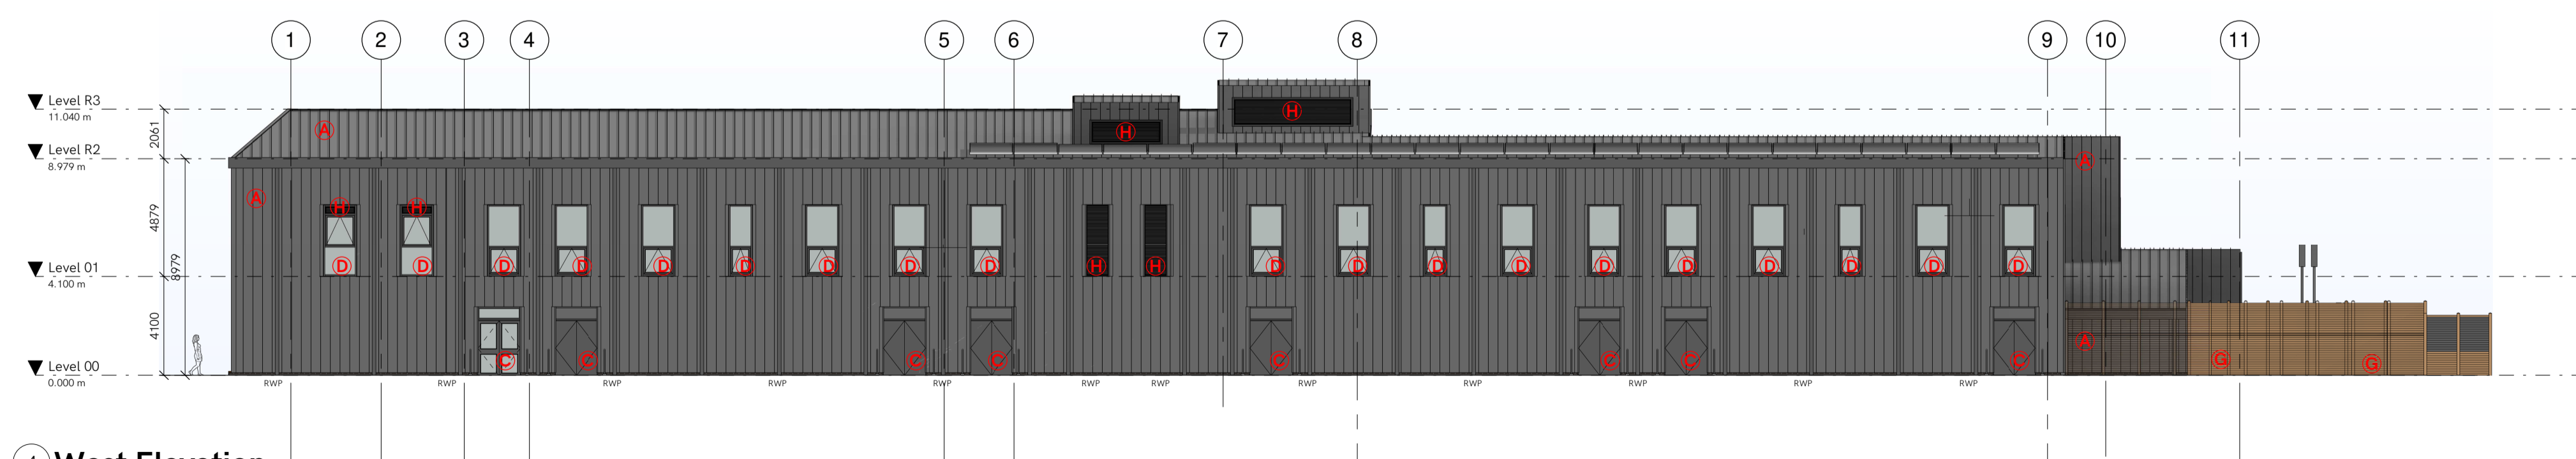

4 West Elevation
1 : 200

- Material Key**
- A Standing Seam/ Metal Cladding
 - B Curtain Walling
 - C External Doors
 - D Windows
 - E Feature Sign
 - F Feature Metal Cladding
 - G Fencing surround to Sprinkler Tank
 - H Louvres

Rev	Notes	Drawn	Appr	Date
C01	CAN HMD15 - Envelope updates	YZ	GY	14.09.23
P11	Opening windows added to CW panels. Dogbox louvre updates. South fence enclosures updated.	YZ	GY	20.09.22
P10	RWP locations rationalised. following BAM comments.	YZ	GY	13.01.22
P09	Title sheet note and scale bar reviewed for planning submission. Window height reduced.	LB	GY	08.12.21
P08	Title sheet note and scale bar reviewed for planning submission.	LB	GY	06.12.21
P07	Louvres updated further to MAE engineer's request. General updates for design development.	YZ	NW	19.10.21
P06	Pool Plant door location revised as per BSW request, windows above moved slightly to suit. Pool Hall windows lowered to 2850mm as discussed to suit CLT design. East / North / West Elevations ground floor openings all aligned to 2850mm line (door heights remain, top/lights reduced). Transom added to North Elevation. Signage TRC.	YZ	GY	26.08.21
P05	Window sizes revised to reflect G5L model. Window and door positions reviewed where indicated. Window added to stair 2 level 1 for smoke vent.	LB	GY	10.08.21
P04	Elevations updated following daylight analysis requirements from Rylee.	LB	GY	27.07.21
P03	Elevations updated to reflect revised design.	LB	GY	26.03.21
P02	Elevations developed following issue of Stage 1 frozen plans.	LB	GY	04.06.20
P01	First Issue	AS	GY	30.01.20

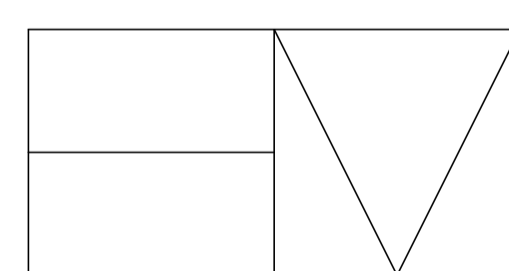

Holmes Miller
89 Minerva Street
Glasgow
G3 8LE
0141 204 2080
www.holmesmiller.com

Project BRC
Blairgowrie Recreation Centre

Drawing Name
Elevations

Scale @ A1	Checked	Revision
As indicated	GY	C01

Drawing Number
BRC-HML-01-ZZ-DR-A-10130