


GROUND FLOOR PLAN SCALE 1:100@A3

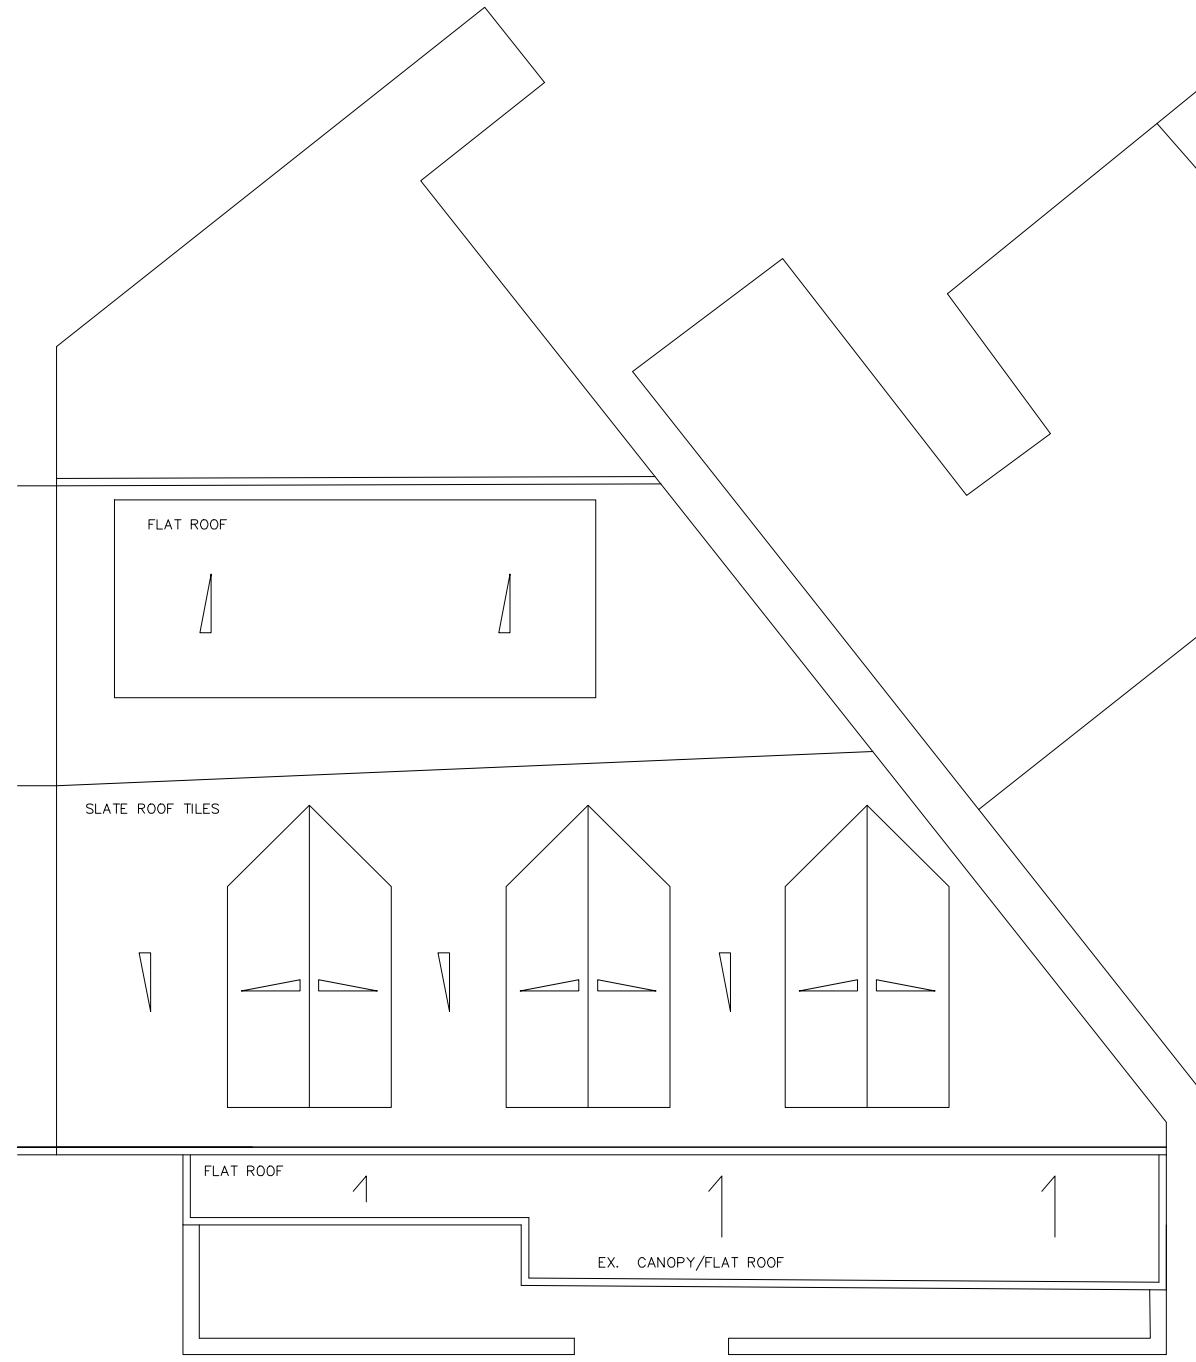

ROOF PLAN SCALE 1:100@A3

Revision - date drawn **25/10/2023** Drawn By **AMA**

Comments **FIRST ISSUE**

SPACE studio

18 Mylor Road
Sheffield
S11 7PF



Telephone +44 (0) 114 263 1762

client **TAIBA MARIAM**

project **117 WOLSELEY ROAD
SHEFFIELD S8 0ZT**

title **EXISTING PLANS**

drawing no **A23-173/02** revision -

scale **1:100@A3** date drawn **25/10/2023**