

DRAWN BY  
AK

CHECKED  
TS

DRWG NO  
W001

THIS DRAWING MUST NOT BE SCALED AND ALL DIMENSIONS ARE TO BE CHECKED ON SITE BEFORE WORK IS COMMENCED. THE DESIGN AND DRAWING ARE THE COPYRIGHT OF THE CONSULTANTS AND MUST NOT BE USED OR REPRODUCED WITHOUT THEIR PERMISSION. ANY DISCREPANCIES ARE TO BE REPORTED IMMEDIATELY TO THE CONSULTANTS. ALL INFORMATION SHOWN ON THE DRAWING IS SUBJECT TO OBTAINING THE NECESSARY STATUTORY CONSENTS.

NOTES:


THIS DRAWING DRAWING HAS BEEN PRODUCED WITH 'SITELINE' TOPOGRAPHICAL SURVEY INCLUDING THE NORTH POINT.

ALL SETTING OUT INFORMATION IS SOLELY BASED ON THE SUPPLIED DRAWINGS.

REFER TO HOCKLEY & DAWSON CONSULTING ENGINEERS DRAWINGS FOR DETAILS OF FOUL & SURFACE DRAINAGE, SITE LEVELS & RETAINING WALLS.

LEGEND

- PROPOSED SPOT LEVEL
- EXISTING SPOT LEVEL
- NEW PAVING SLABS - TYPE T.B.C.
- SURFACE WATER DRAINAGE
- FOUL WATER DRAINAGE

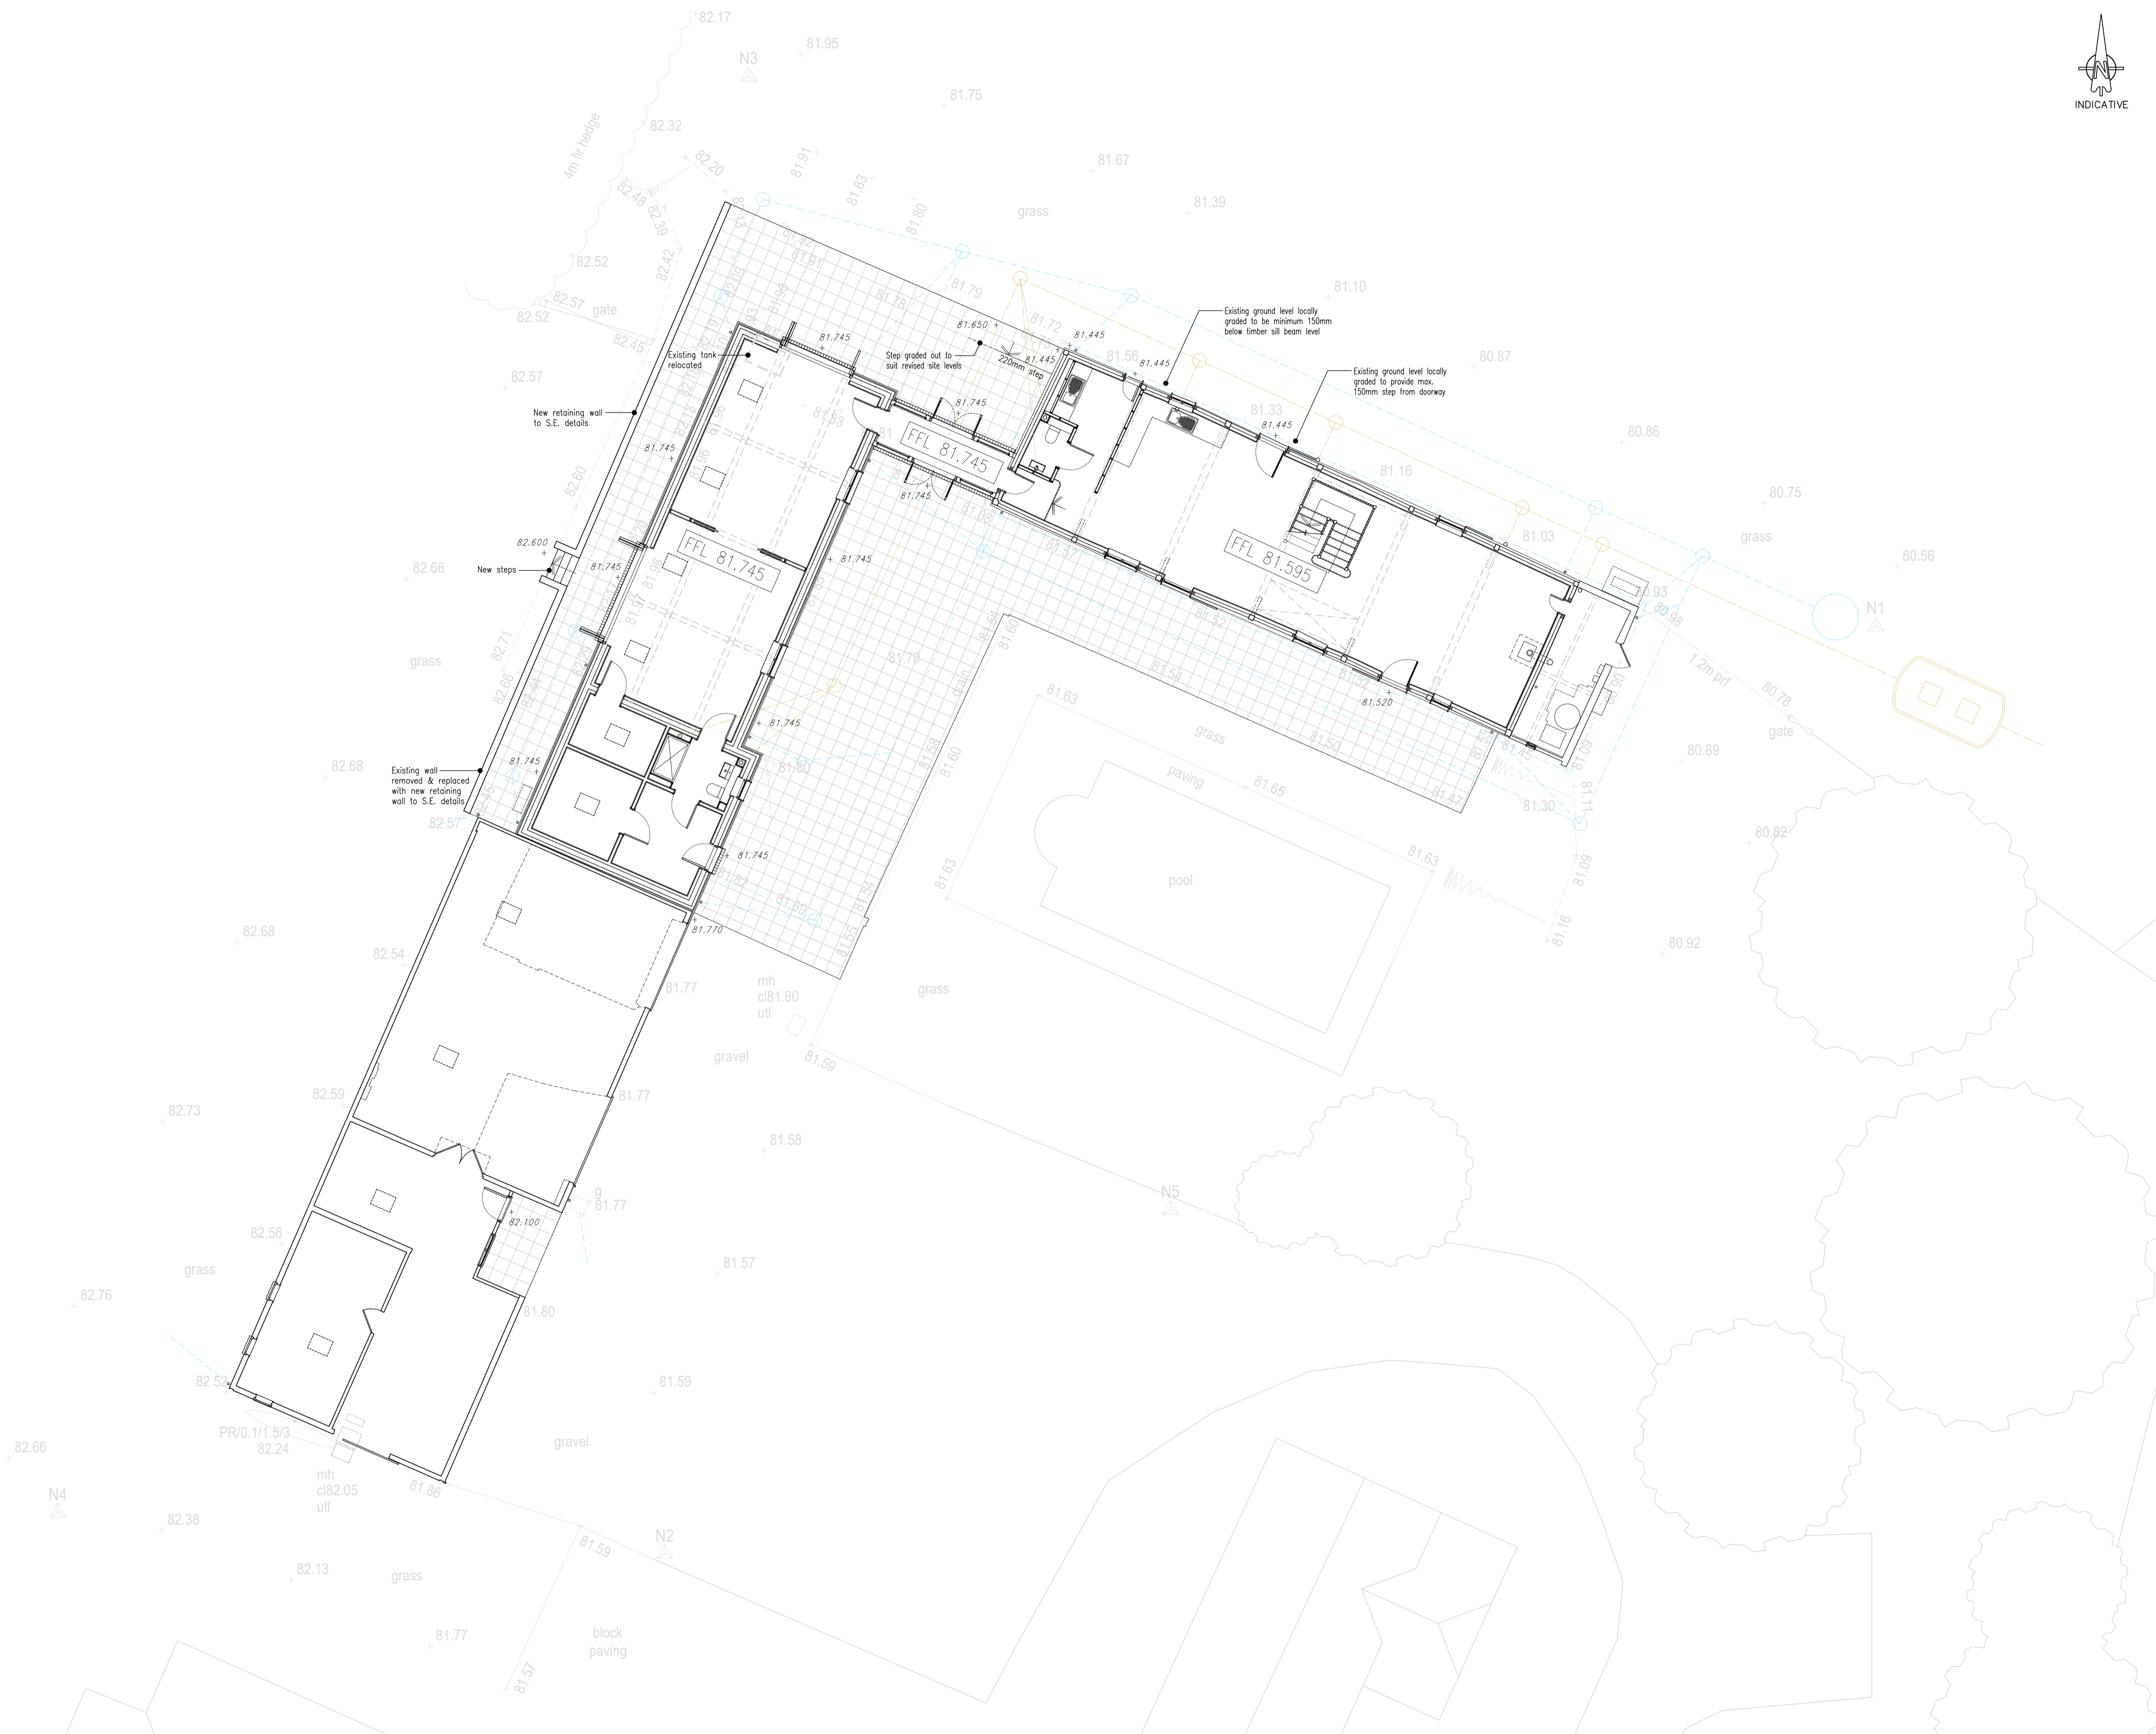

NO	DATE	DESCRIPTION
B3	15.11.2023	General amendments.
B2	18.09.2023	Step added to pool.
B1	11.06.2023	Revised to clients comments and issued for Building Regulations.

REVISIONS

**BUILDING REGULATIONS**

**RADLEY HOUSE**  
PARTNERSHIP CHARTERED ARCHITECTS

t. 01962842228  
e. architects@radleyhouse.co.uk  
w. www.radleyhouse.co.uk

20 Staple Gardens | Winchester | SO23 8SR

JOB | TOTFORD FARM BARN  
TOTFORD, NORTHINGTON  
DWG | SITE PLAN

S | 1:100@A1  
D | JUL 23 No. | 7482\_W001 B3