



SIDE ELEVATION



FRONT ELEVATION

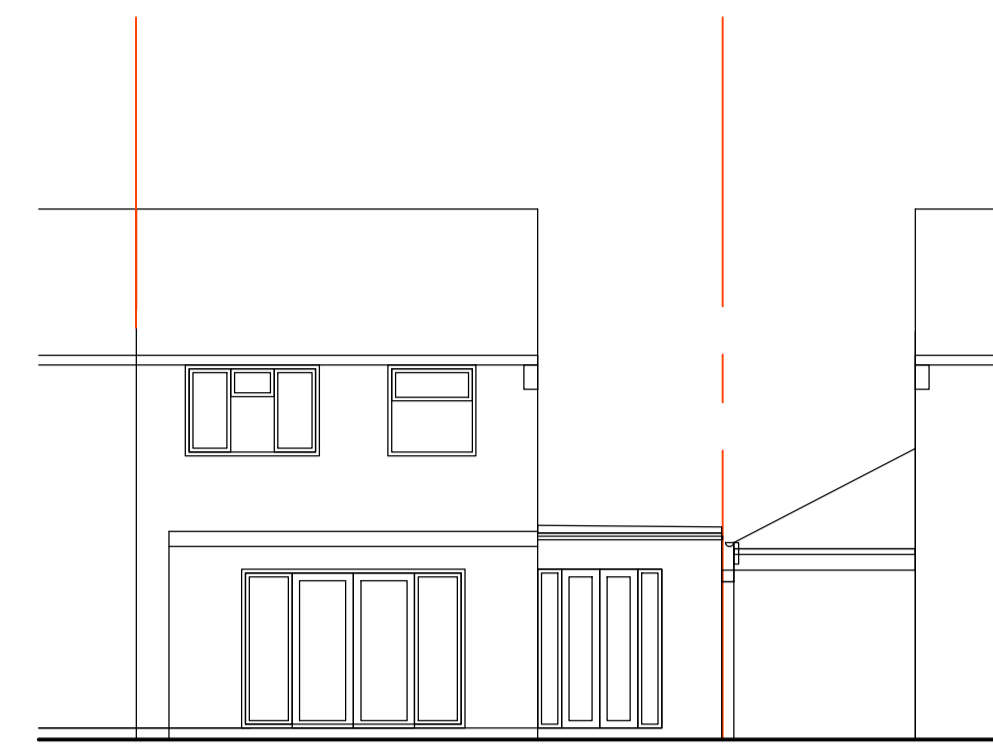


REAR ELEVATION

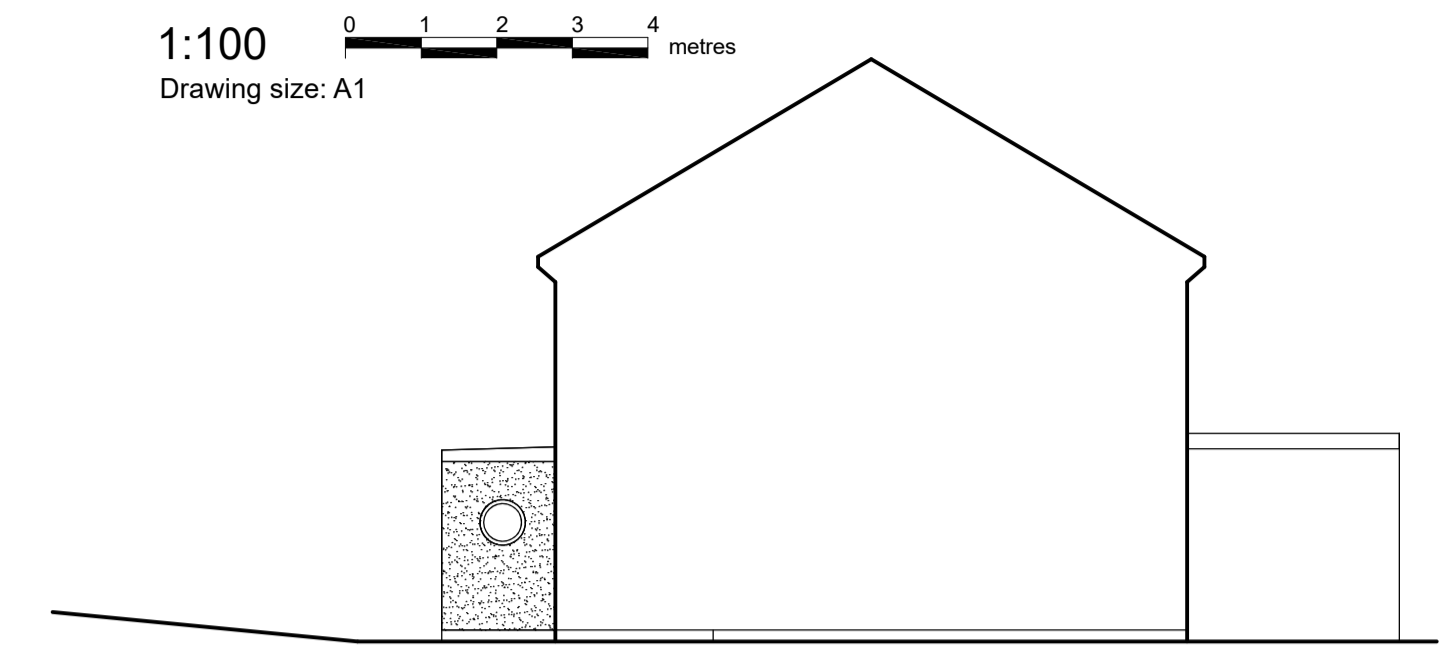


SIDE ELEVATION

ELEVATIONS AS EXISTING

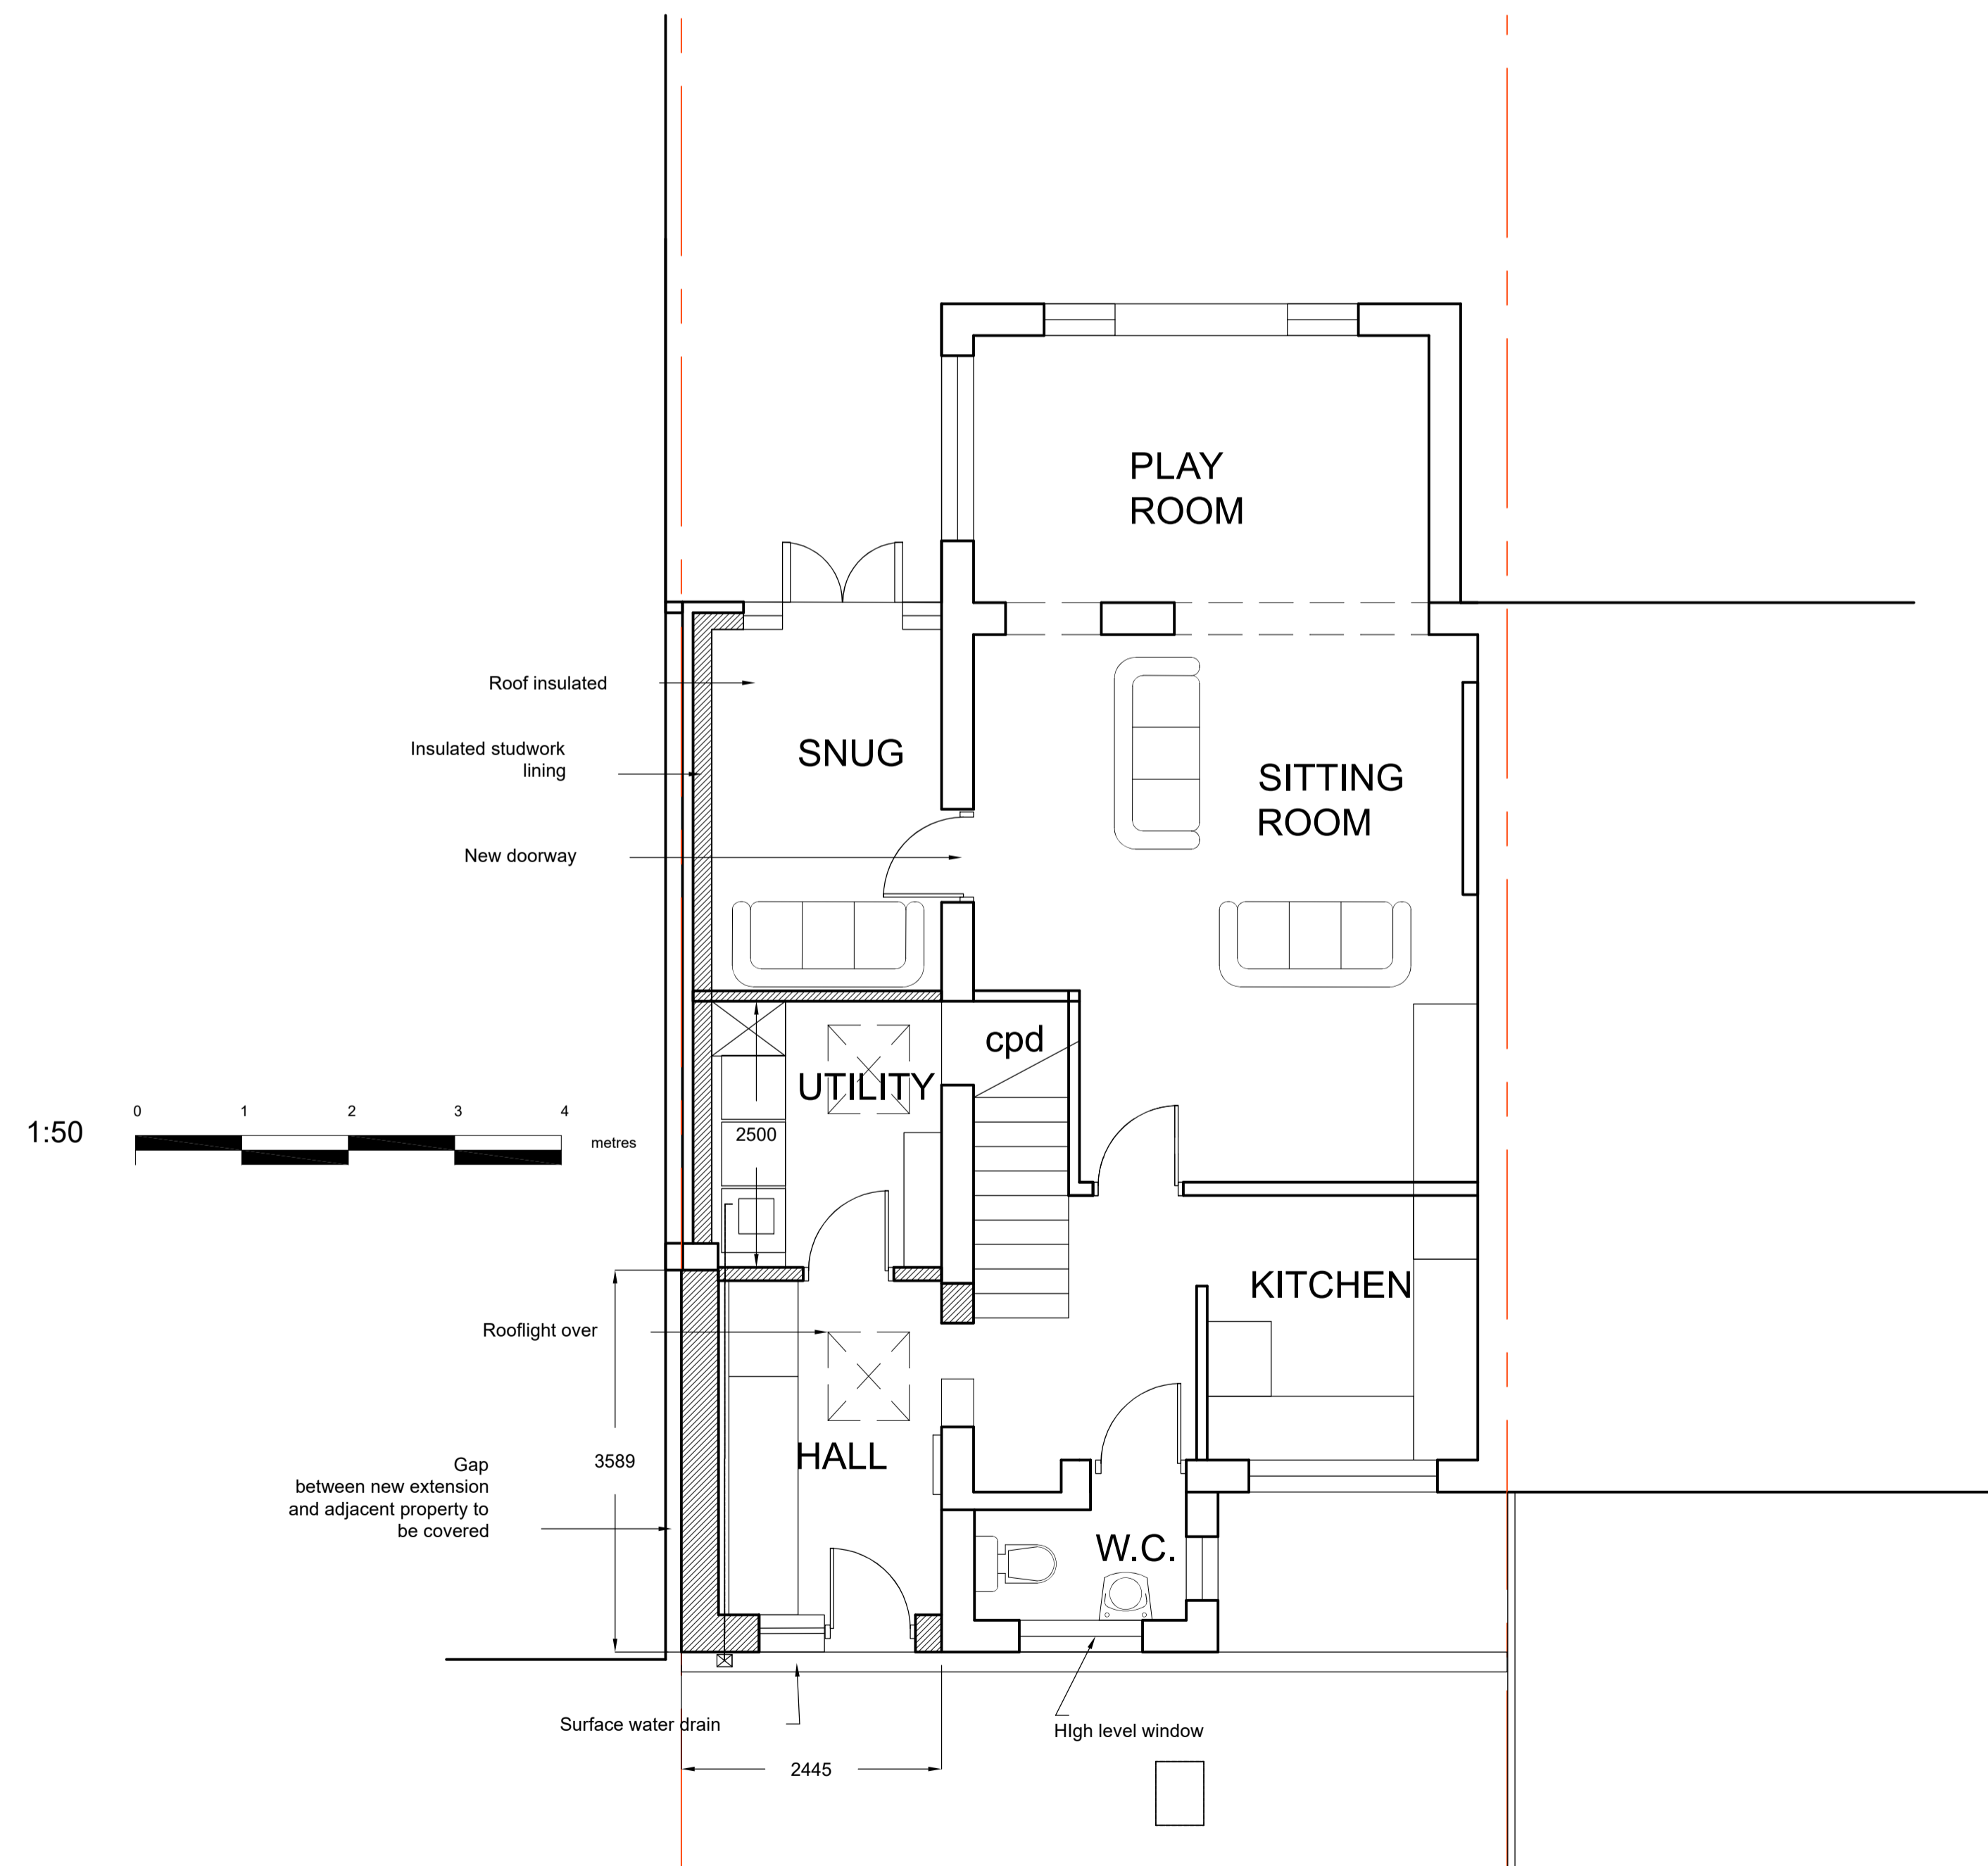

GROUND FLOOR AS EXISTING

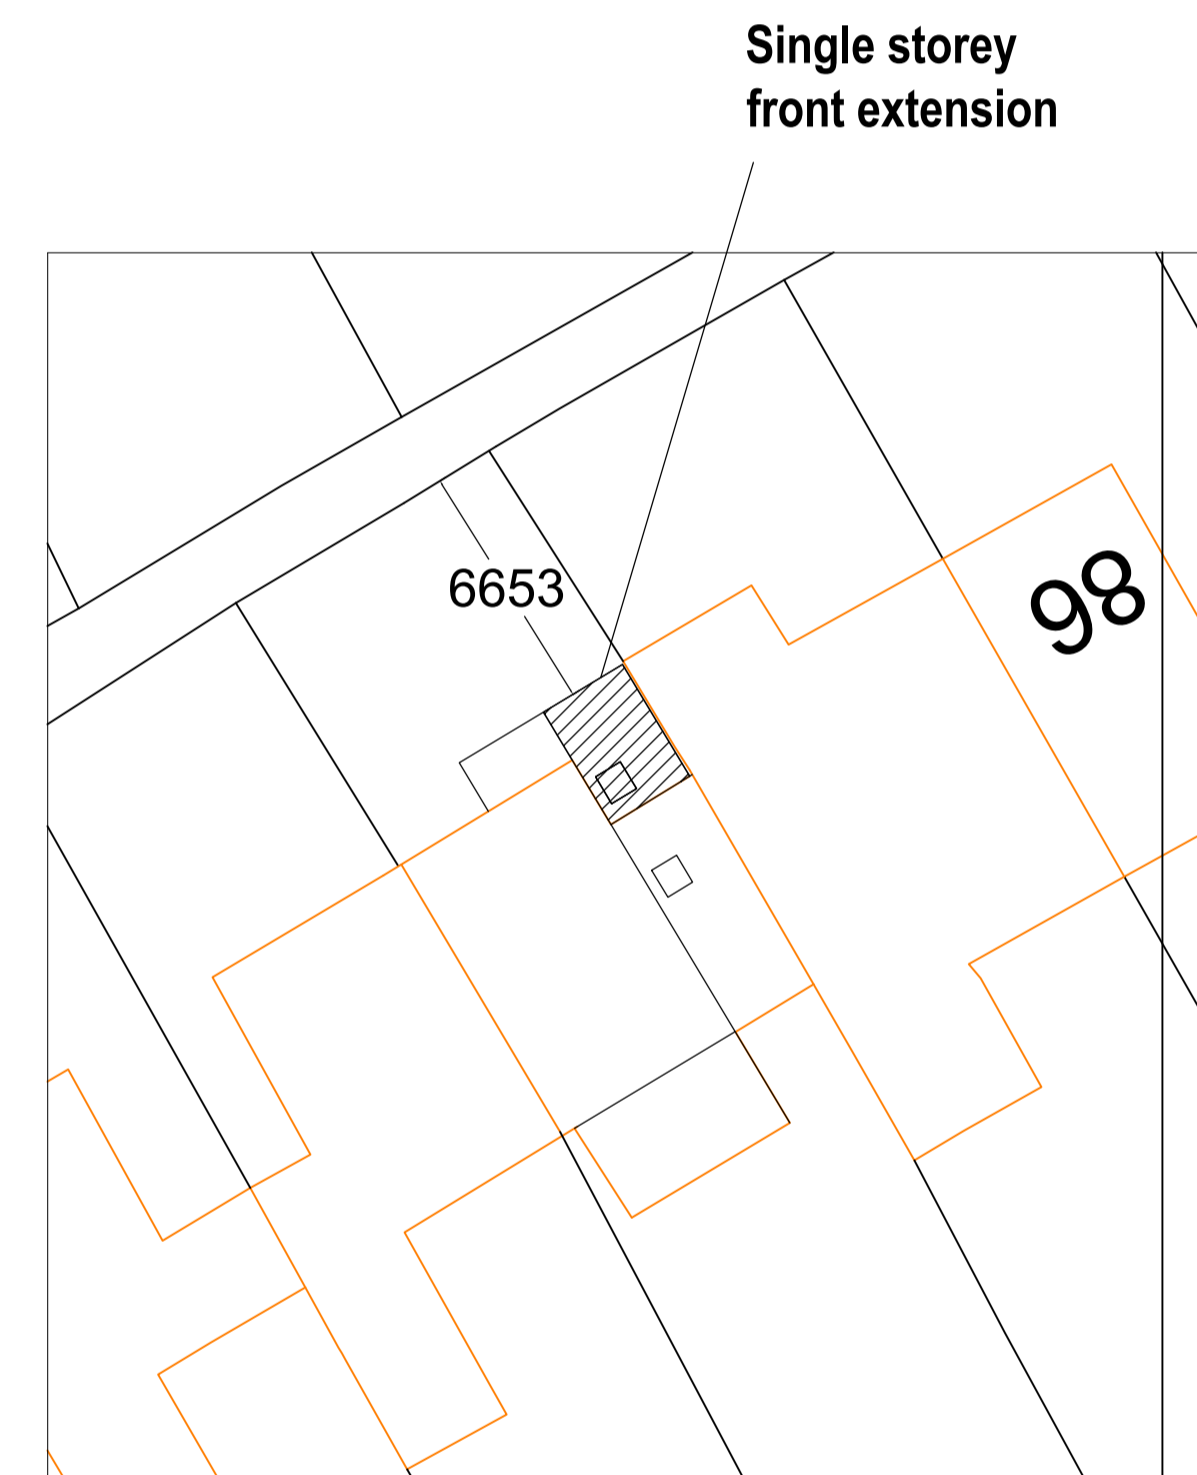

BLOCK PLAN 1:500

Revision notes:		Notes:
Rev:	Date:	
A	15.11.23	Planning application

Do not scale from drawing, except for planning purposes.  
 Detail reproduction with specifications & equipment details.  
 Dimensions are approximate and are to be checked on site. If in doubt ASK.

Project: 82 Stonebridge Drive East Leake	Date: Oct 23	
Drawing Title: Plan and Elevations as proposed, Block plan	Scale @ A1: 1:100, 1:50, 1:500	
	Dwg No: 707.02 Rev A	<small>info@havenarchitecture.co.uk 01716 429993</small>