




FIRST FLOOR PLAN

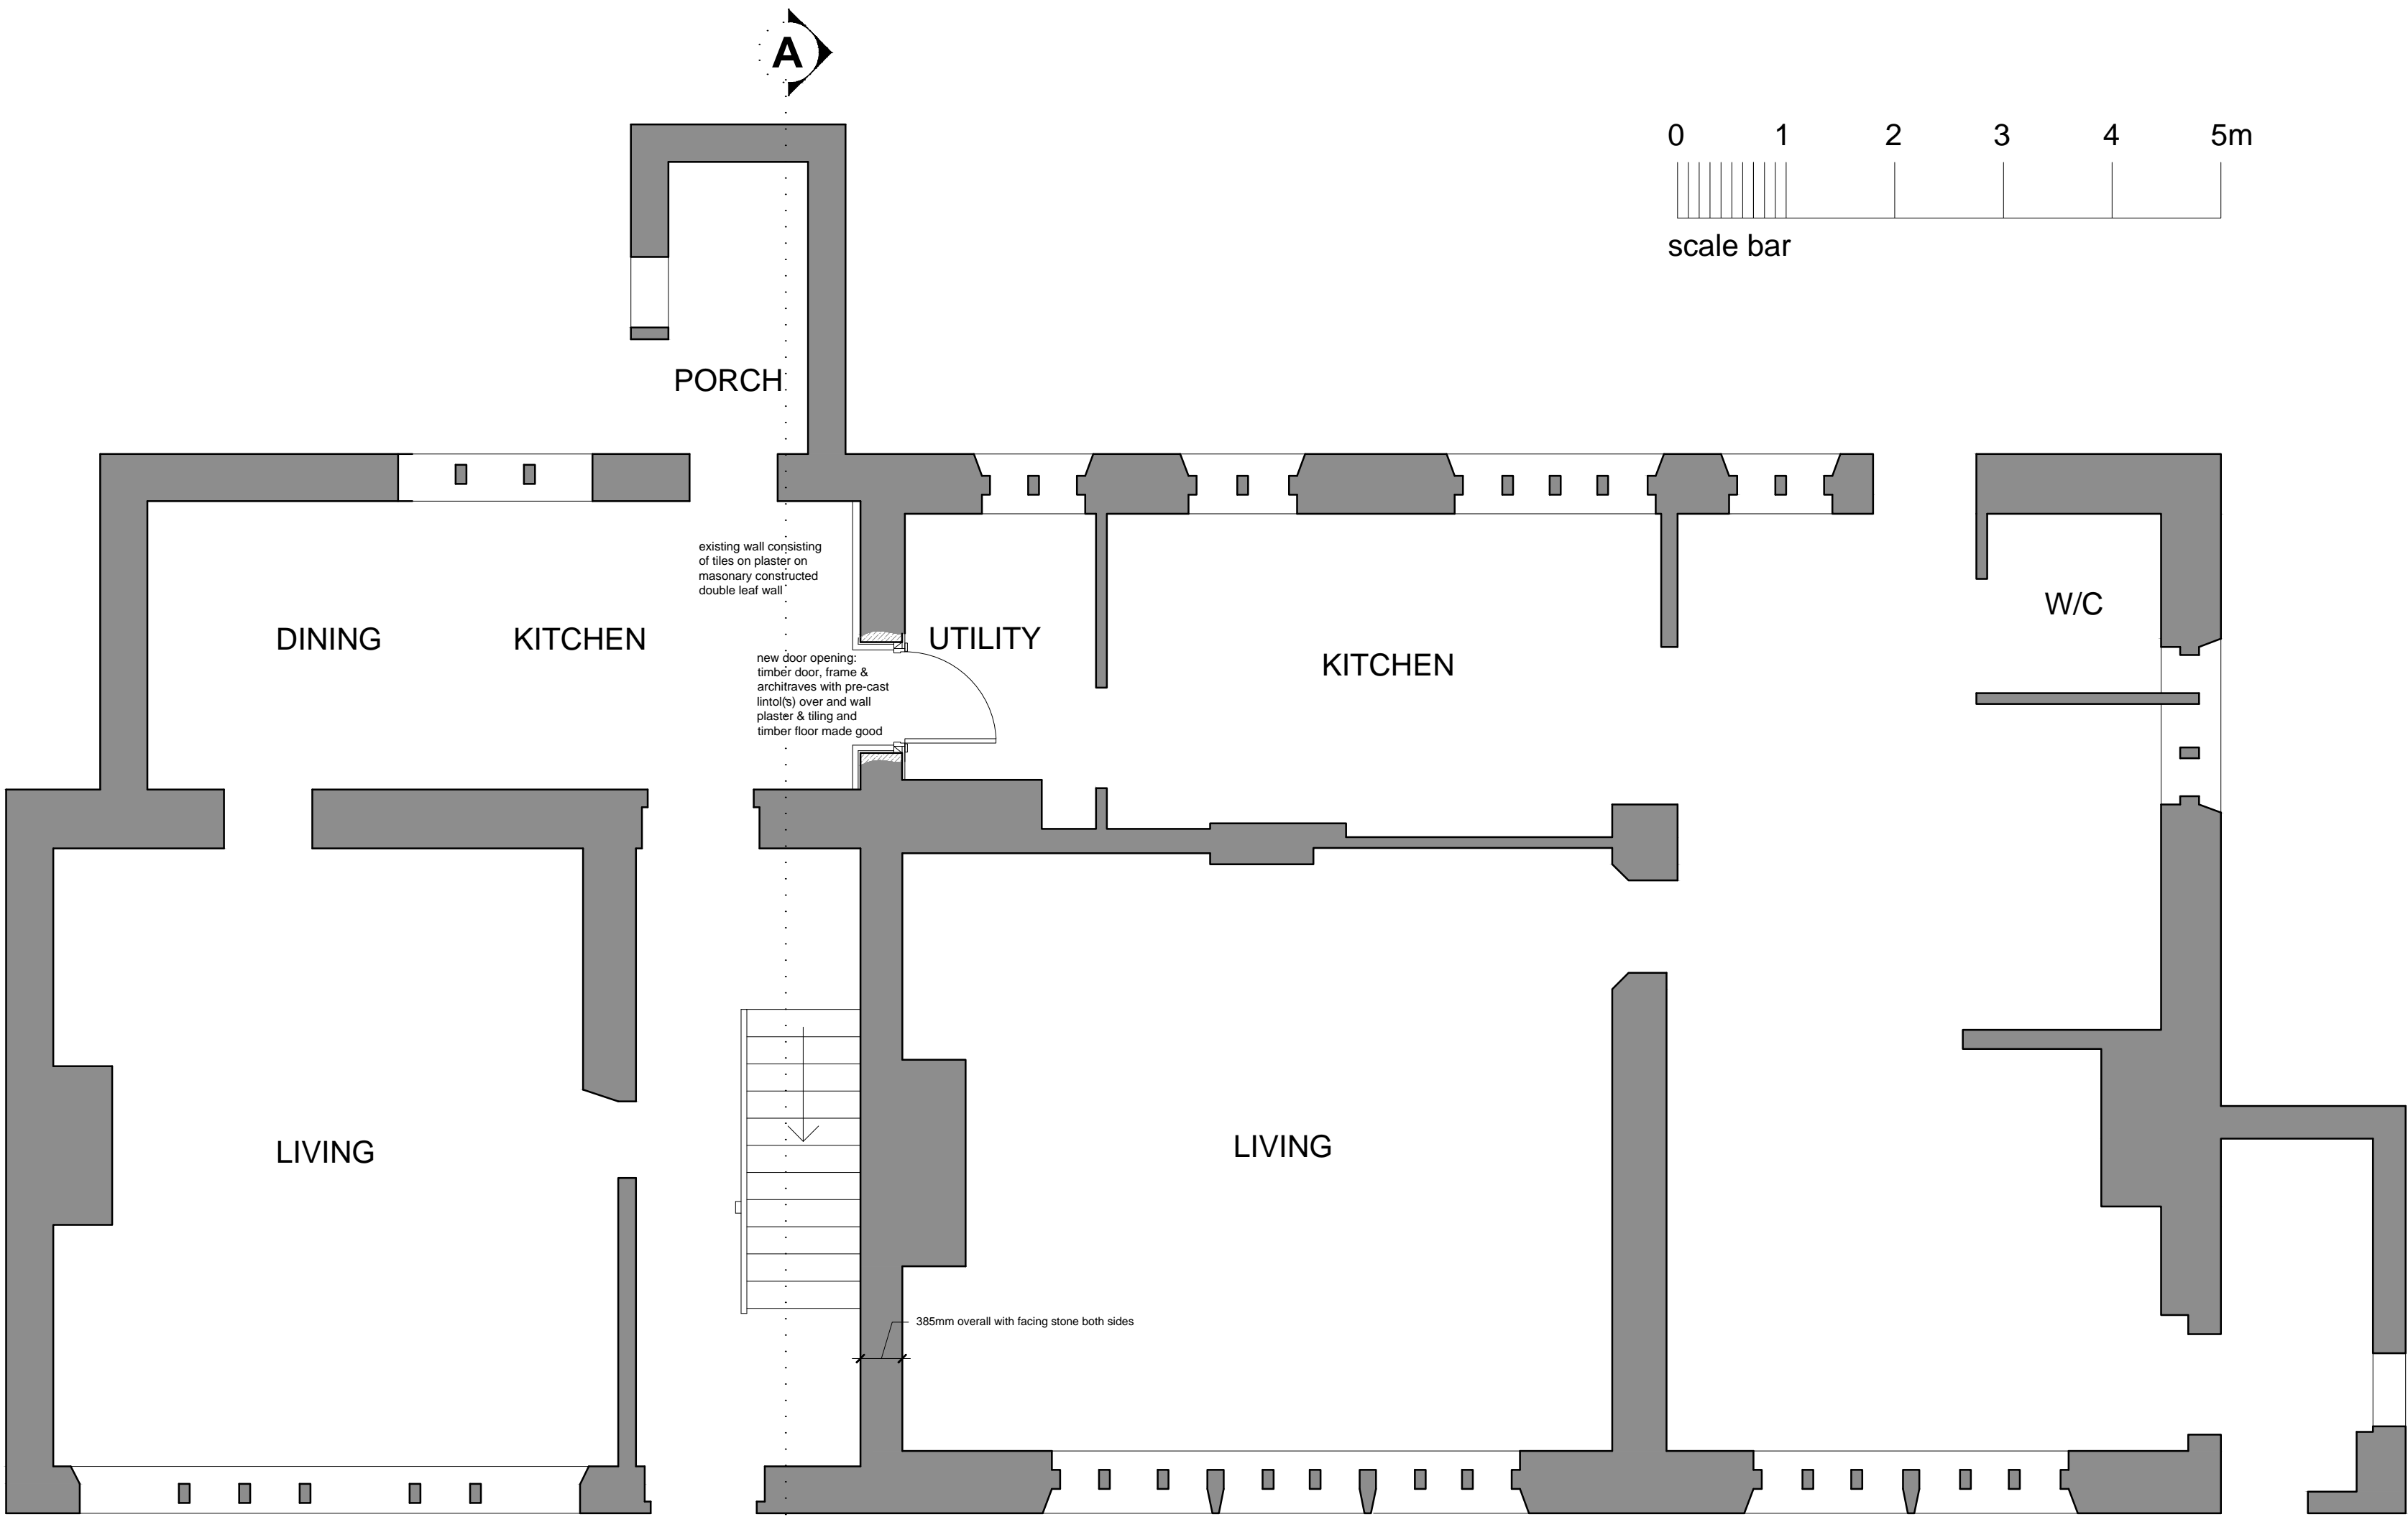

GROUND FLOOR PLAN

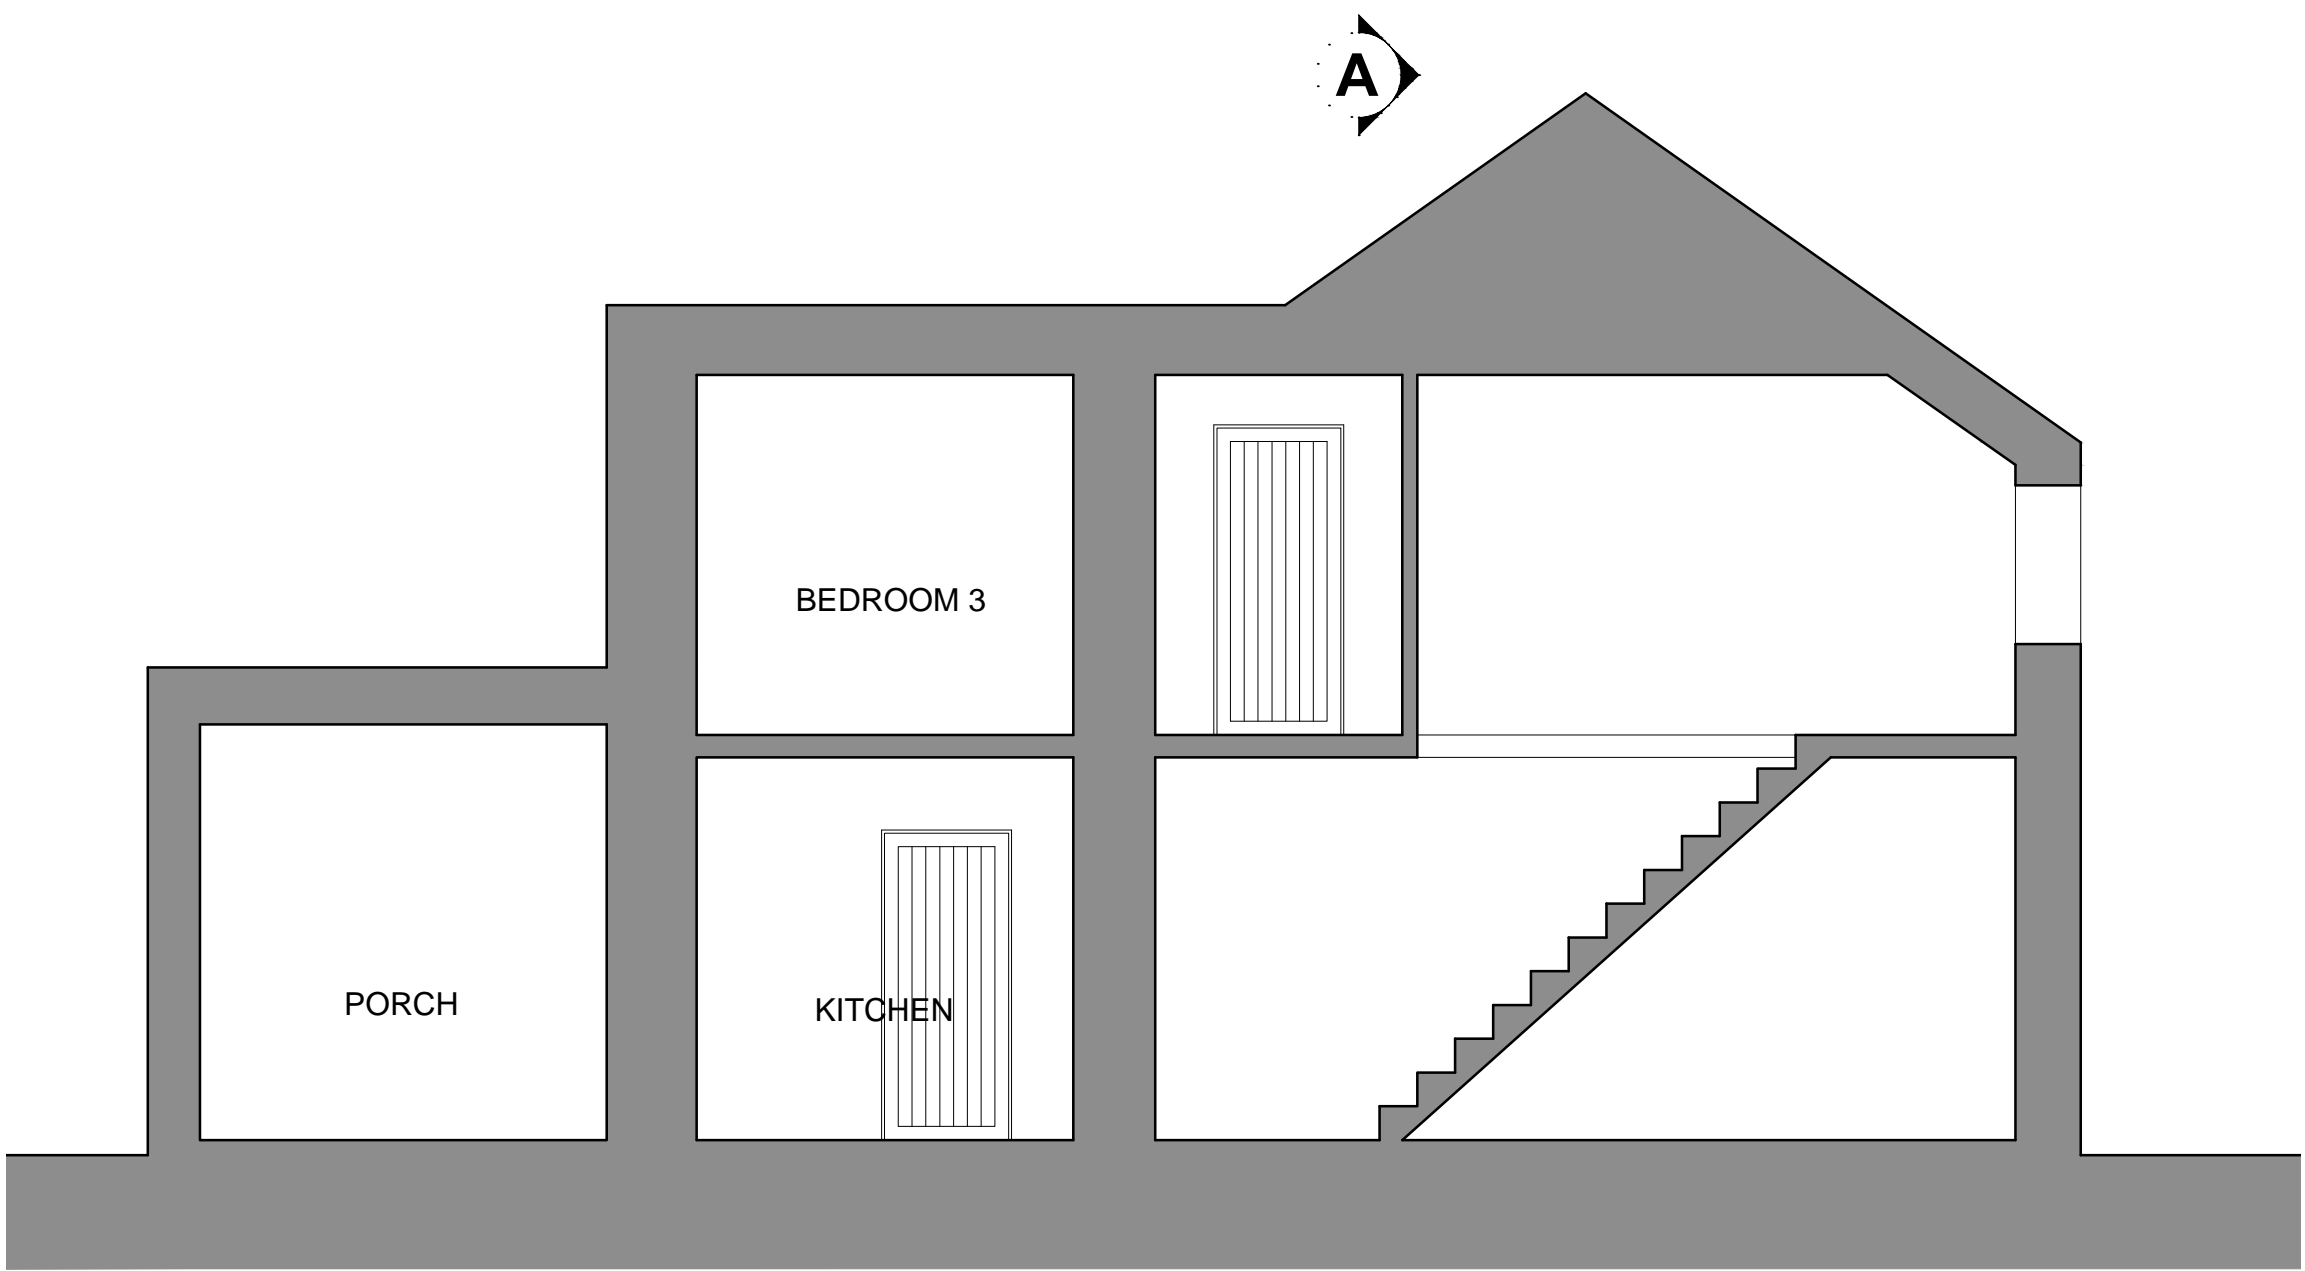

SECTION A-A

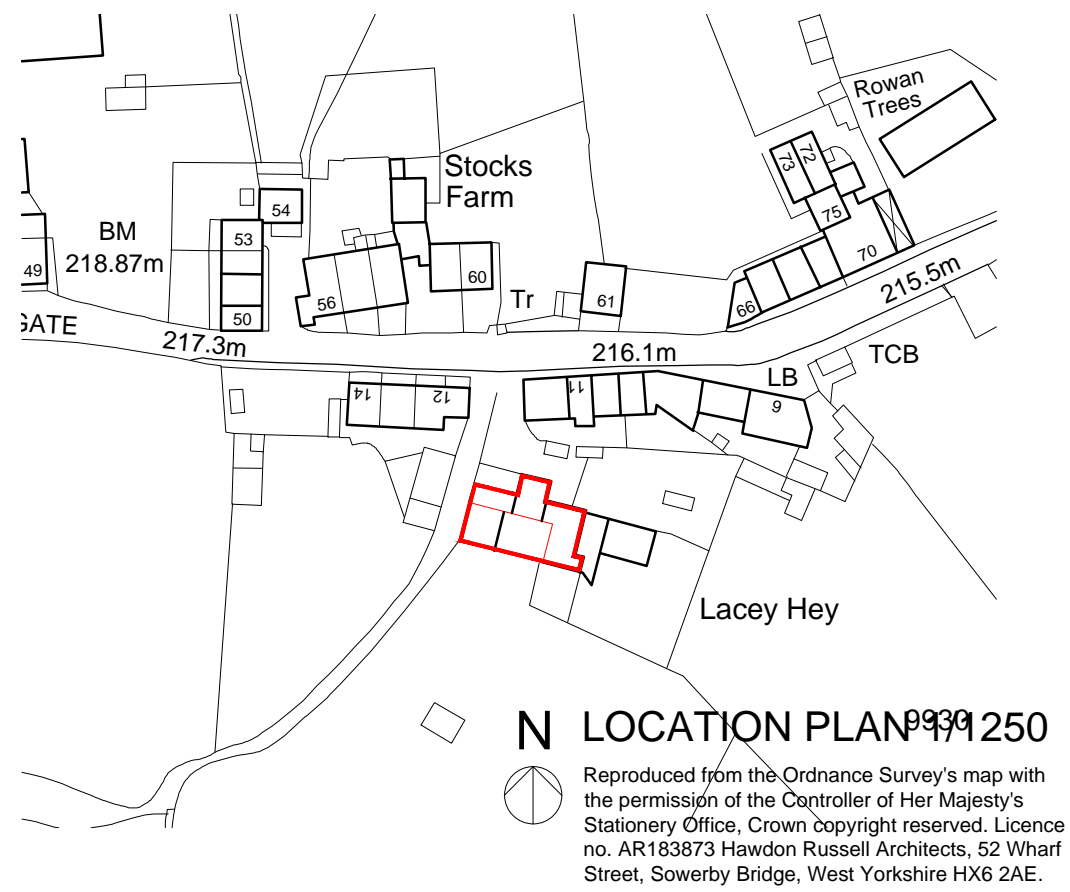

HAWDON RUSSELL
ARCHITECTS

Royal Institute of British Architects
RIBA Chartered Practice
Established 1986

01422 834291
info@hra86.com
52 Wharf Street, Sowerby Bridge, HX6 2AE

Proposed internal alterations at:
Lacey Hey Farm & Cottage,
Towngate, Midgley, HX2 6UH

Scale: 1/50 (at A1) Drawing Number: 37/2443/01 Revision:

Date: Nov 2023
Drawn: MB/PH

This drawing, together with the design it illustrates, is copyright, and may not be reproduced in any form, without the written consent of the Architect.
DO NOT SCALE OFF THIS DRAWING EXCEPT FOR PRICING PURPOSES OR FOR DETERMINATION OF BASIC LAYOUT.
ONLY PROVIDED DIMENSIONS TO BE USED; ALL DIMENSIONS TO BE CHECKED ON SITE.