



COLUMN A

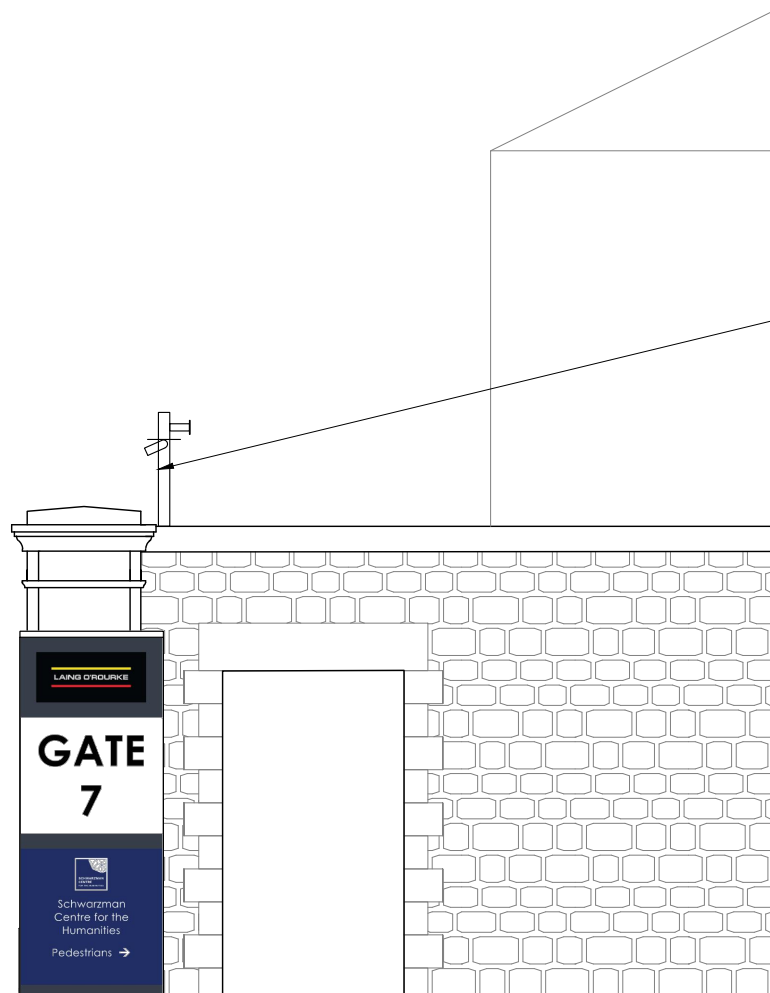


COLUMN B

New Sentry post mounted with CCTV installed tight to column hoarding
Galvanised 75 x 75mm steel post

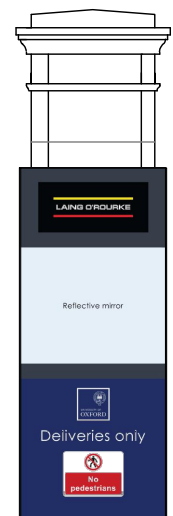


3 fixings along height of hoarding within mortar bed of the stone wall with Rawlplug Sleeve Anchors M12 X 140mm

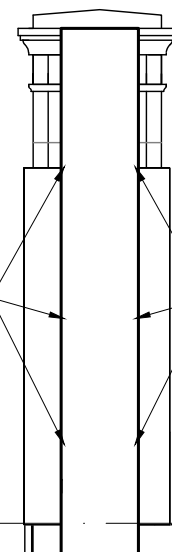

3 fixings along height of hoarding within mortar bed of the stone wall with Rawlplug Sleeve Anchors M12 X 140mm

1 Woodstock Road (North East) Elevation
1:50


2 Column A Side Elevations
1:50

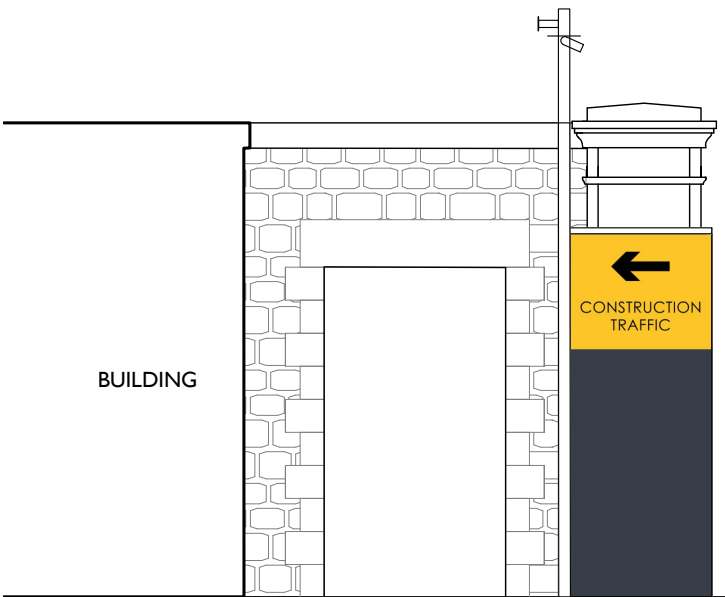


COLUMN B



COLUMN A

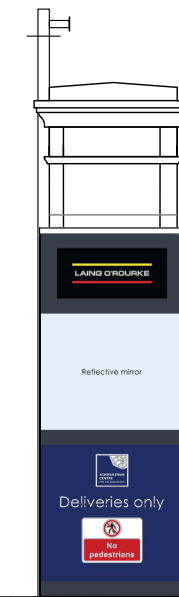

3 fixings along height of hoarding within mortar bed of the stone wall with Rawlplug Sleeve Anchors M12 X 140mm

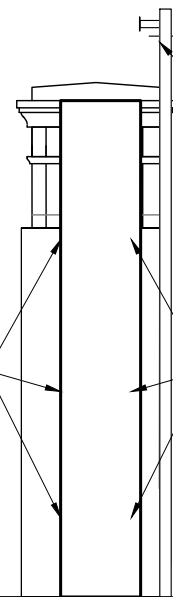


New Sentry post mounted with CCTV installed tight to column hoarding


3 fixings along height of hoarding within mortar bed of the stone wall with Rawlplug Sleeve Anchors M12 X 140mm

3 Rear South West Elevation
1:50

4 Column B Side Elevations
1:50

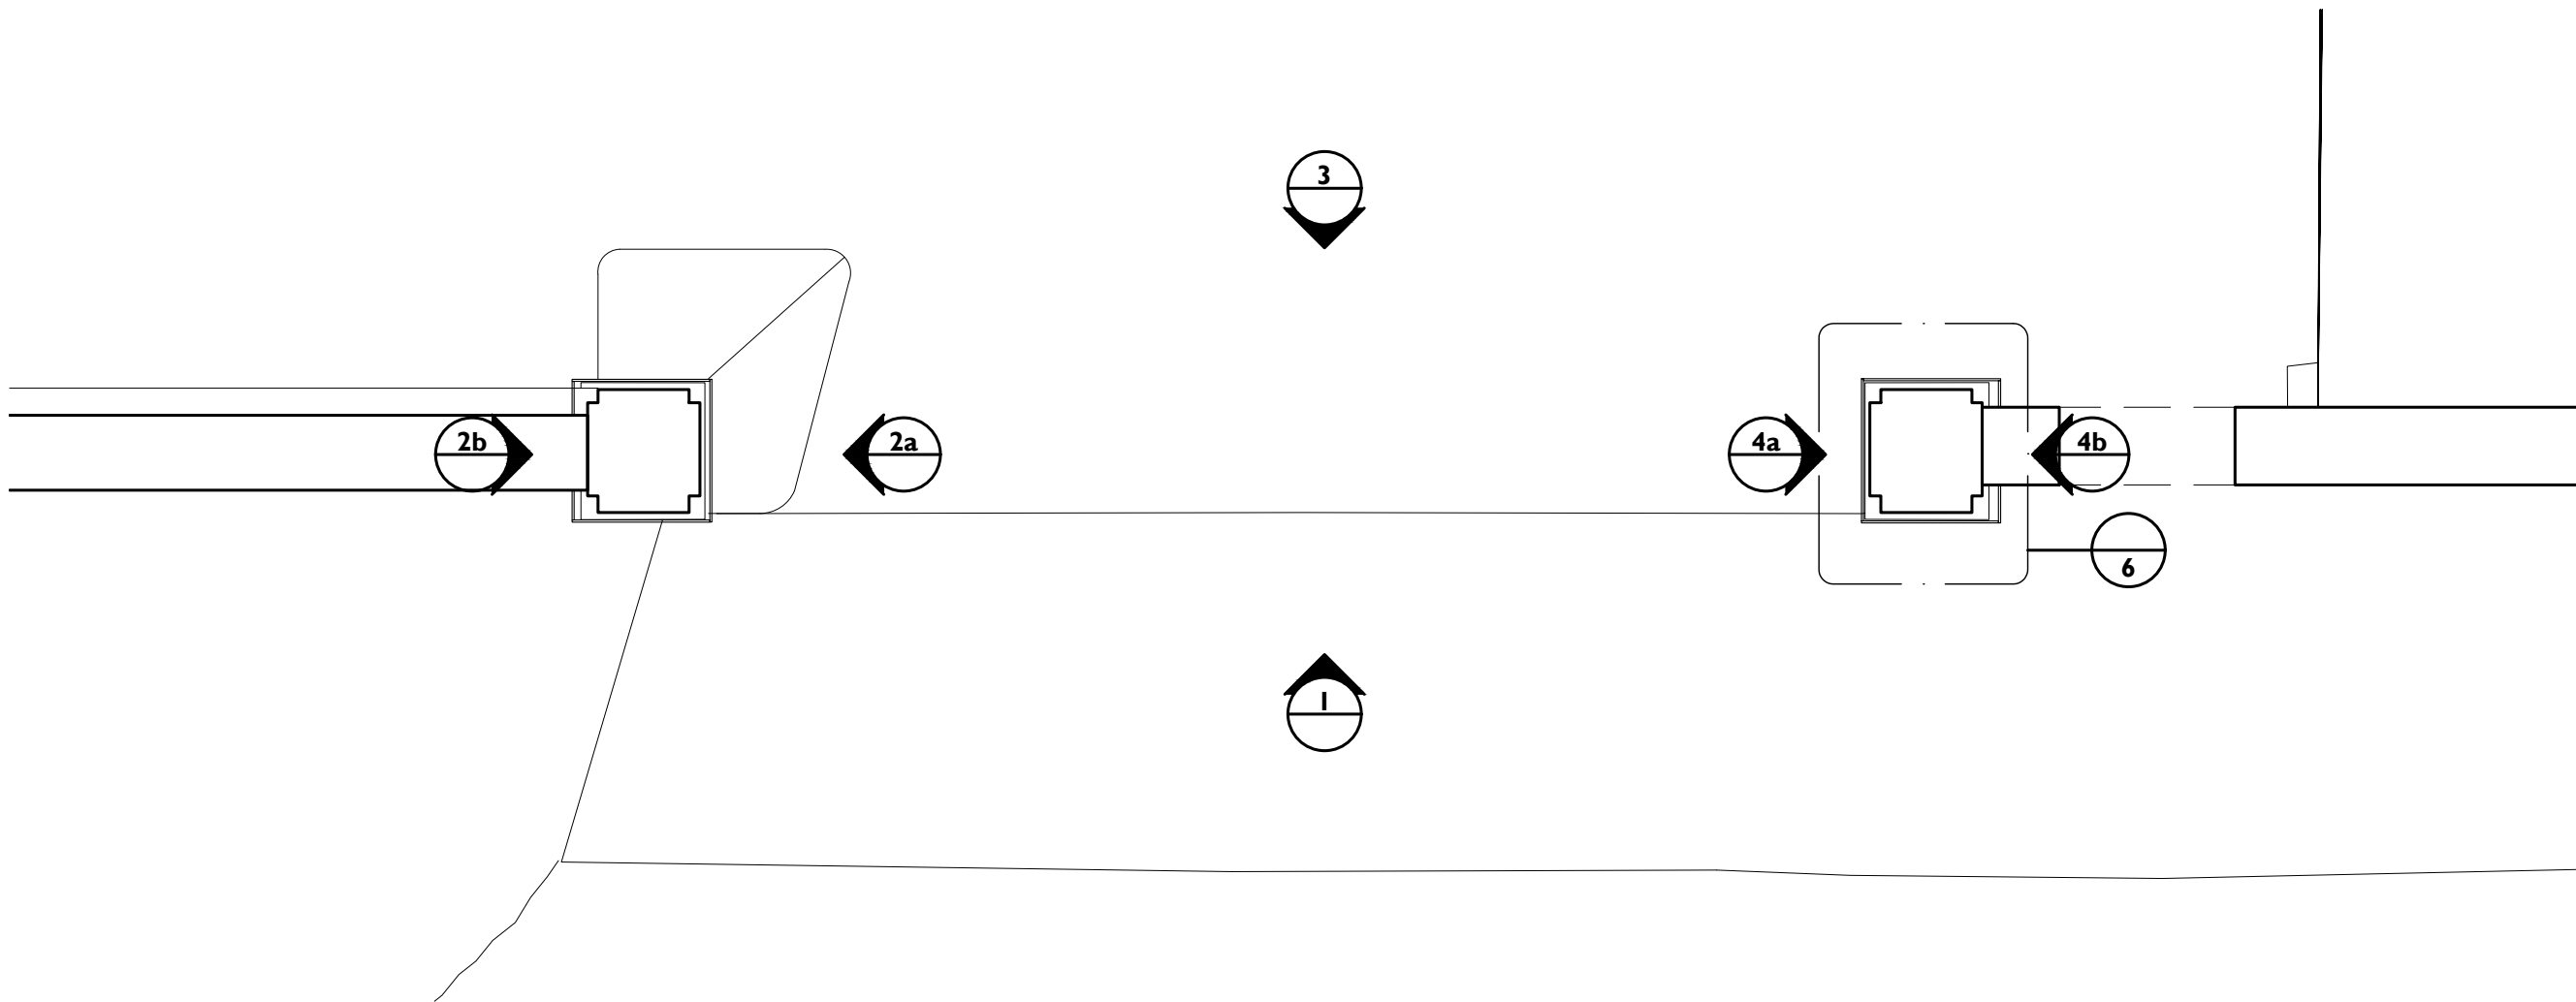

5 Plan
1:50

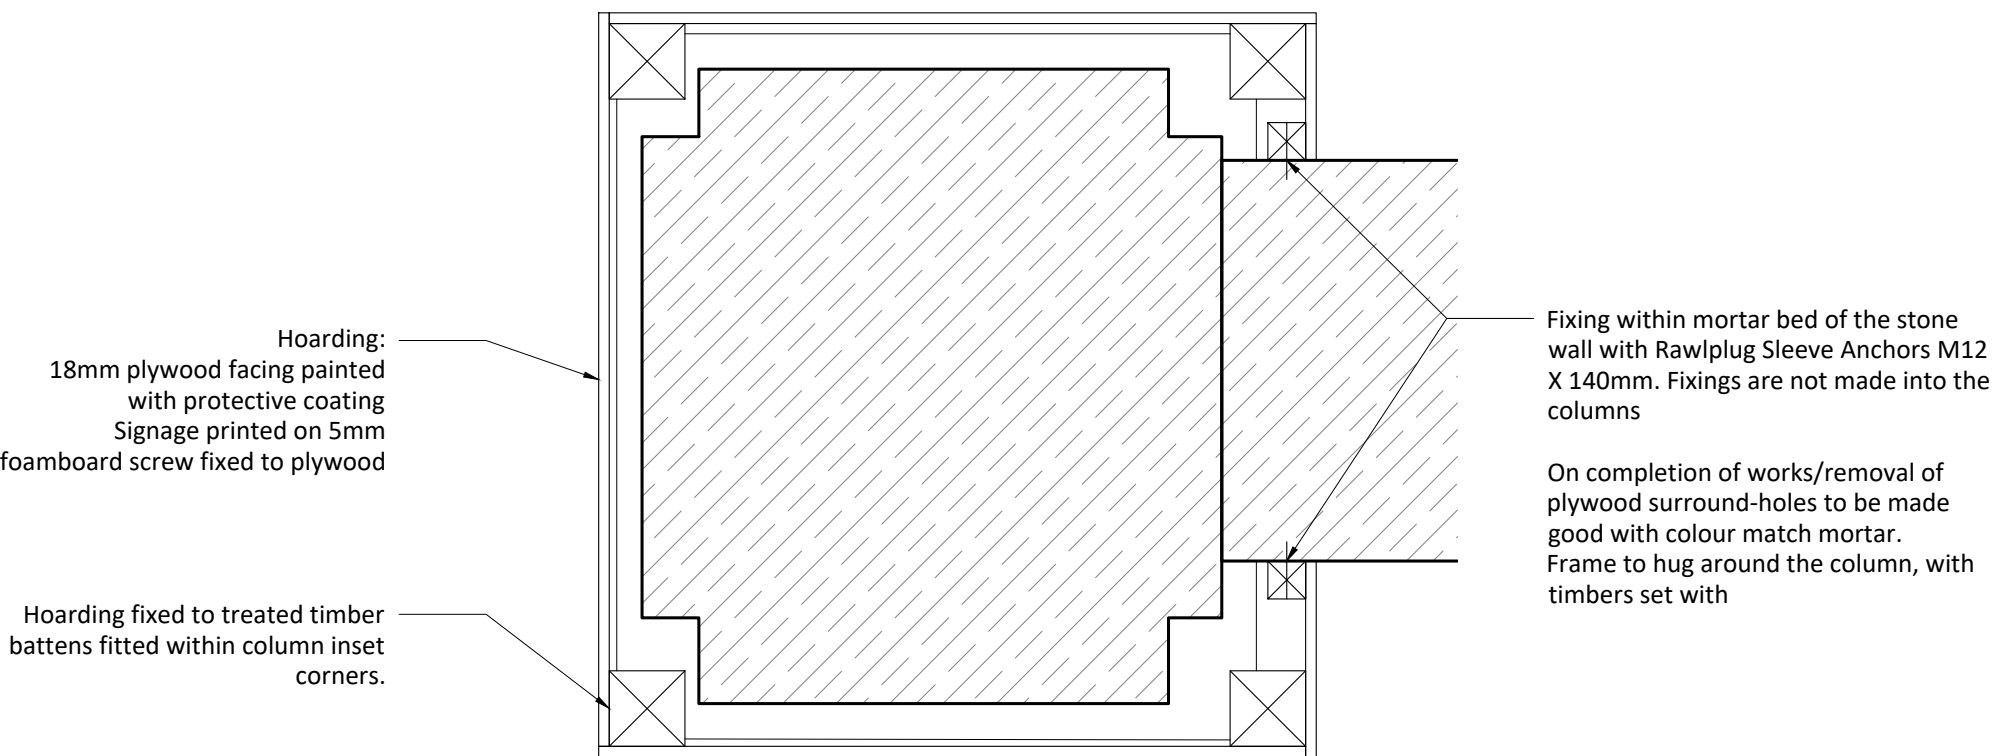


6 Typical Fixing Detail (Plan)
1:10

Notes: 27/02/2023 17:50:12
Drawings are based on survey data and may not accurately represent what is physically present.
Do not scale from this drawing. All dimensions are to be verified on site before proceeding with the work.
All dimensions are in millimeters unless noted otherwise.
Purcell shall be notified in writing of any discrepancies.

Key Plan
not to scale

P01	27.02.2023	SB	SB	Issued for Planning	
REV	DATE	BY	CHK	DESCRIPTION	

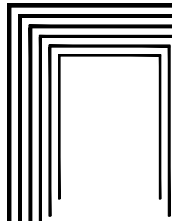CLIENT		
Laing O'Rourke		
PROJECT		
New Humanities Building		
JOB NUMBER		
242183		PURCELL

TITLE
Proposed Plan and Elevations
Gate 7 Columns

SIZE	SCALE	LAST REVISED	DRAWN	CHECKED
A1L	1:50	Feb 2022	SB	SB

REV	SUITABILITY/REASON FOR ISSUE
P01	S4 - Planning

DRAWING NAME
UNOOHB-PUR-00-ZZ-DR-A-992100