



Notes:
Drawings are based on survey data and may not accurately represent what is physically present.
Do not scale from this drawing. All dimensions are to be verified on site before proceeding with the work.
All dimensions are in millimeters unless noted otherwise.
Purcell shall be notified in writing of any discrepancies.

Key Plan
not to scale

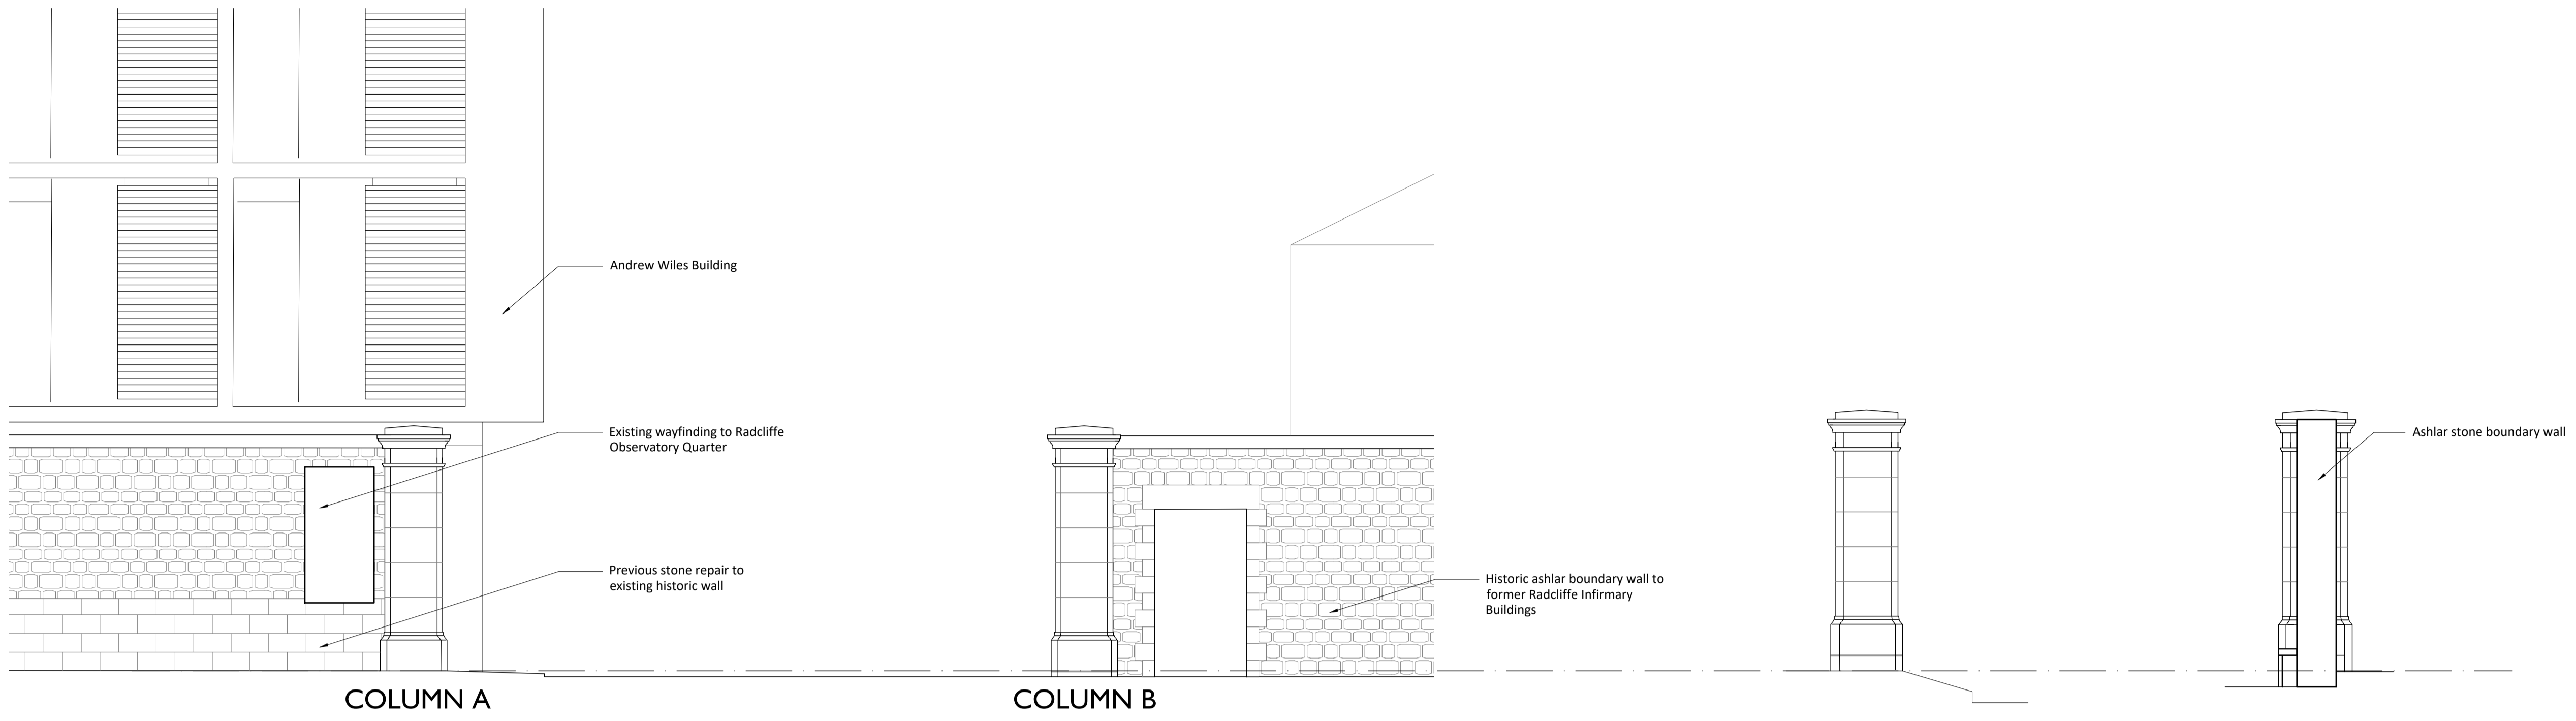


1 Woodstock Road (North East) Elevation
1:50

2 Column A Side Elevations
1:50

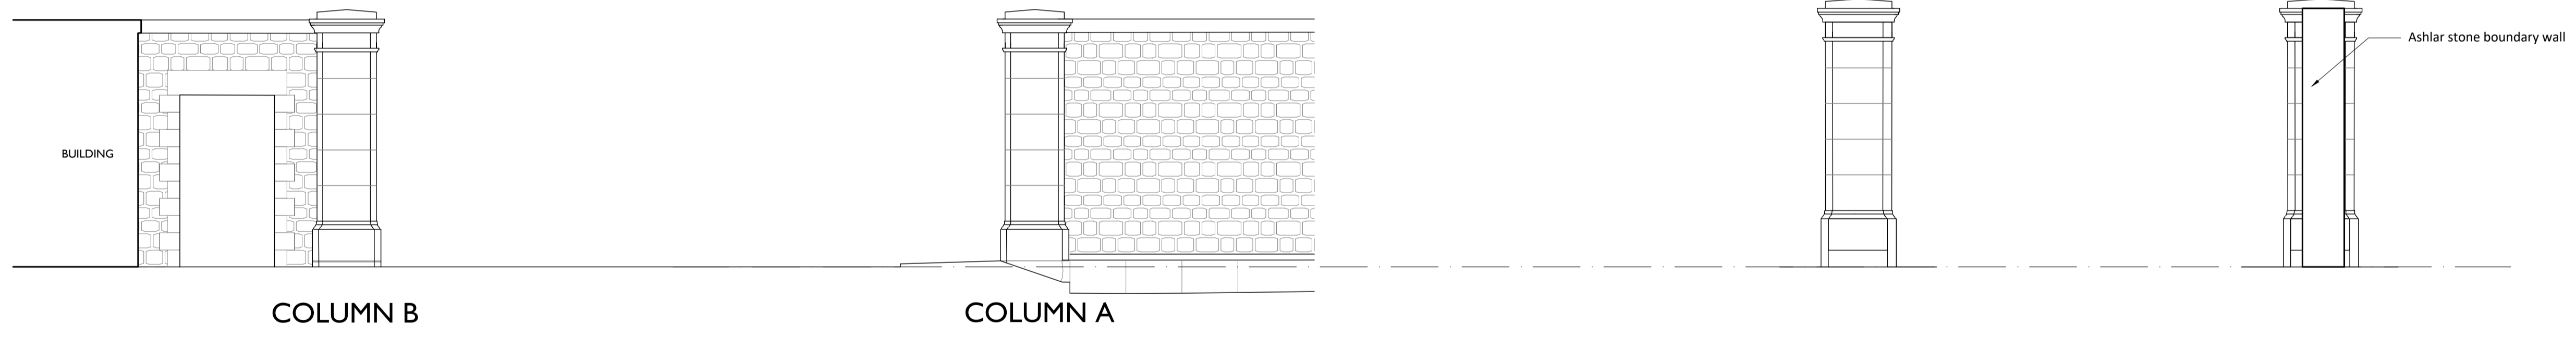


3 Rear South West Elevation
1:50

4 Column B Side Elevations
1:50

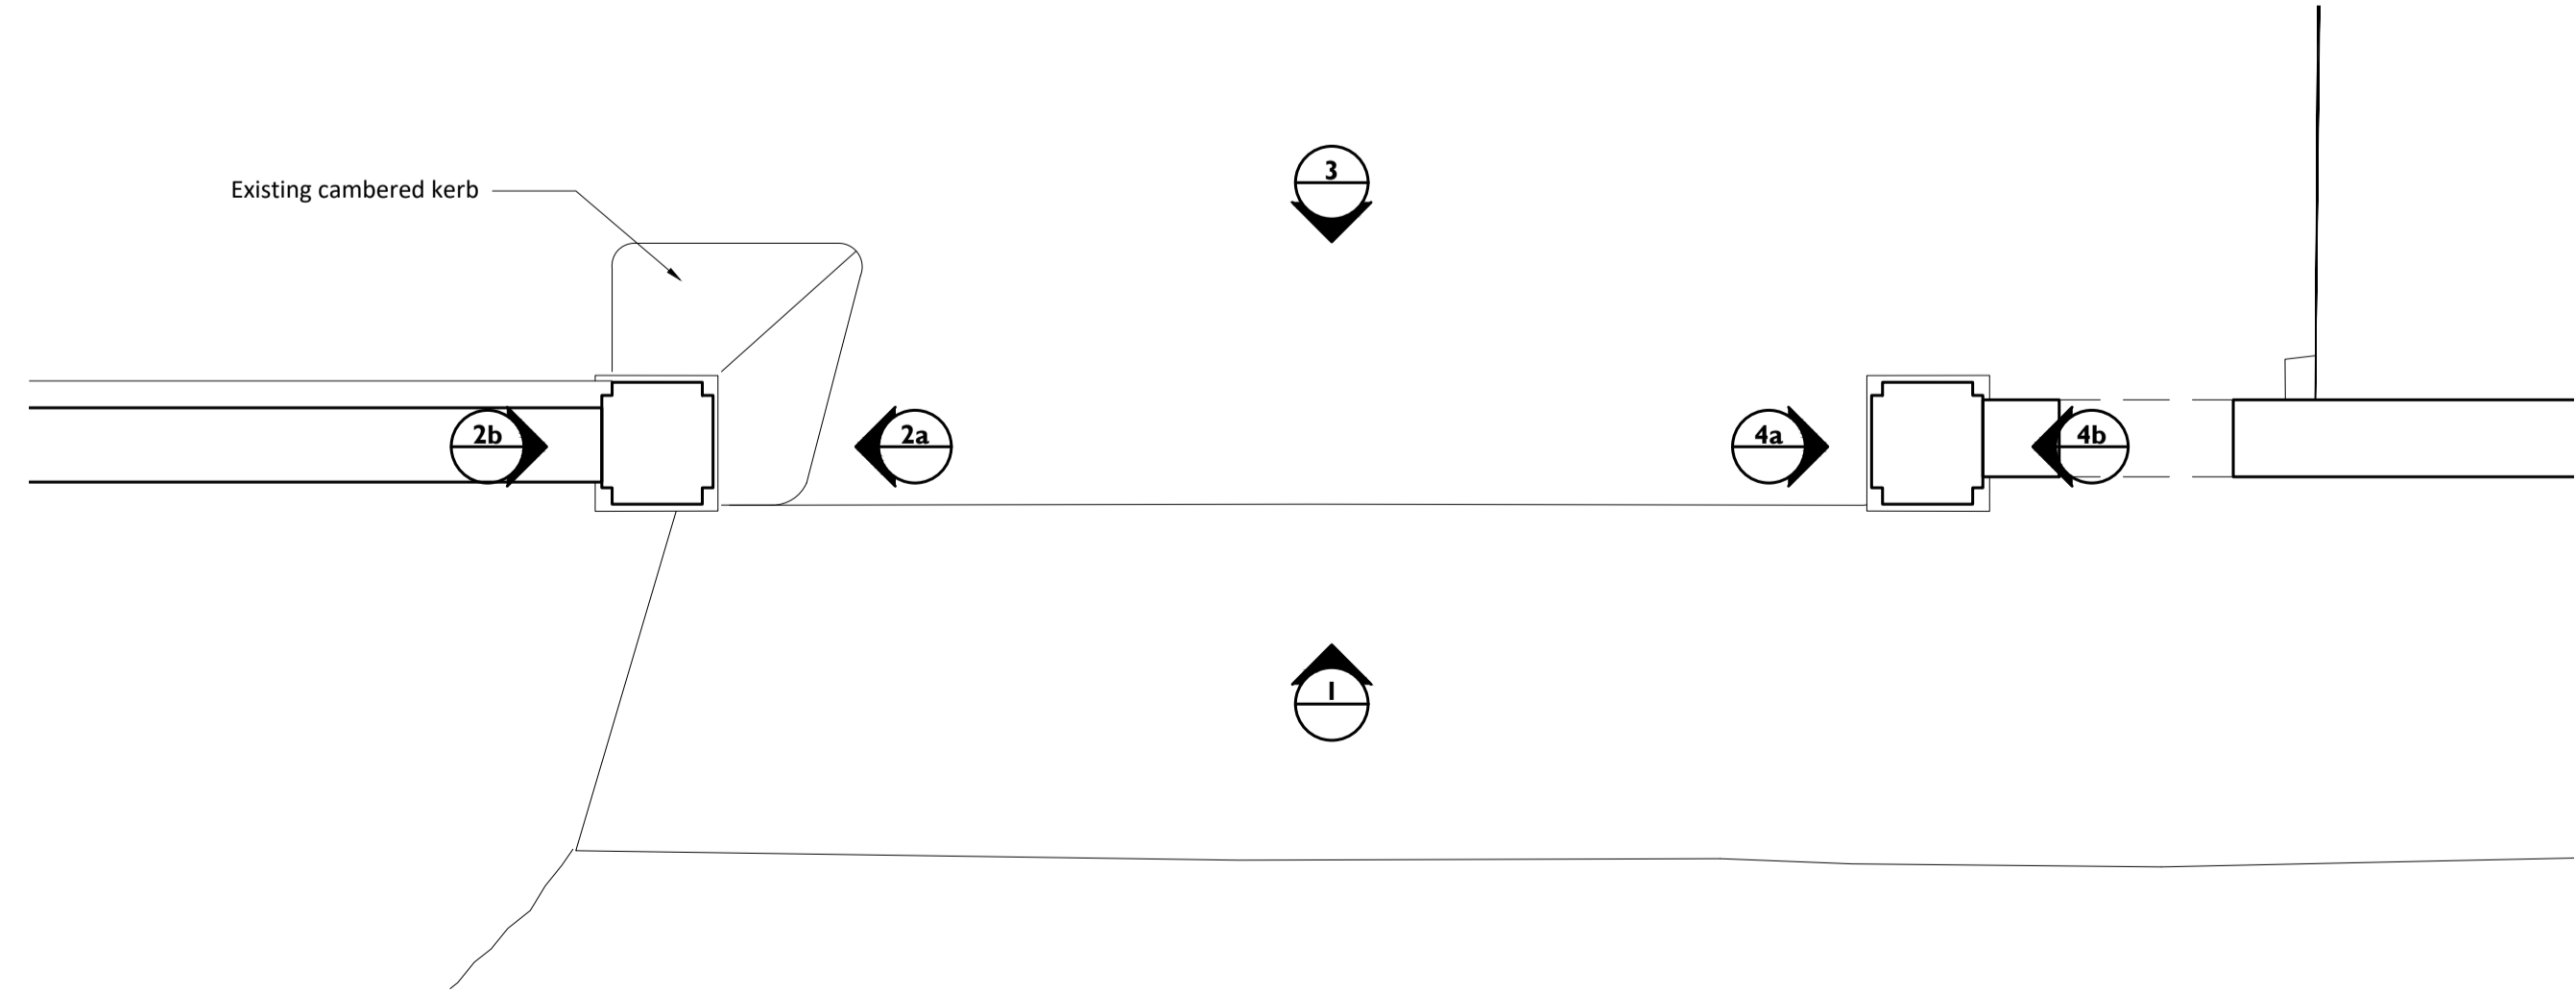

5 Plan
1:50

 


REV	DATE	BY	CHK	DESCRIPTION
P01	27.02.2023	SB	SB	Issued for Planning

CLIENT
Laing O'Rourke

PROJECT
New Humanities Building

JOB NUMBER
242183

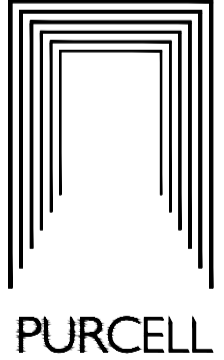

TITLE
Existing Plan and Elevations
Gate 7 Columns

SIZE	SCALE	LAST REVISED	DRAWN	CHECKED
A1L	1:50	Feb 2022	SB	SB

REV
P01

SUITABILITY/REASON FOR ISSUE
S4 - Planning

DRAWING NAME
UNOOHB-PUR-00-ZZ-DR-A-991 100