



1 Ground Floor/Site Plan
1:100

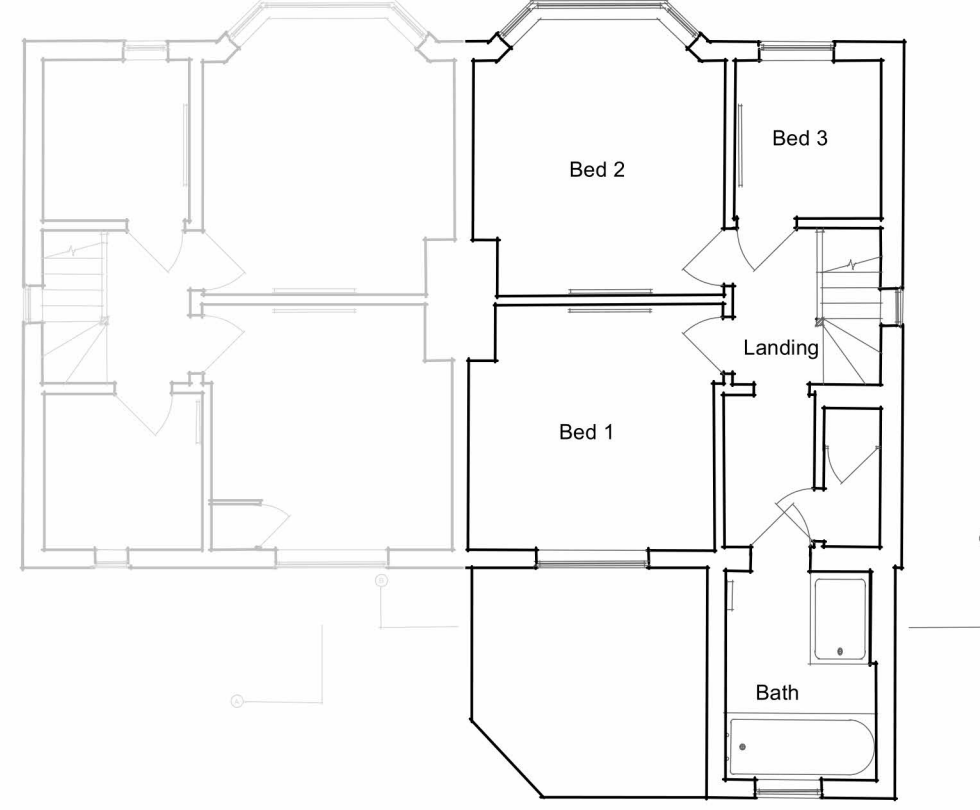

2 First Floor Plan
1:100

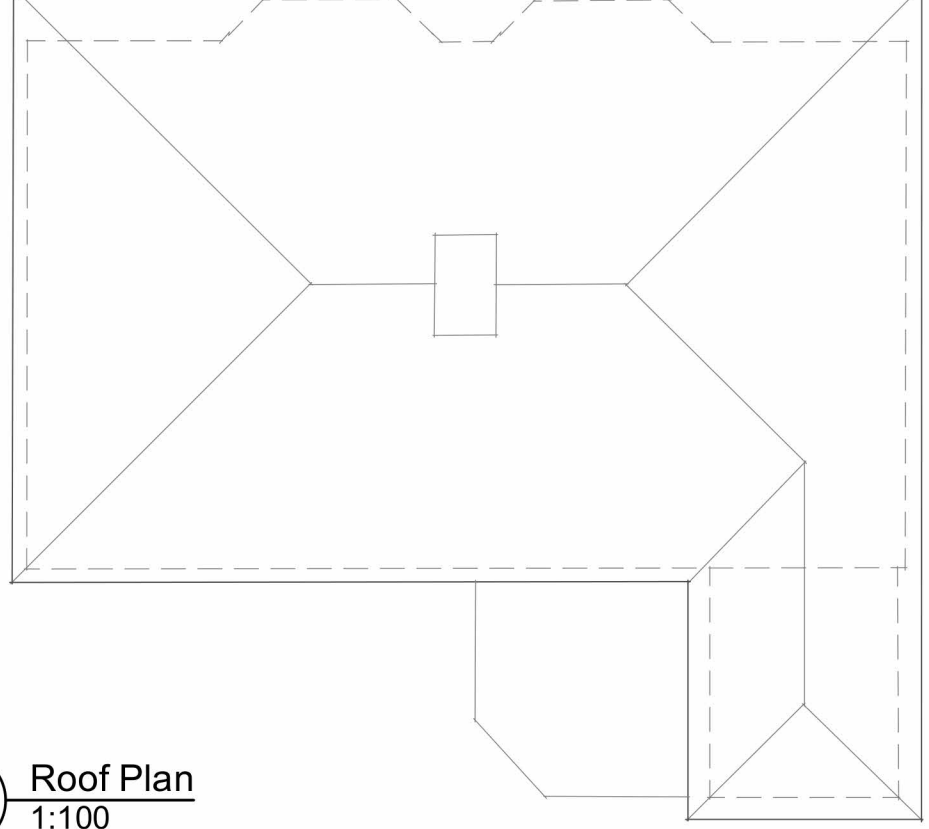

3 Roof Plan
1:100




4 South East Elevation
1:100



5 North West Elevation
1:100




6 North East Elevation
1:100

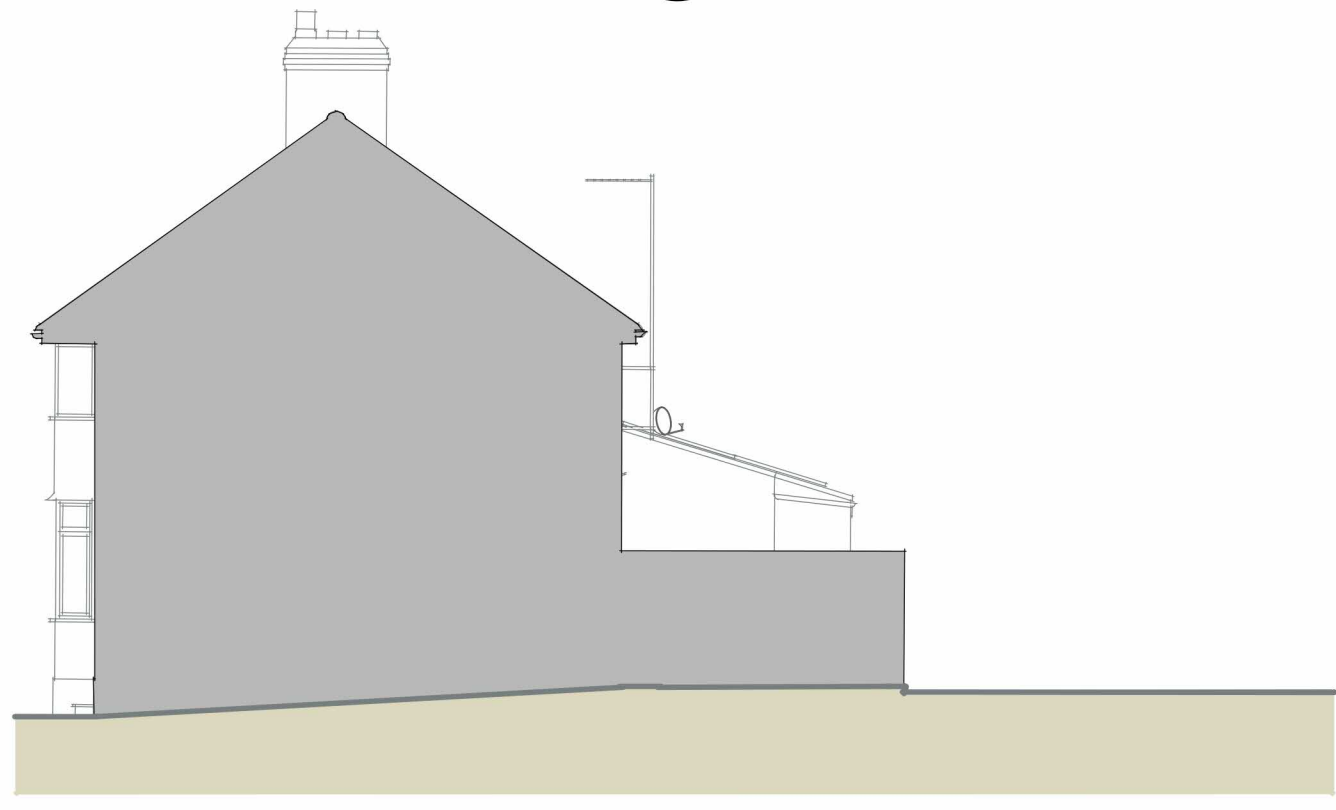

7 South West Elevation
1:100

Notes:
 Drawings to be read in conjunction with Structural Engineer's drawings and Architect's specification. Do not scale drawings.
 All dimensions and levels to be checked on site and any omissions or alterations reported immediately to the Architect.
 Copyright relating to all drawn information resides with the Architect. If in any doubt about anything, ask!
 The contractor is to verify sizes and details on site. All schedules to be checked against manufacturers details. All work to comply with Statutory Regulations, British Standards and Codes of Practice which are or may be relevant. For soil investigation and structural calculations refer to Engineers details. All materials to comply with latest relevant British Standards. All workmanship to be in accordance with BS 6000.

 

Job Code: PPA2120
 Client: Mr P Green
 Job Title: Loft Extension, Re-cladding and Solar Array
 20 Grovelands Road, Headington, Oxford
 Drawing Title: Existing Plans and Elevations
 Scale: 1:100 @ A1 Drawn By: PJP Drawing No: PPA2120/P30 Revision: *

