


23.02 BRO EX PLAN 010 - 11 Belbroughton Road Site Plan

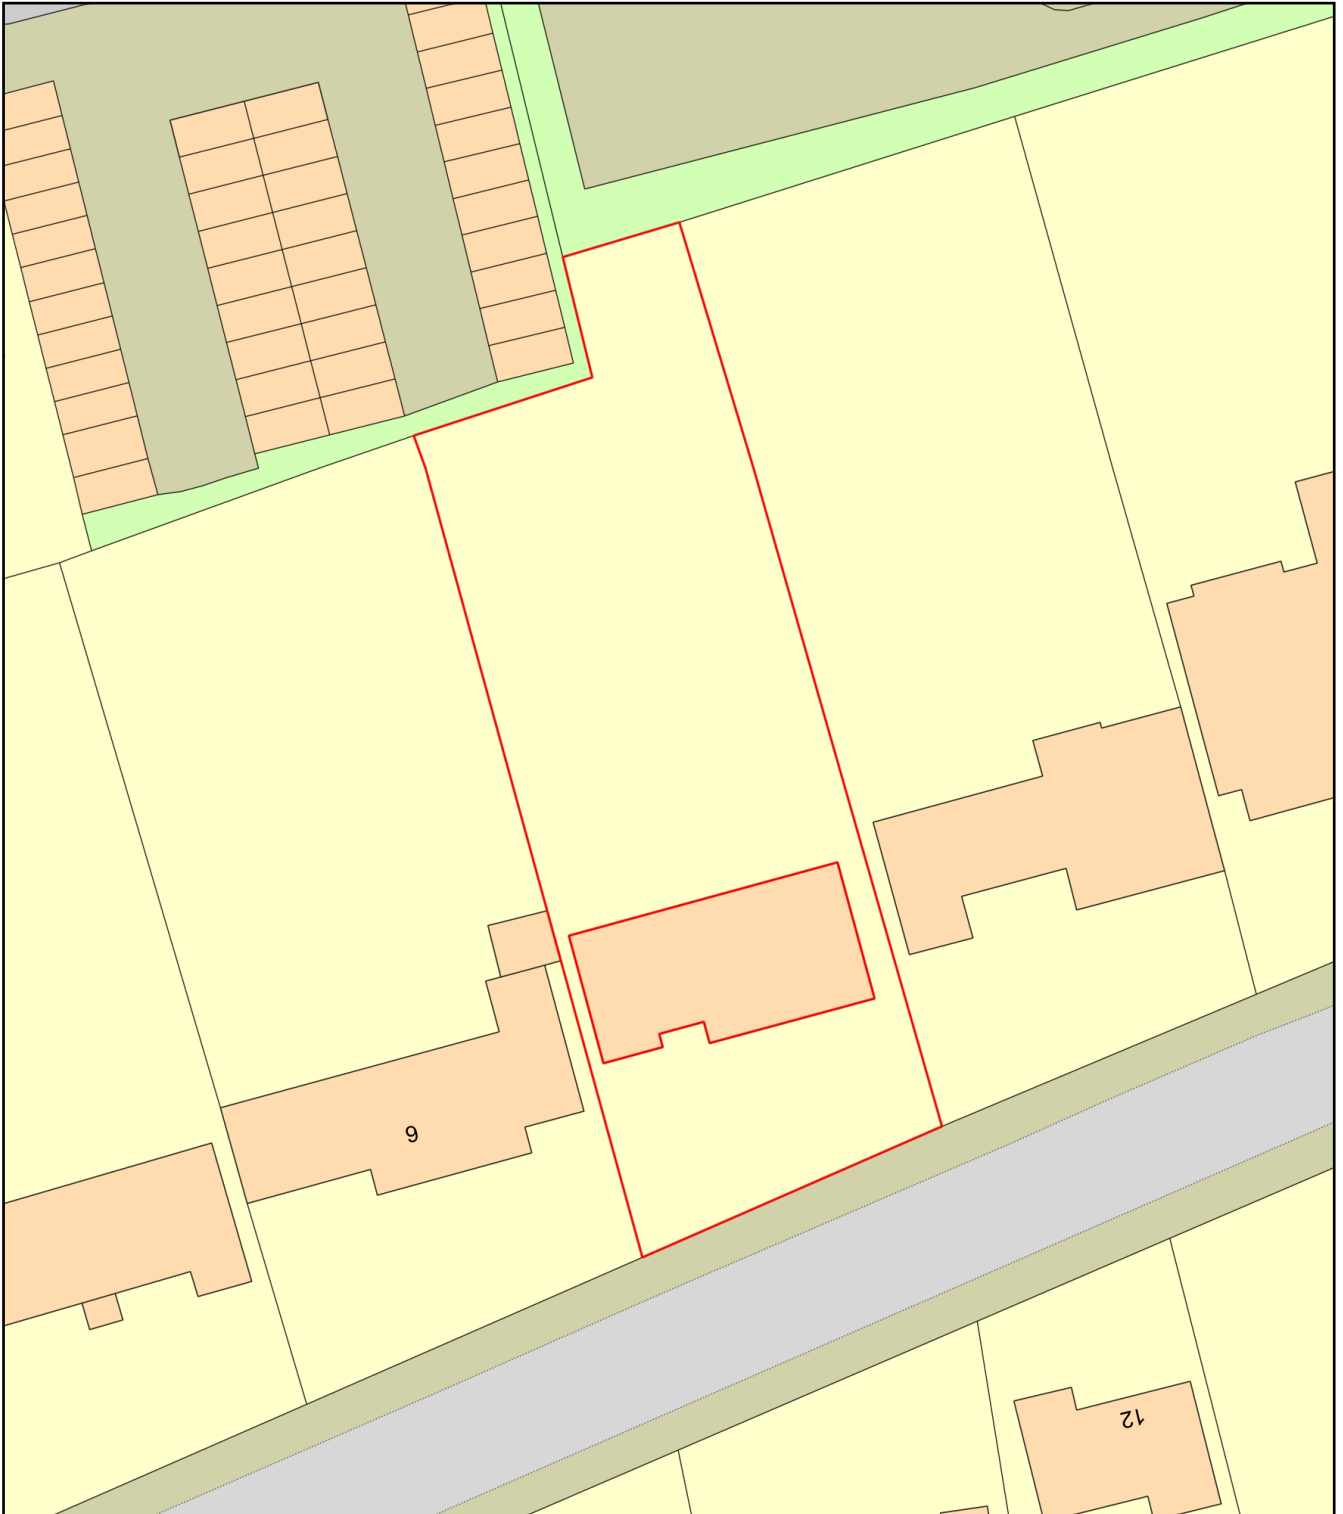

Plan Produced for: Mr Fries

Date Produced: 24 Oct 2023

Plan Reference Number: TQRQM23297095805340

Scale: 1:500 @ A4