


EXISTING REAR ELEVATION.

SCALE BAR

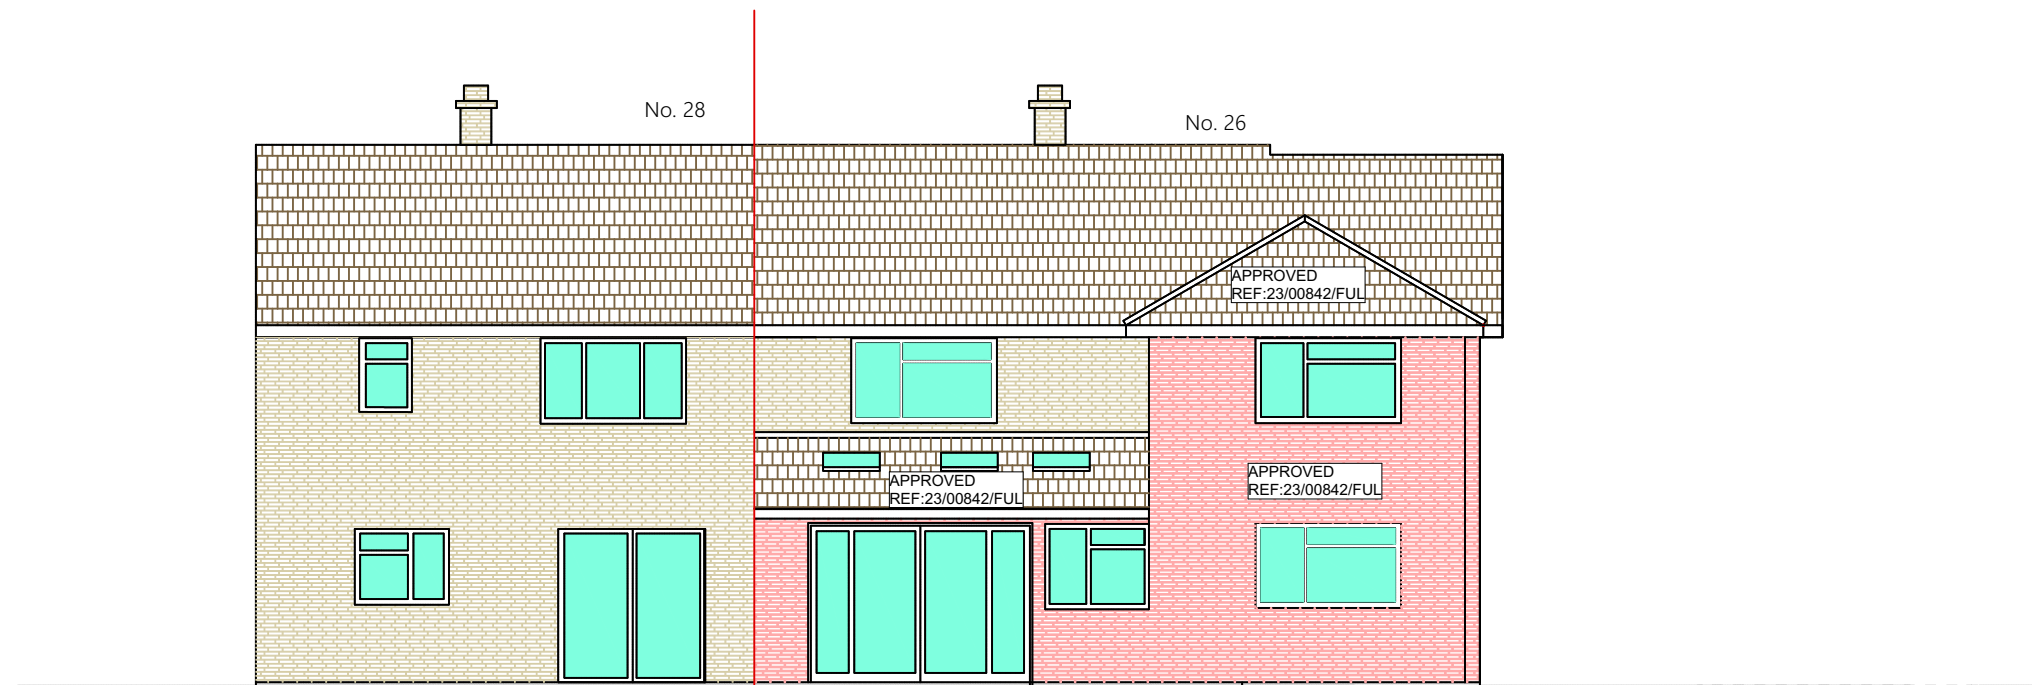

PROPOSED REAR ELEVATION.

<b>MEK TOWN PLANNING AND DESIGN CONSULTANTS LTD</b> www.mektownplanningconsultants.co.uk Email: contact@mektownplanningconsultants.co.uk	<b>DRAWING TITLE</b>			<b>PROJECT TITLE</b>	<b>DRAWN BY: TEZIKUBA ARTHUR</b> CAD TECHNICIAN
	<b>EXISTING AND PROPOSED REAR ELEVATION</b>				
14 CLIVE HOUSE, HADDO STREET, LONDON SE10 9RH. MOB. +447506208449	SCALE	DATE	DRWG NO.	SITE ADDRESS	<b>CHECKED BY: MOSES EKOLE</b> PLANNINGCONSULTANT
	1:100	NOVEMBER 2023	FPASSQ/ 003		
	PAPER SIZE	REVISION			
	A-3				