



EXISTING FIRST FLOOR PLAN.

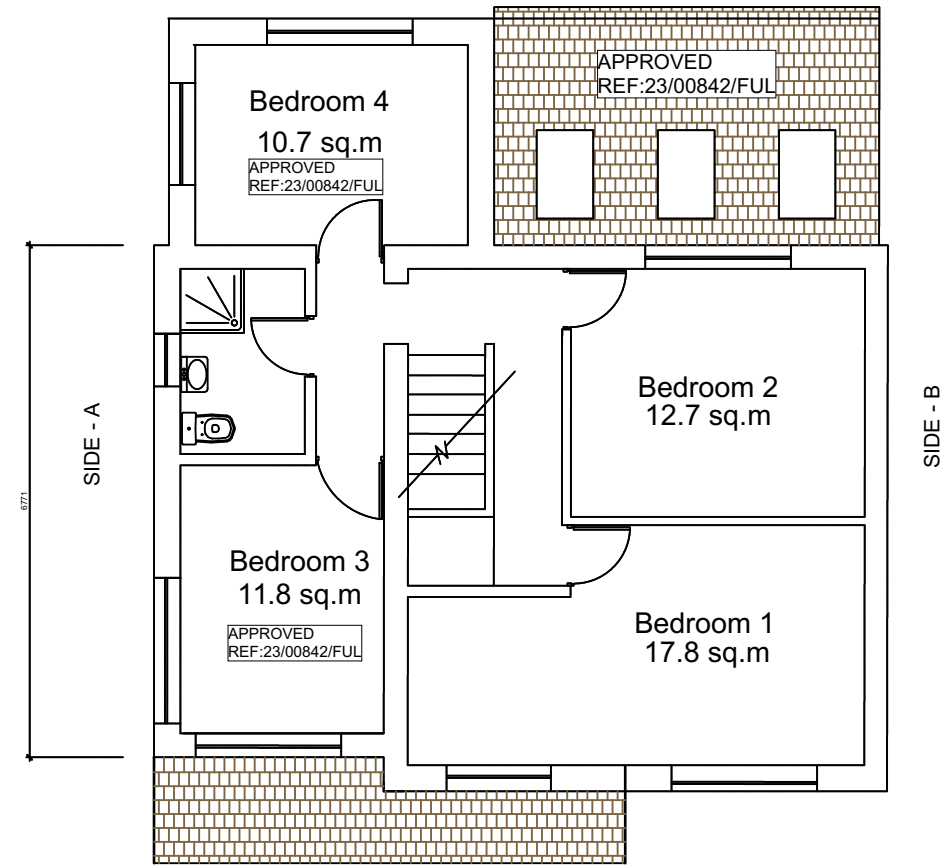

PROPOSED FIRST FLOOR PLAN.

 

MEK TOWN PLANNING AND DESIGN CONSULTANTS LTD www.mektownplanningconsultants.co.uk Email: contact@mektownplanningconsultants.co.uk	DRAWING TITLE EXISTING AND PROPOSED FIRST FLOOR PLAN			PROJECT TITLE EXTENSION TO THE EXISTING FRONT PORCH	DRAWN BY: TEZIKUBA ARTHUR CAD TECHNICIAN
	SCALE 1:100	DATE NOVEMBER 2023	DRWG NO. FPASSQ/ 002		
14 CLIVE HOUSE, HADDO STREET, LONDON SE10 9RH. MOB. +447506208449	PAPER SIZE A-3	REVISION	SITE ADDRESS 26 ALICE SMITH SQUARE, OXFORD, OXFORDSHIRE, OX4 4NF	CHECKED BY: MOSES EKOLE PLANNING CONSULTANT	