
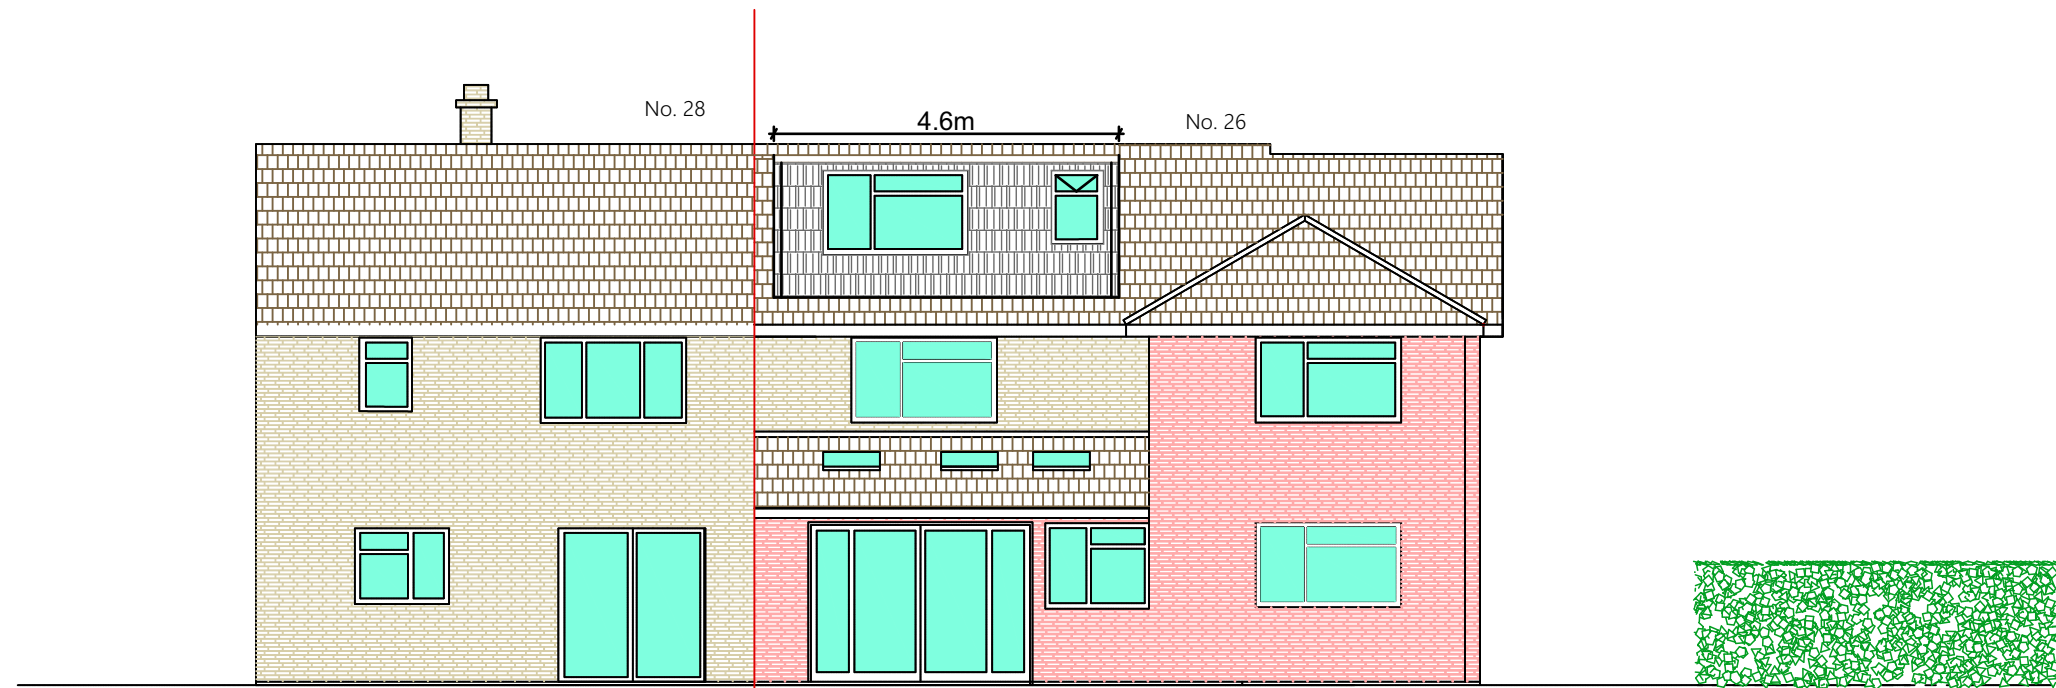


EXISTING REAR ELEVATION.

 

PROPOSED REAR ELEVATION.

MEK TOWN PLANNING AND DESIGN CONSULTANTS LTD www.mektownplanningconsultants.co.uk Email: contact@mektownplanningconsultants.co.uk	DRAWING TITLE EXISTING AND PROPOSED REAR ELEVATION			PROJECT TITLE SUBDIVISION OF THE PROPERTY INTO TWO SELF CONTAINED FLATS. EXTENSION TO EXISTING DROPED KERB	DRAWN BY: TEZIKUBA ARTHUR CAD TECHNICIAN
	SCALE 1:100	DATE OCTOBER 2023	DRWG NO. ASSQ/205		
14 CLIVE HOUSE, HADDO STREET, LONDON SE10 9RH. MOB. +447506208449	PAPER SIZE A-3	REVISION	CHECKED BY: MOSES EKOLE PLANNING CONSULTANT		