
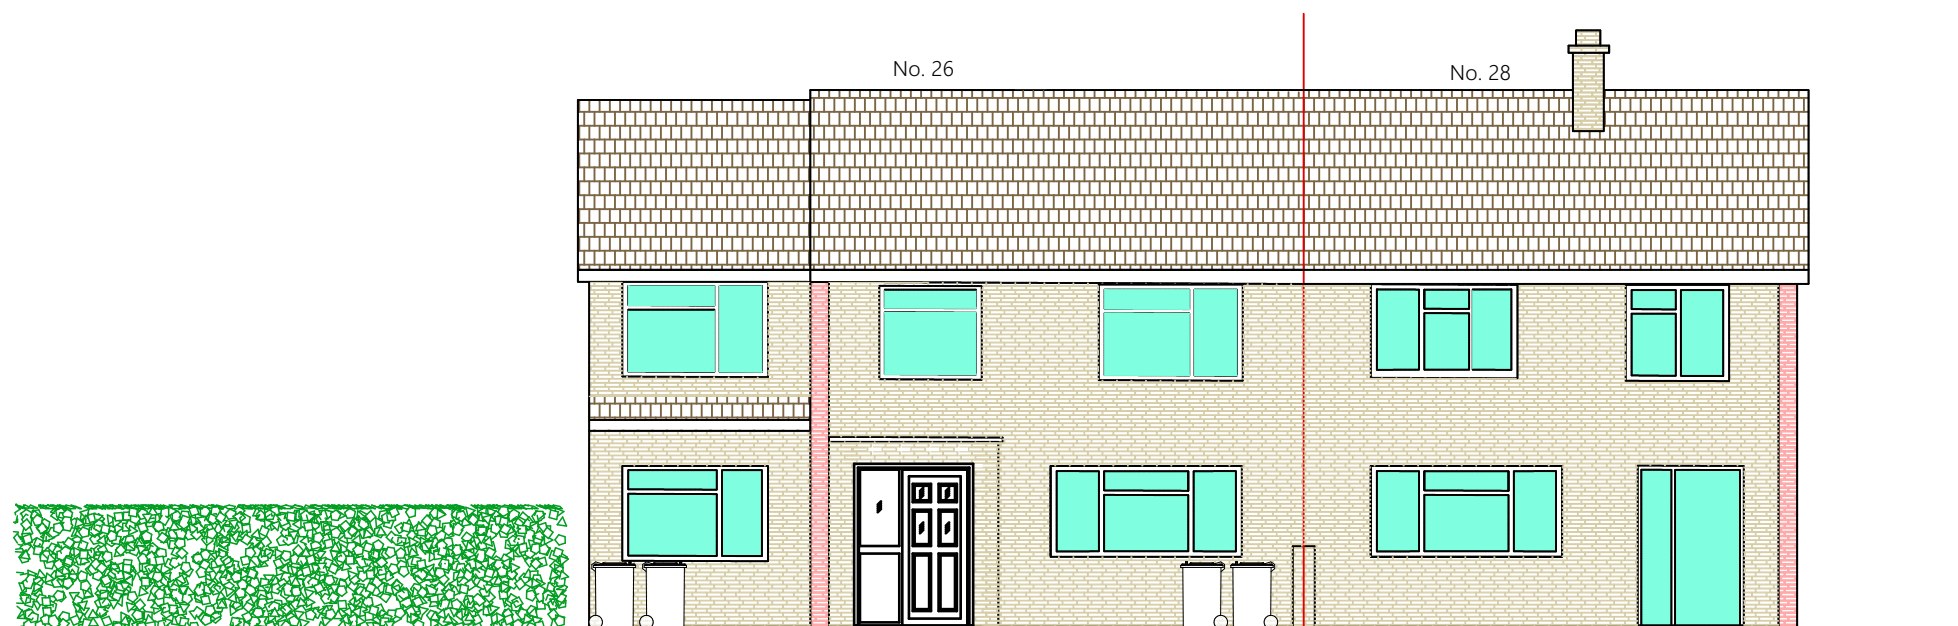


EXISTING FRONT ELEVATION.

SCALE BAR

 

PROPOSED FRONT ELEVATION.

MEK TOWN PLANNING AND DESIGN CONSULTANTS LTD www.mektownplanningconsultants.co.uk Email: contact@mektownplanningconsultants.co.uk	DRAWING TITLE EXISTING AND PROPOSED FRONT ELEVATION			PROJECT TITLE SUBDIVISION OF THE PROPERTY INTO TWO SELF CONTAINED FLATS.EXTENSION TO EXISTING DROPED KERB	DRAWN BY: TEZIKUBA ARTHUR CAD TECHNICIAN
	SCALE 1:100	DATE OCTOBER 2023	DRWG NO. ASSQ/206		
14 CLIVE HOUSE, HADDO STREET, LONDON SE10 9RH. MOB. +447506208449	PAPER SIZE A-3	REVISION		CHECKED BY: MOSES EKOLE PLANNING CONSULTANT	