

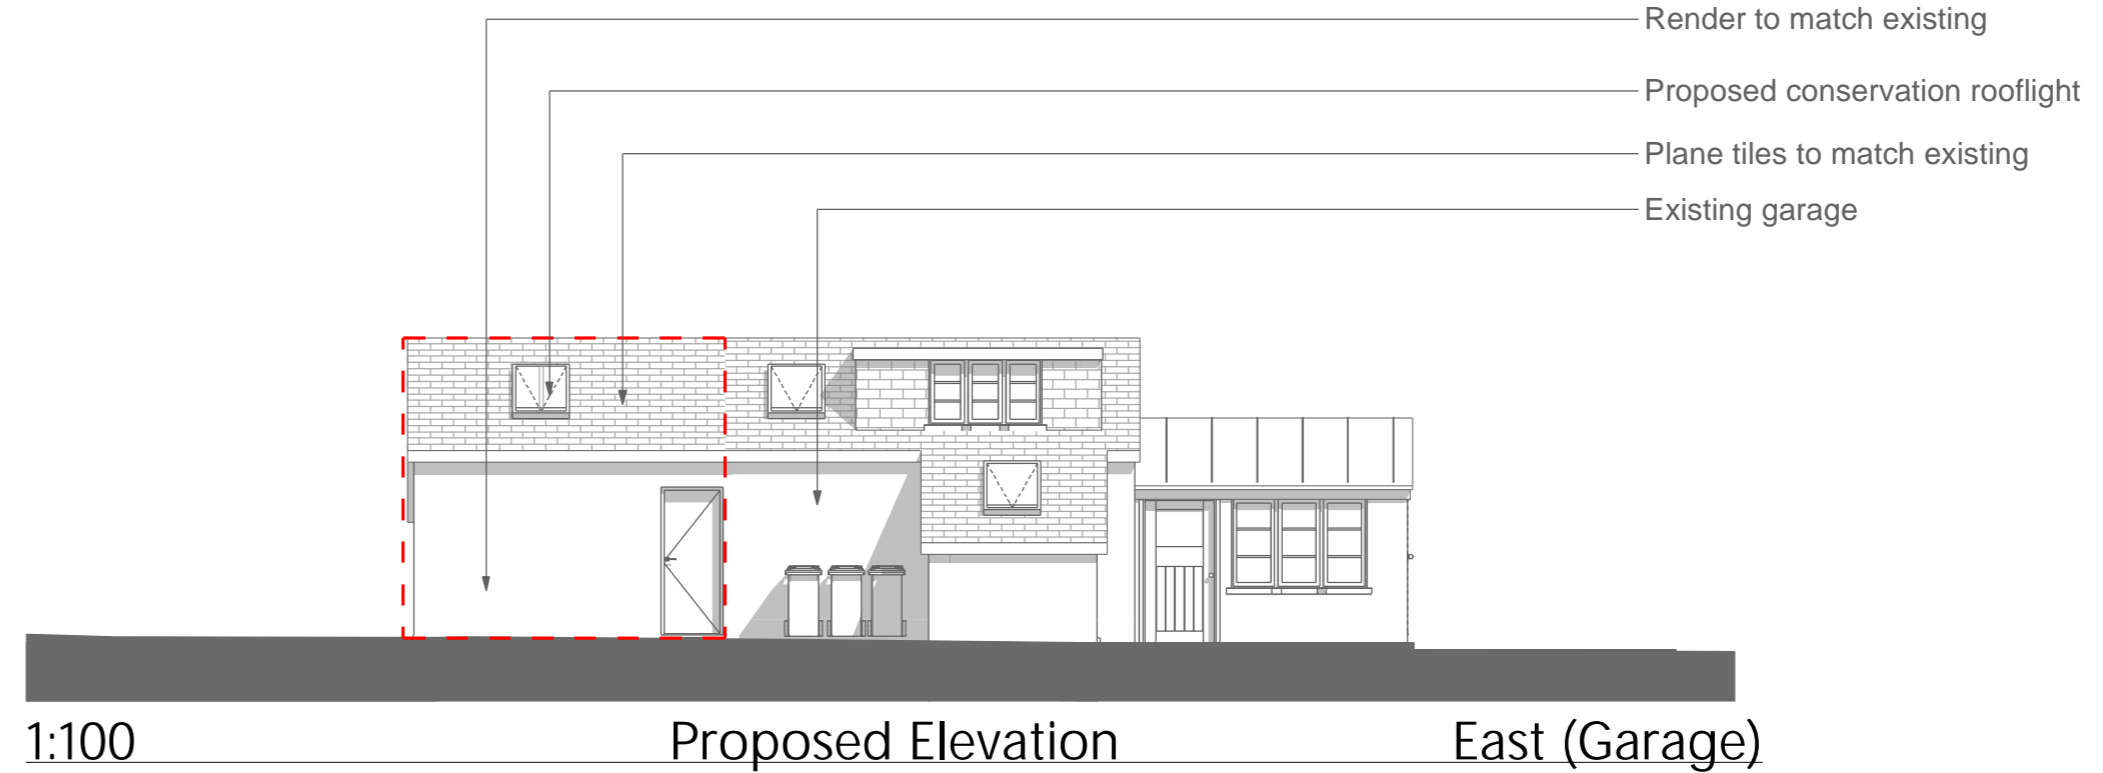
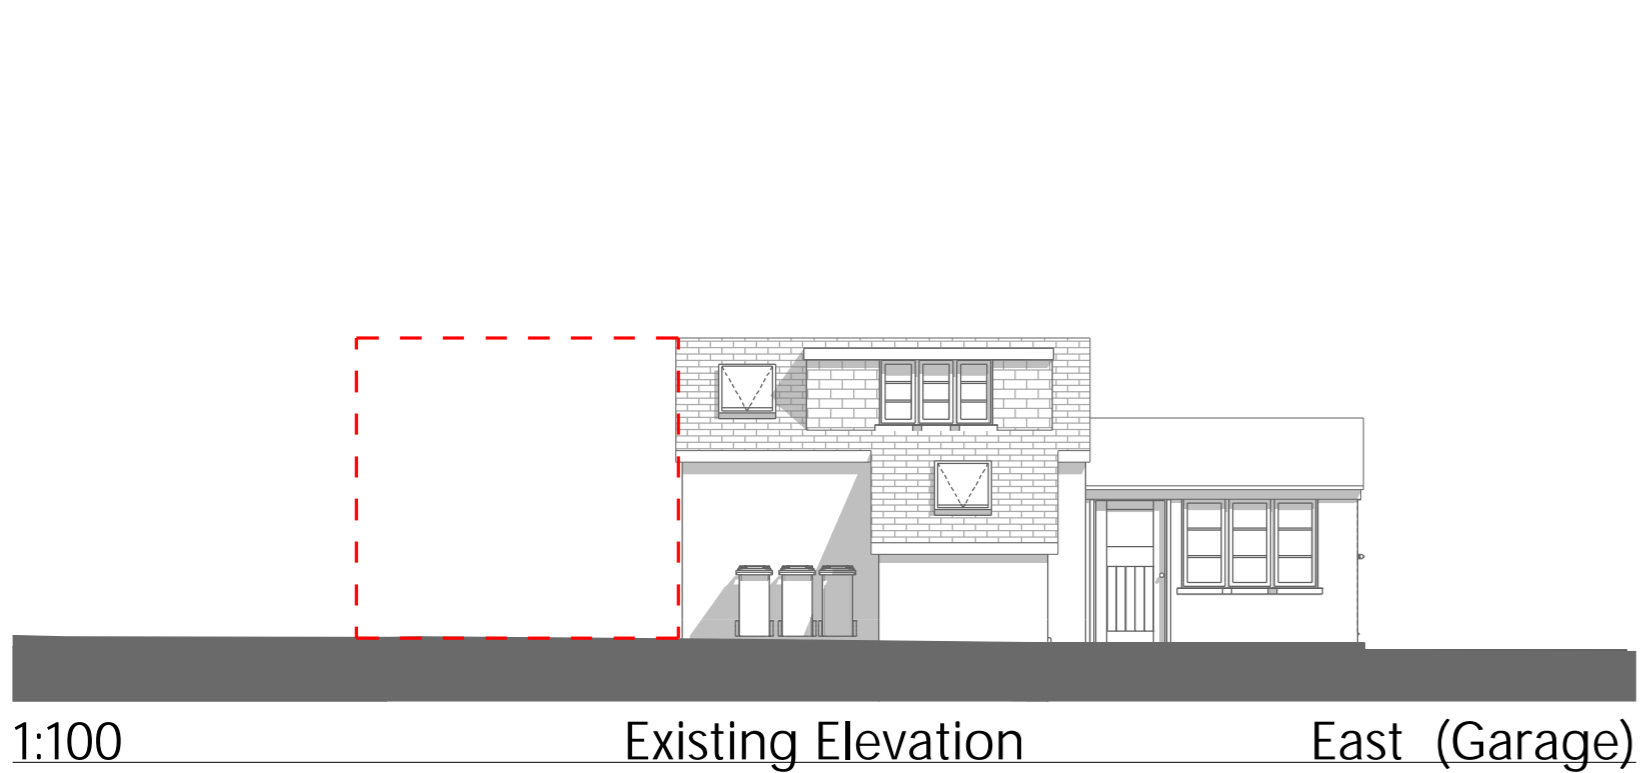
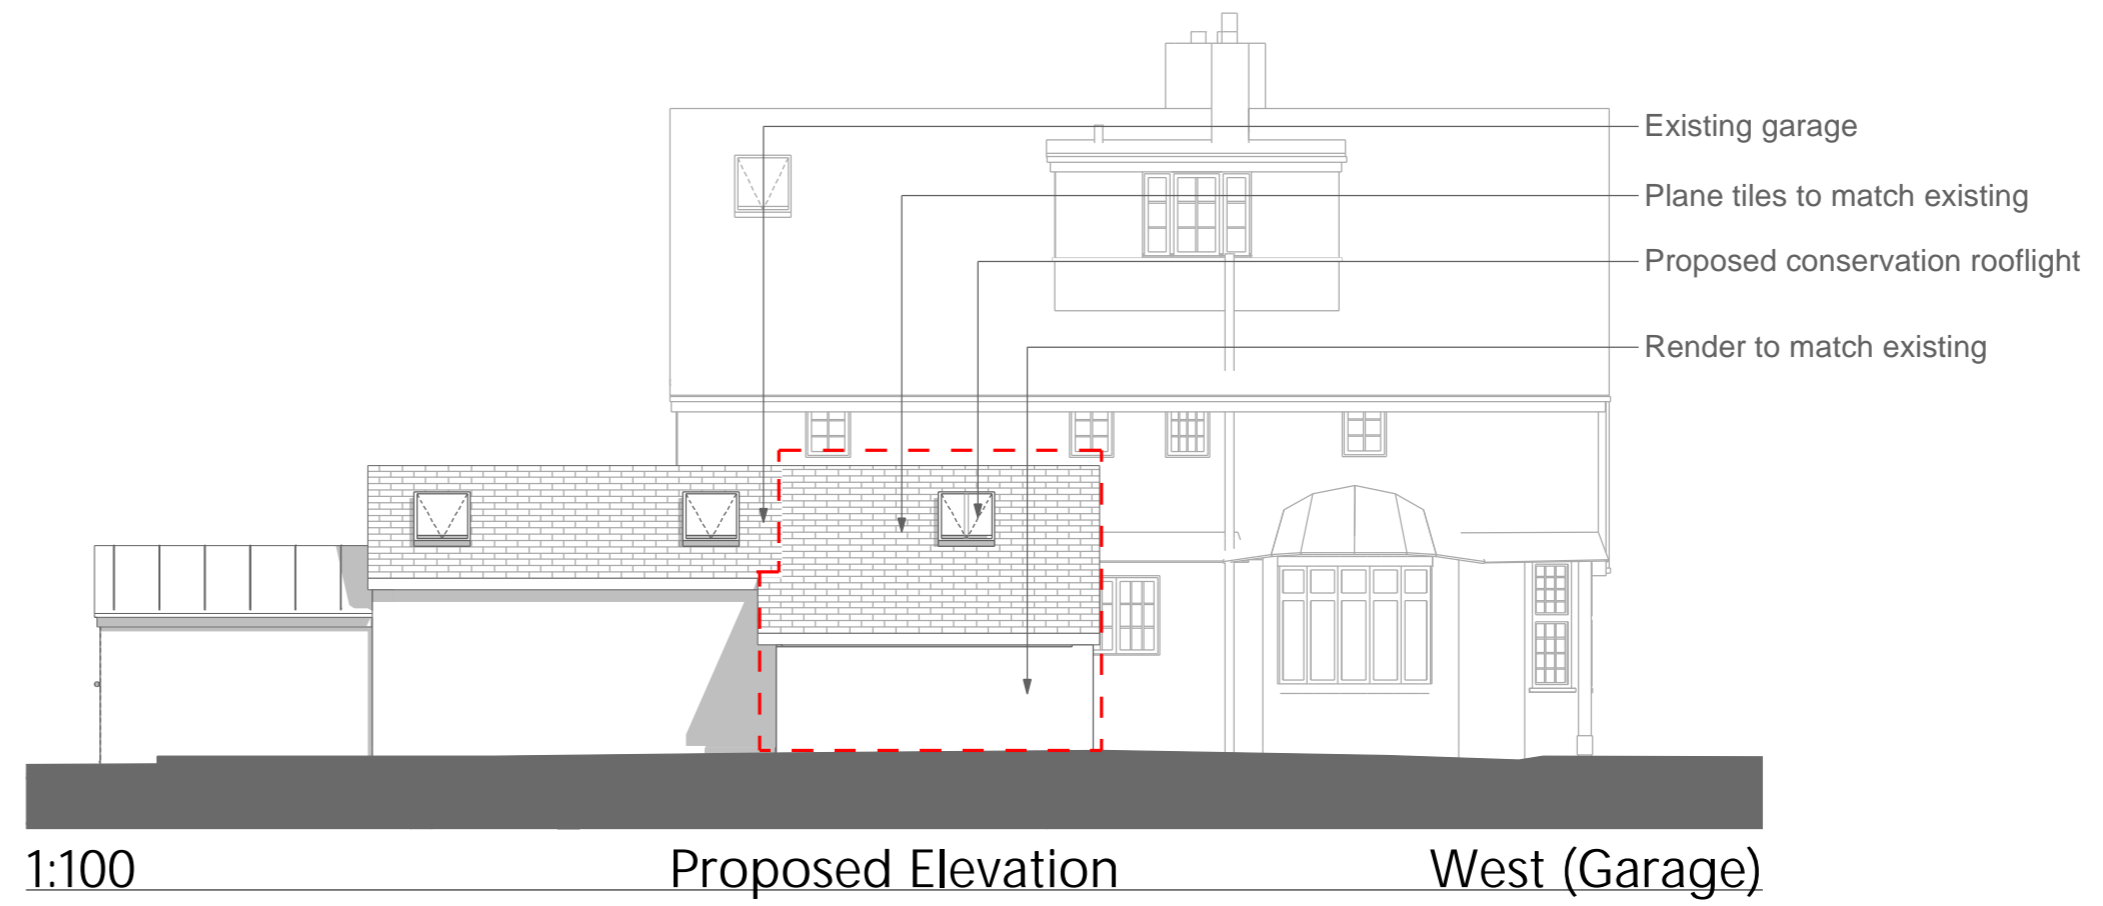


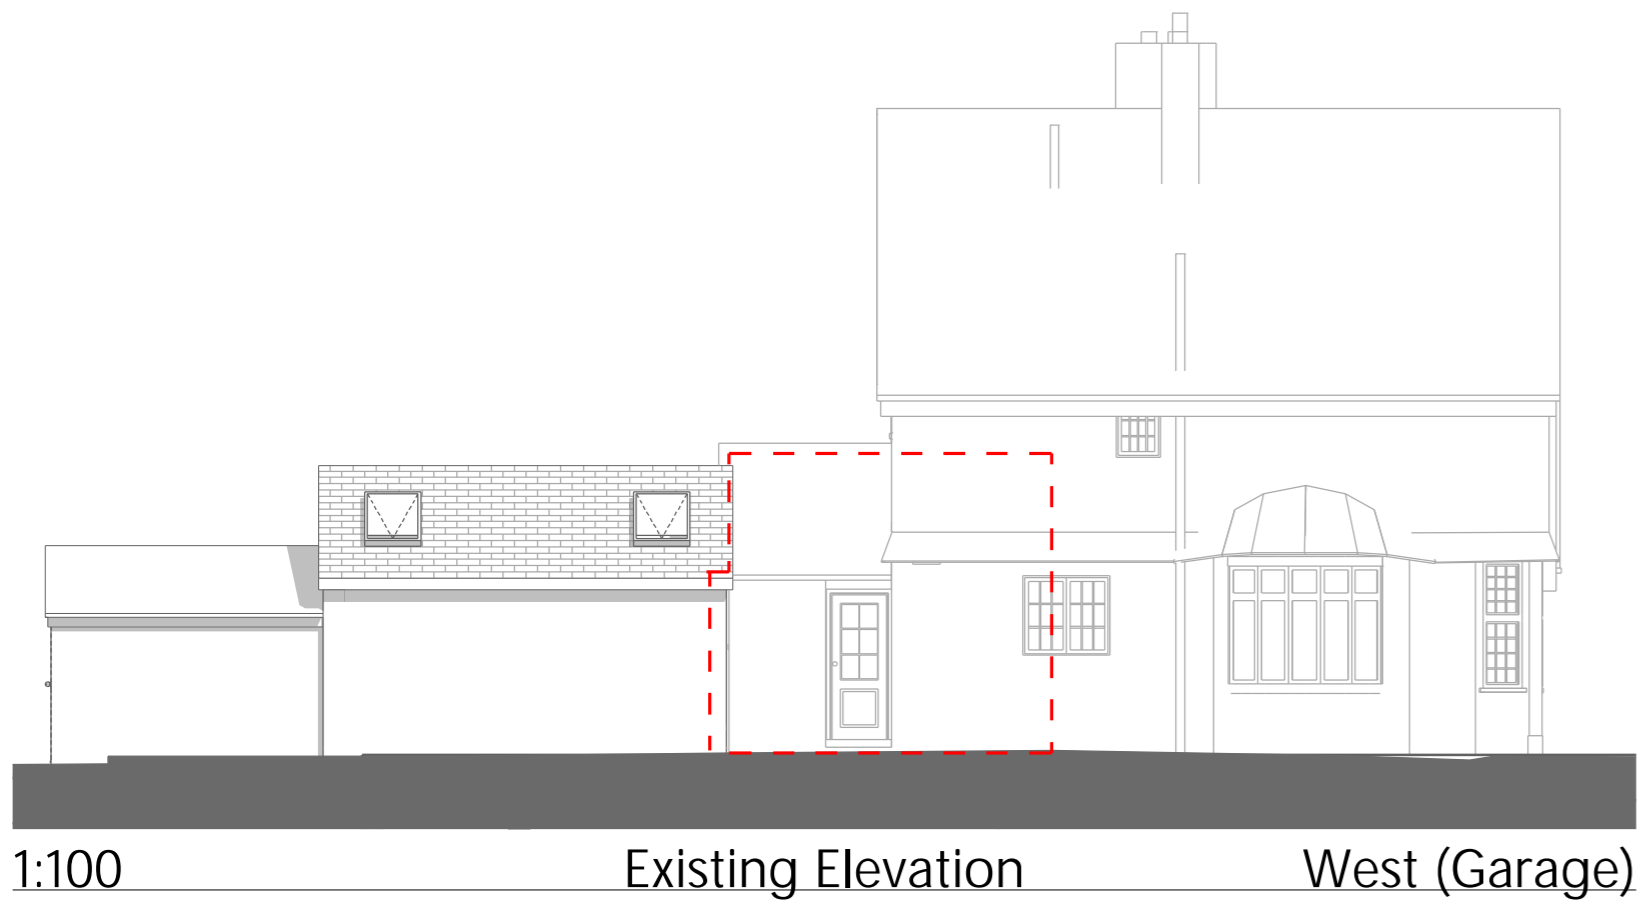

Red dot dashed lines indicate proposed areas of development

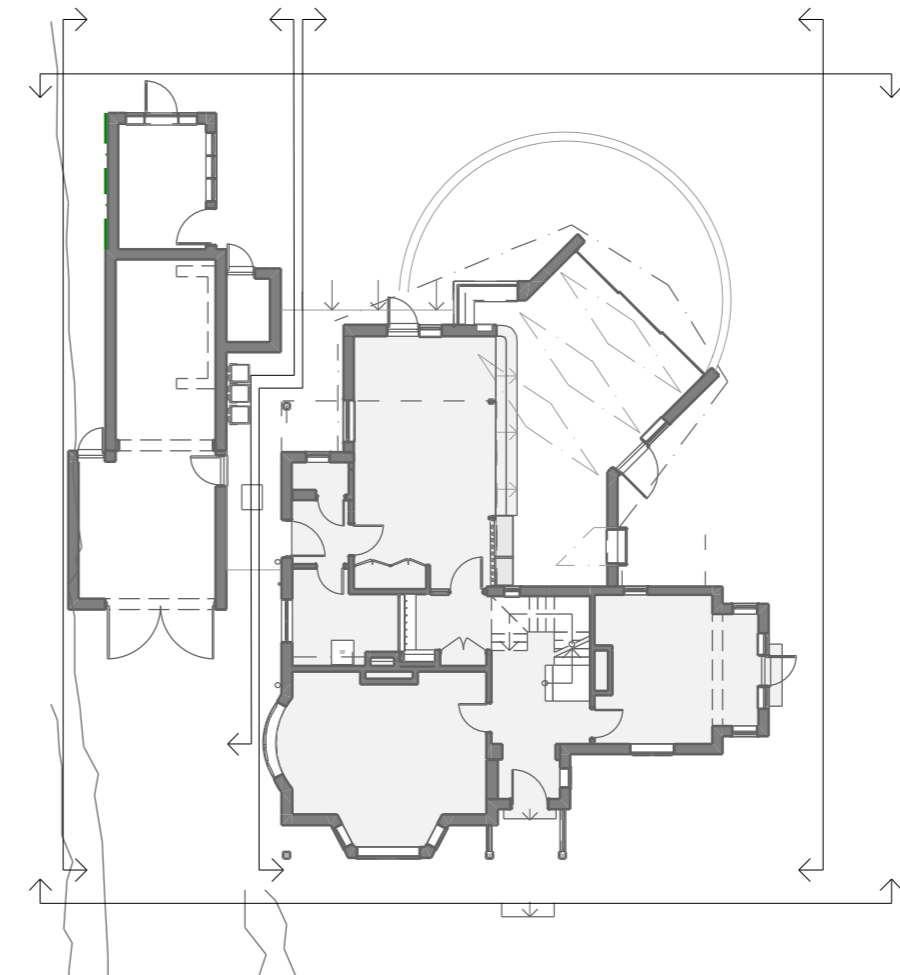

SPACEPROGRAM

Job Title
103 Lonsdale Road

103 Lonsdale Road
Oxford
OX2 7ET

Drawing Name
Existing and Proposed Garage
East and West Elevations

Drawing Status
Planning

Drawn by PS	Date 31/10/2023
Checked by PS	Date 31/10/2023

Drawing Scale
1:100, 1:200 @A2

Drawing Number A.04.16	Revision 1st
----------------------------------	-----------------