


**NORTH ELEVATION EXISTING**

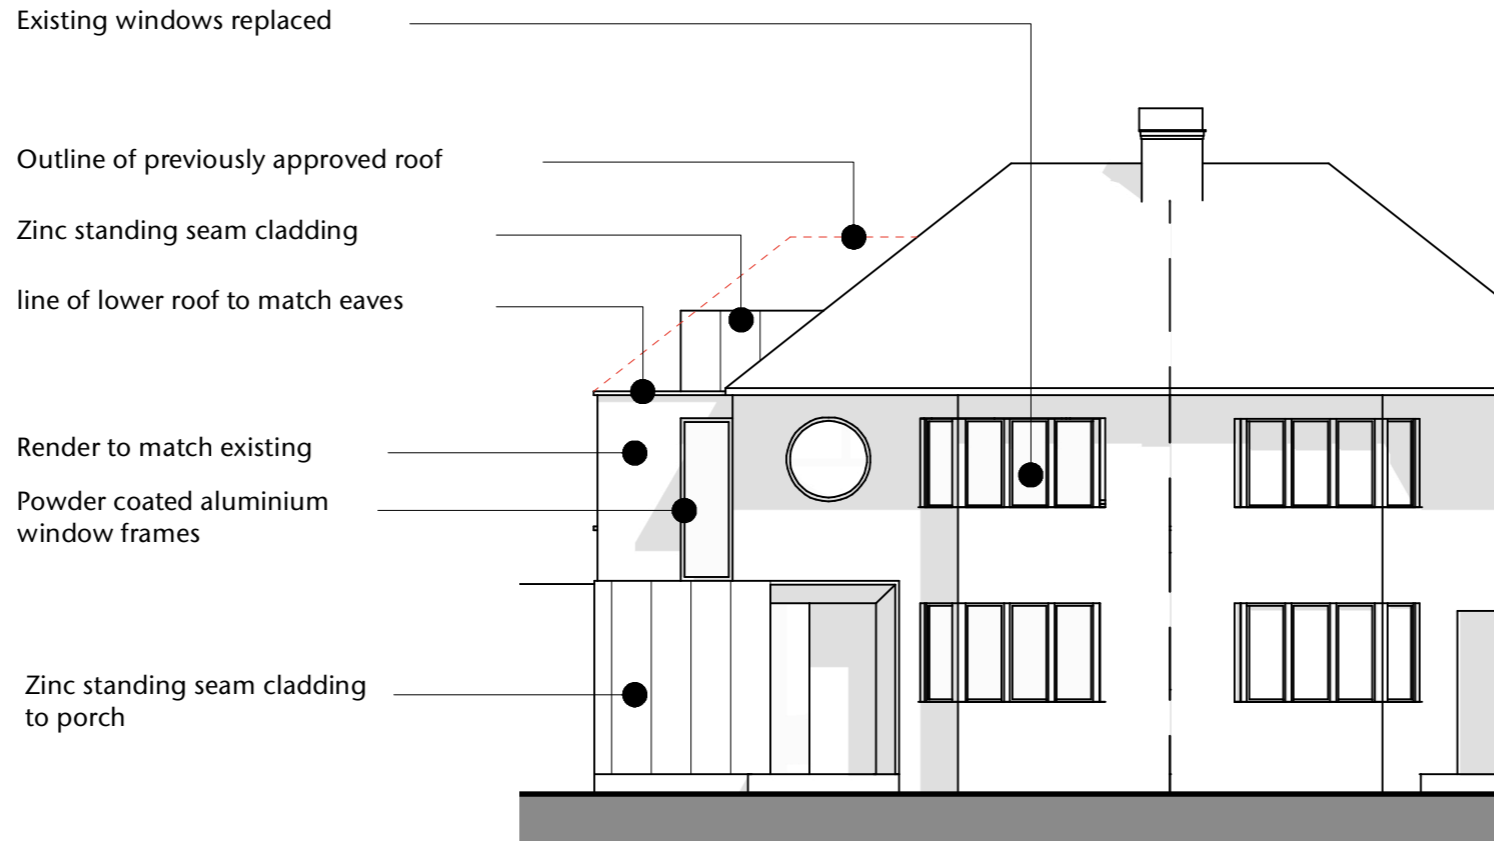

**NORTH ELEVATION PROPOSED**

Drawn by DR Checked by AJ First issued 26.10.23

Do not scale from drawing  
Any discrepancies must be reported to the architect  
Copyright: do not copy or use without permission

**ADRIAN JAMES**  
ARCHITECTS  
01865 203267  
info@adrianjames.com  
www.adrianjames.com  
79a Mill St Oxford OX2 0AL

PROJECT	41 Meadow Prospect
DRAWING	Proposed & Existing North Elevations
SCALE @ A3	1/100
DRAWING No.	374 / P / 05 /
REVISION No.	-