




**SITE PLAN EXISTING**

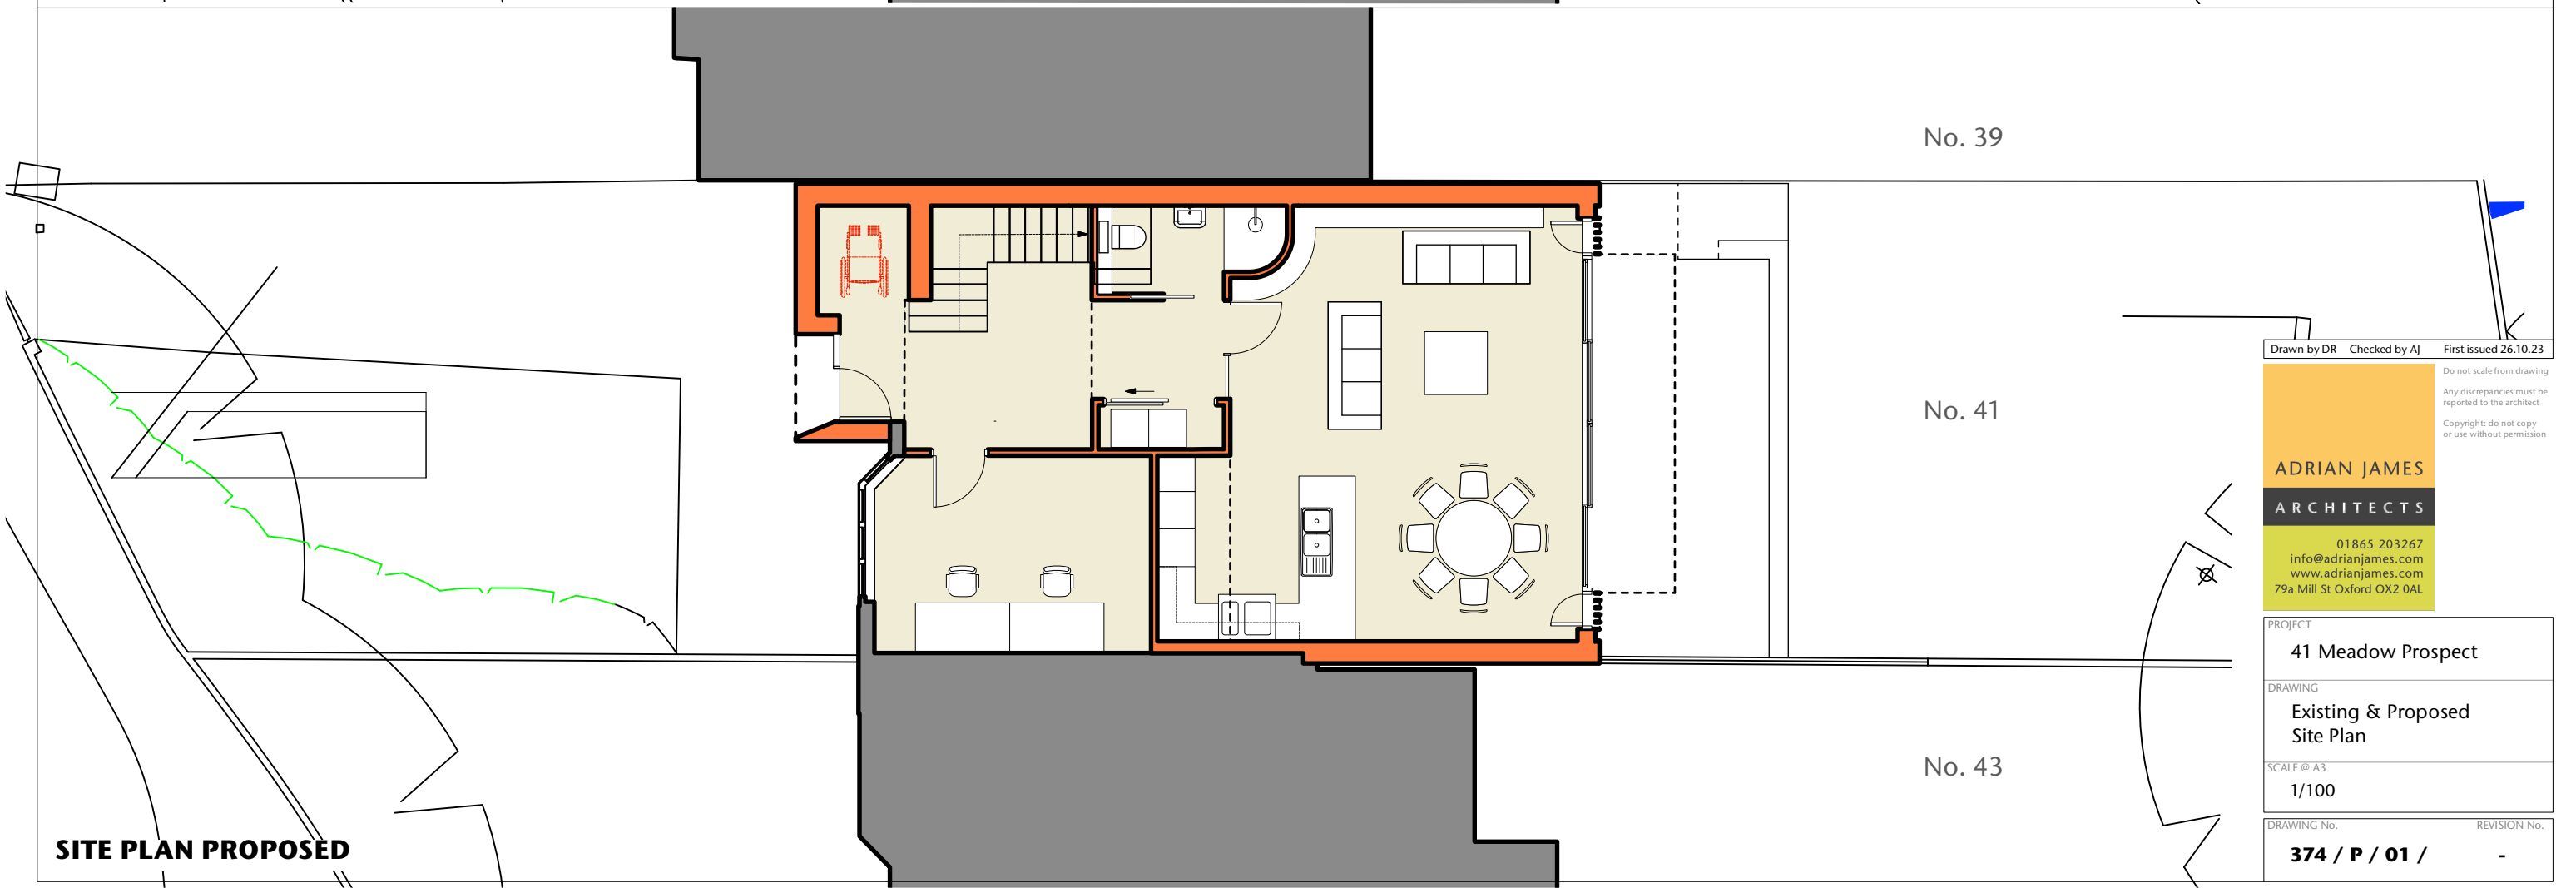

**SITE PLAN PROPOSED**

Drawn by DR Checked by AJ First issued 26.10.23

Do not scale from drawing  
Any discrepancies must be reported to the architect  
Copyright: do not copy or use without permission

**ADRIAN JAMES**  
ARCHITECTS

01865 203267  
info@adrianjames.com  
www.adrianjames.com  
79a Mill St Oxford OX2 0AL

PROJECT  
**41 Meadow Prospect**

DRAWING  
**Existing & Proposed Site Plan**

SCALE @ A3  
**1/100**

DRAWING No. **374 / P / 01 /** REVISION No. **-**