


WEST ELEVATION EXISTING

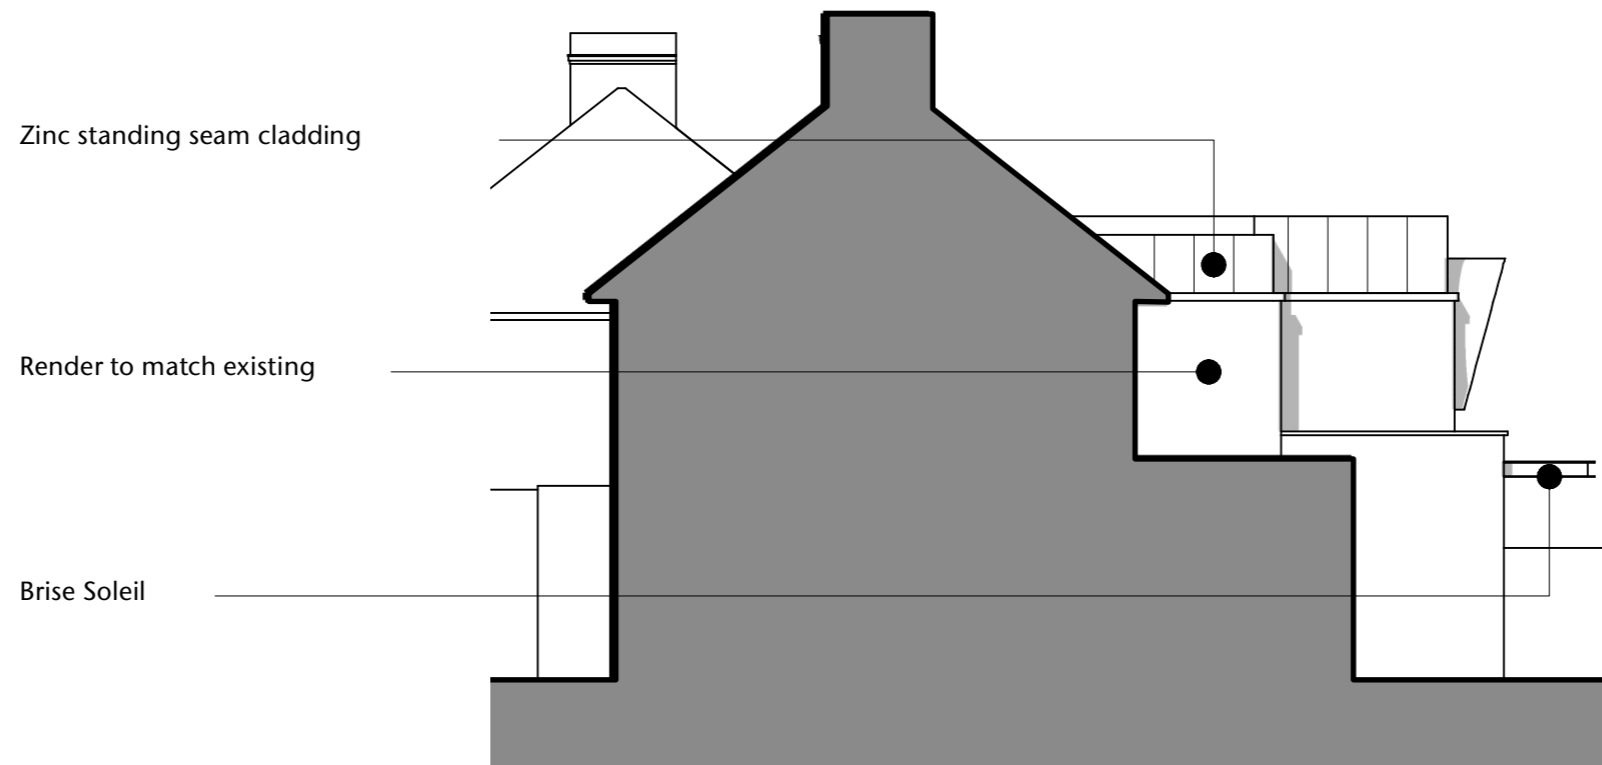

WEST ELEVATION PROPOSED

Drawn by DR Checked by AJ First issued 26.10.23

Do not scale from drawing
Any discrepancies must be reported to the architect
Copyright: do not copy or use without permission

ADRIAN JAMES
ARCHITECTS

01865 203267
info@adrianjames.com
www.adrianjames.com
79a Mill St Oxford OX2 0AL

PROJECT
41 Meadow Prospect

DRAWING
Proposed & Existing West Elevations

SCALE @ A3
1/100

DRAWING No. REVISION No.
374 / P / 07 / -