


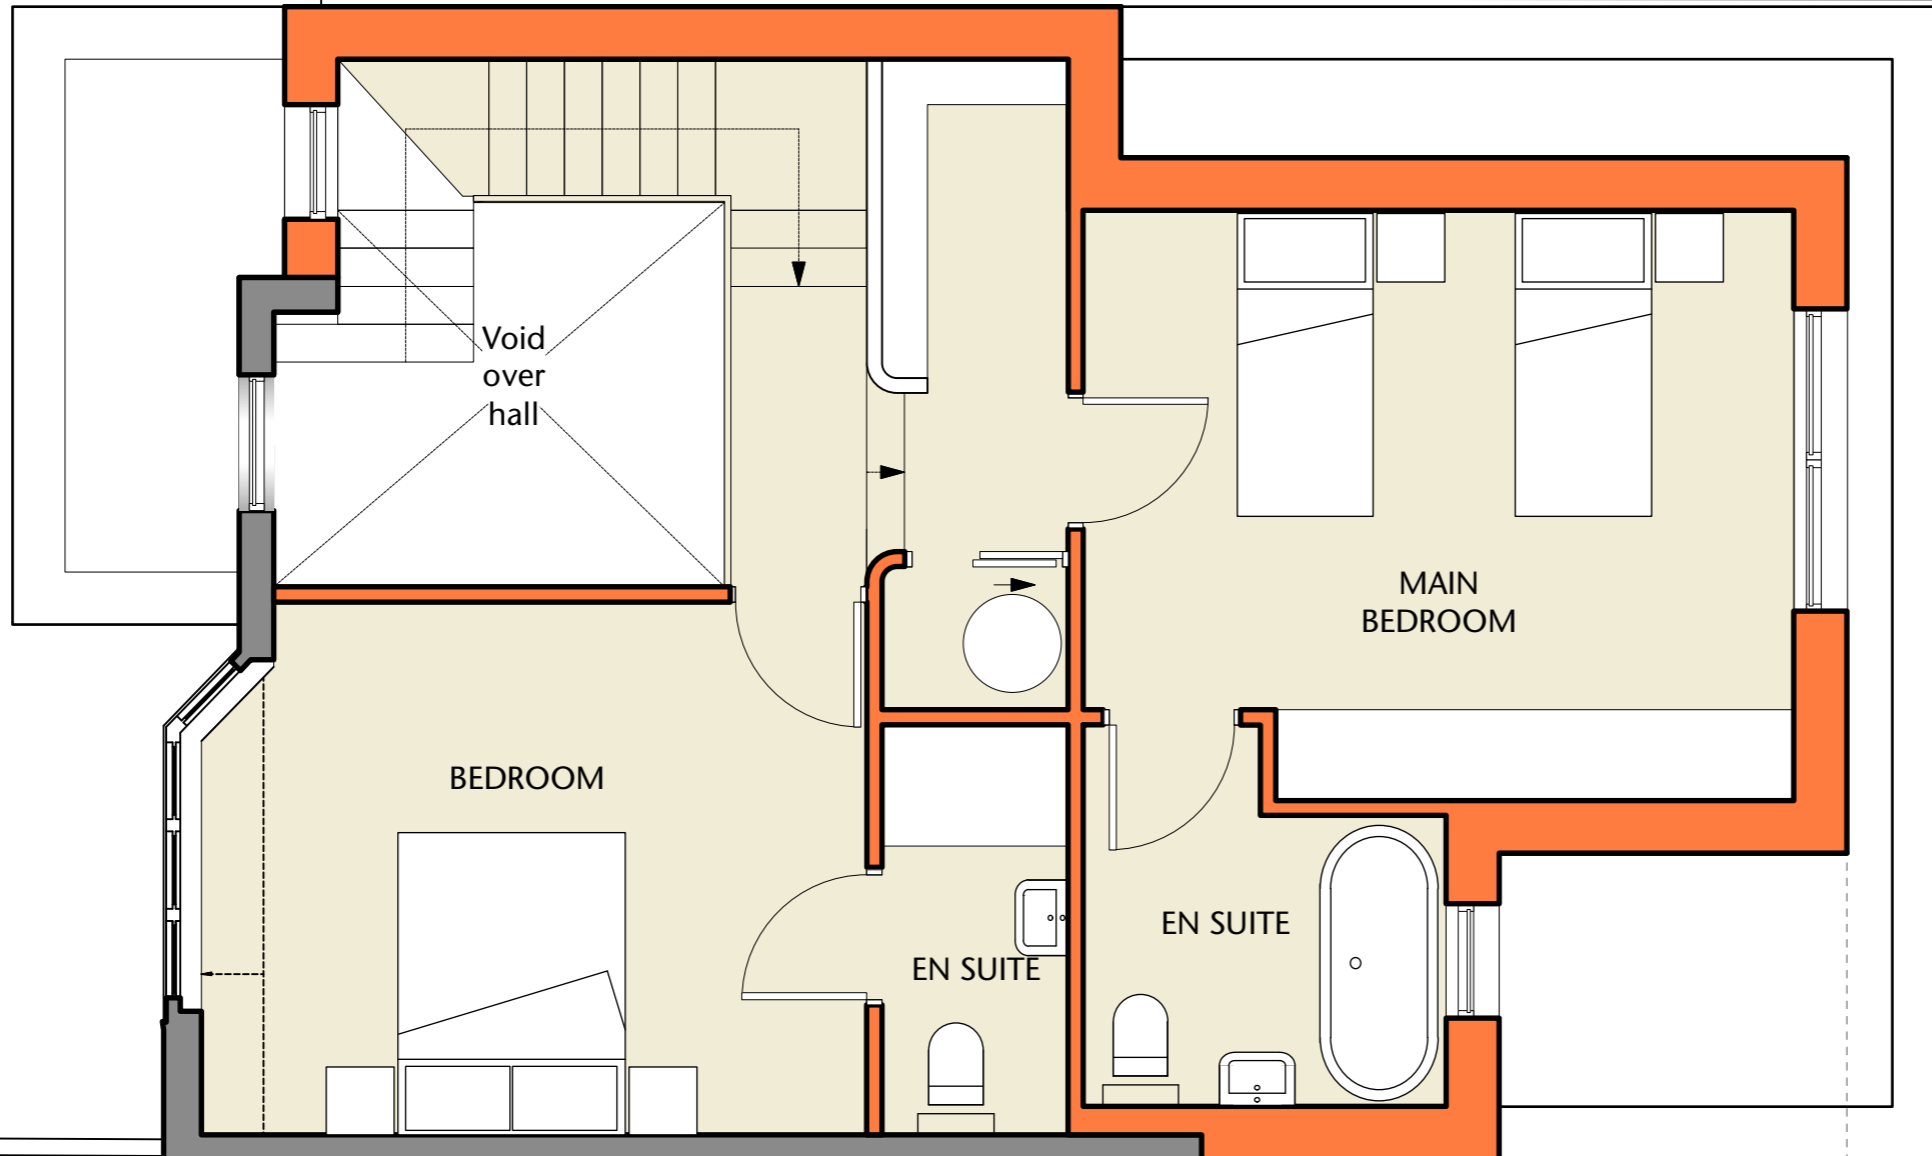

0 1 2 3 4 5 M



First floor extent to match No. 43

Drawn by DR Checked by AJ First issued 26.10.23

Do not scale from drawing
Any discrepancies must be reported to the architect
Copyright: do not copy or use without permission

ADRIAN JAMES
ARCHITECTS

01865 203267
info@adrianjames.com
www.adrianjames.com
79a Mill St Oxford OX2 0AL

PROJECT
41 Meadow Prospect

DRAWING
Proposed First Floor Plan

SCALE @ A3
1/50

DRAWING No. REVISION No.
374 / P / 03 / -