



A-Block

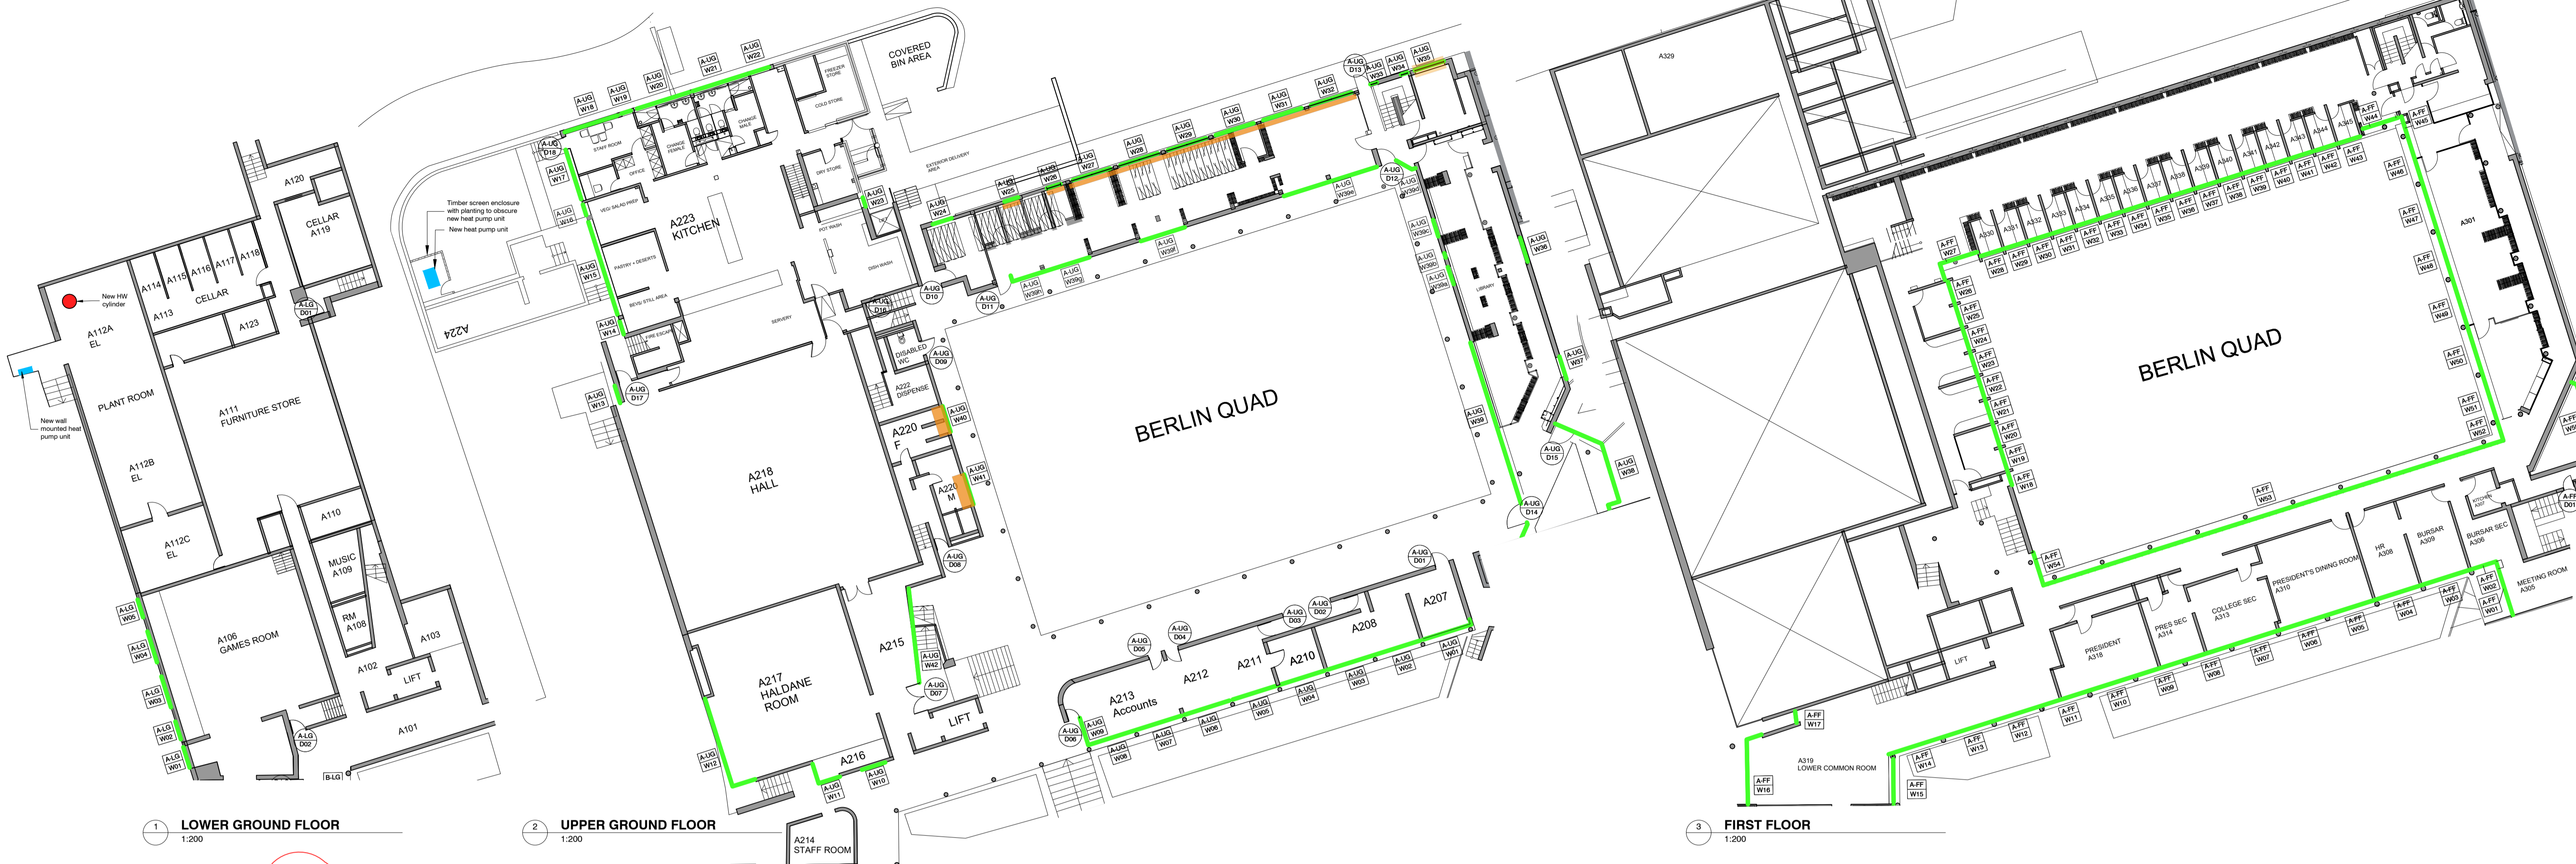


1 LOWER GROUND FLOOR
1:200

2 UPPER GROUND FLOOR
1:200

3 FIRST FLOOR
1:200

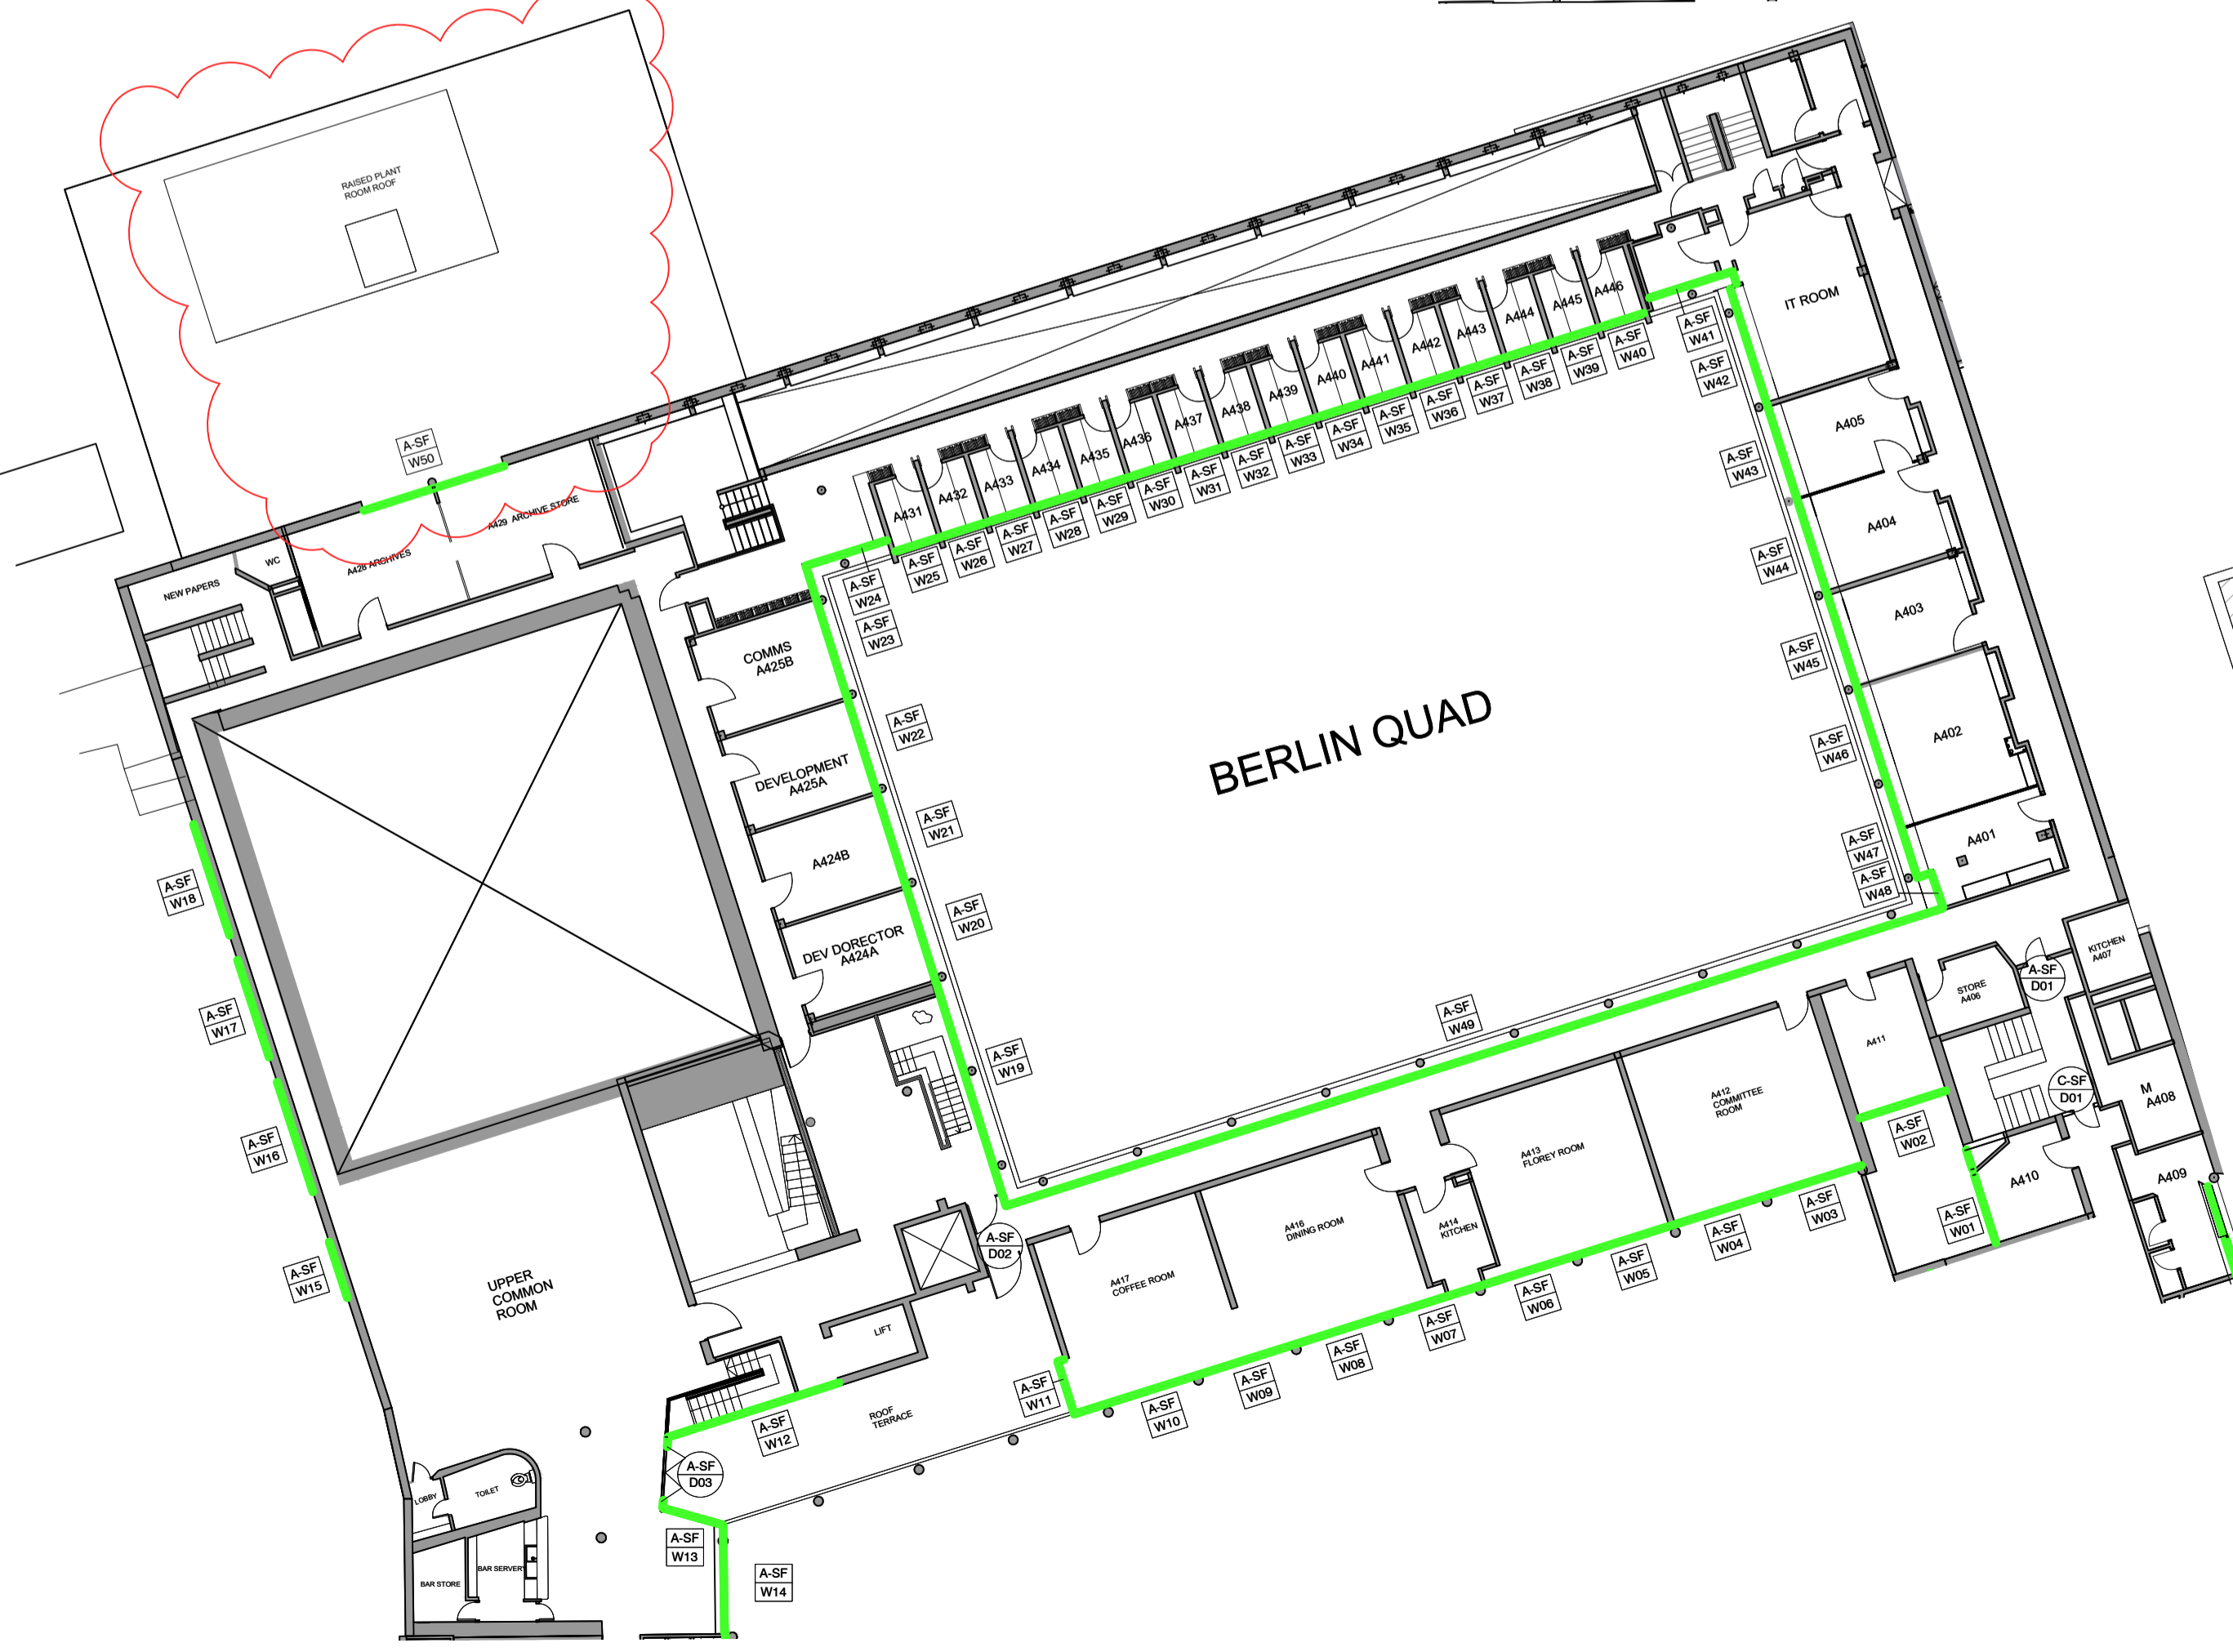


4 SECOND FLOOR
1:200

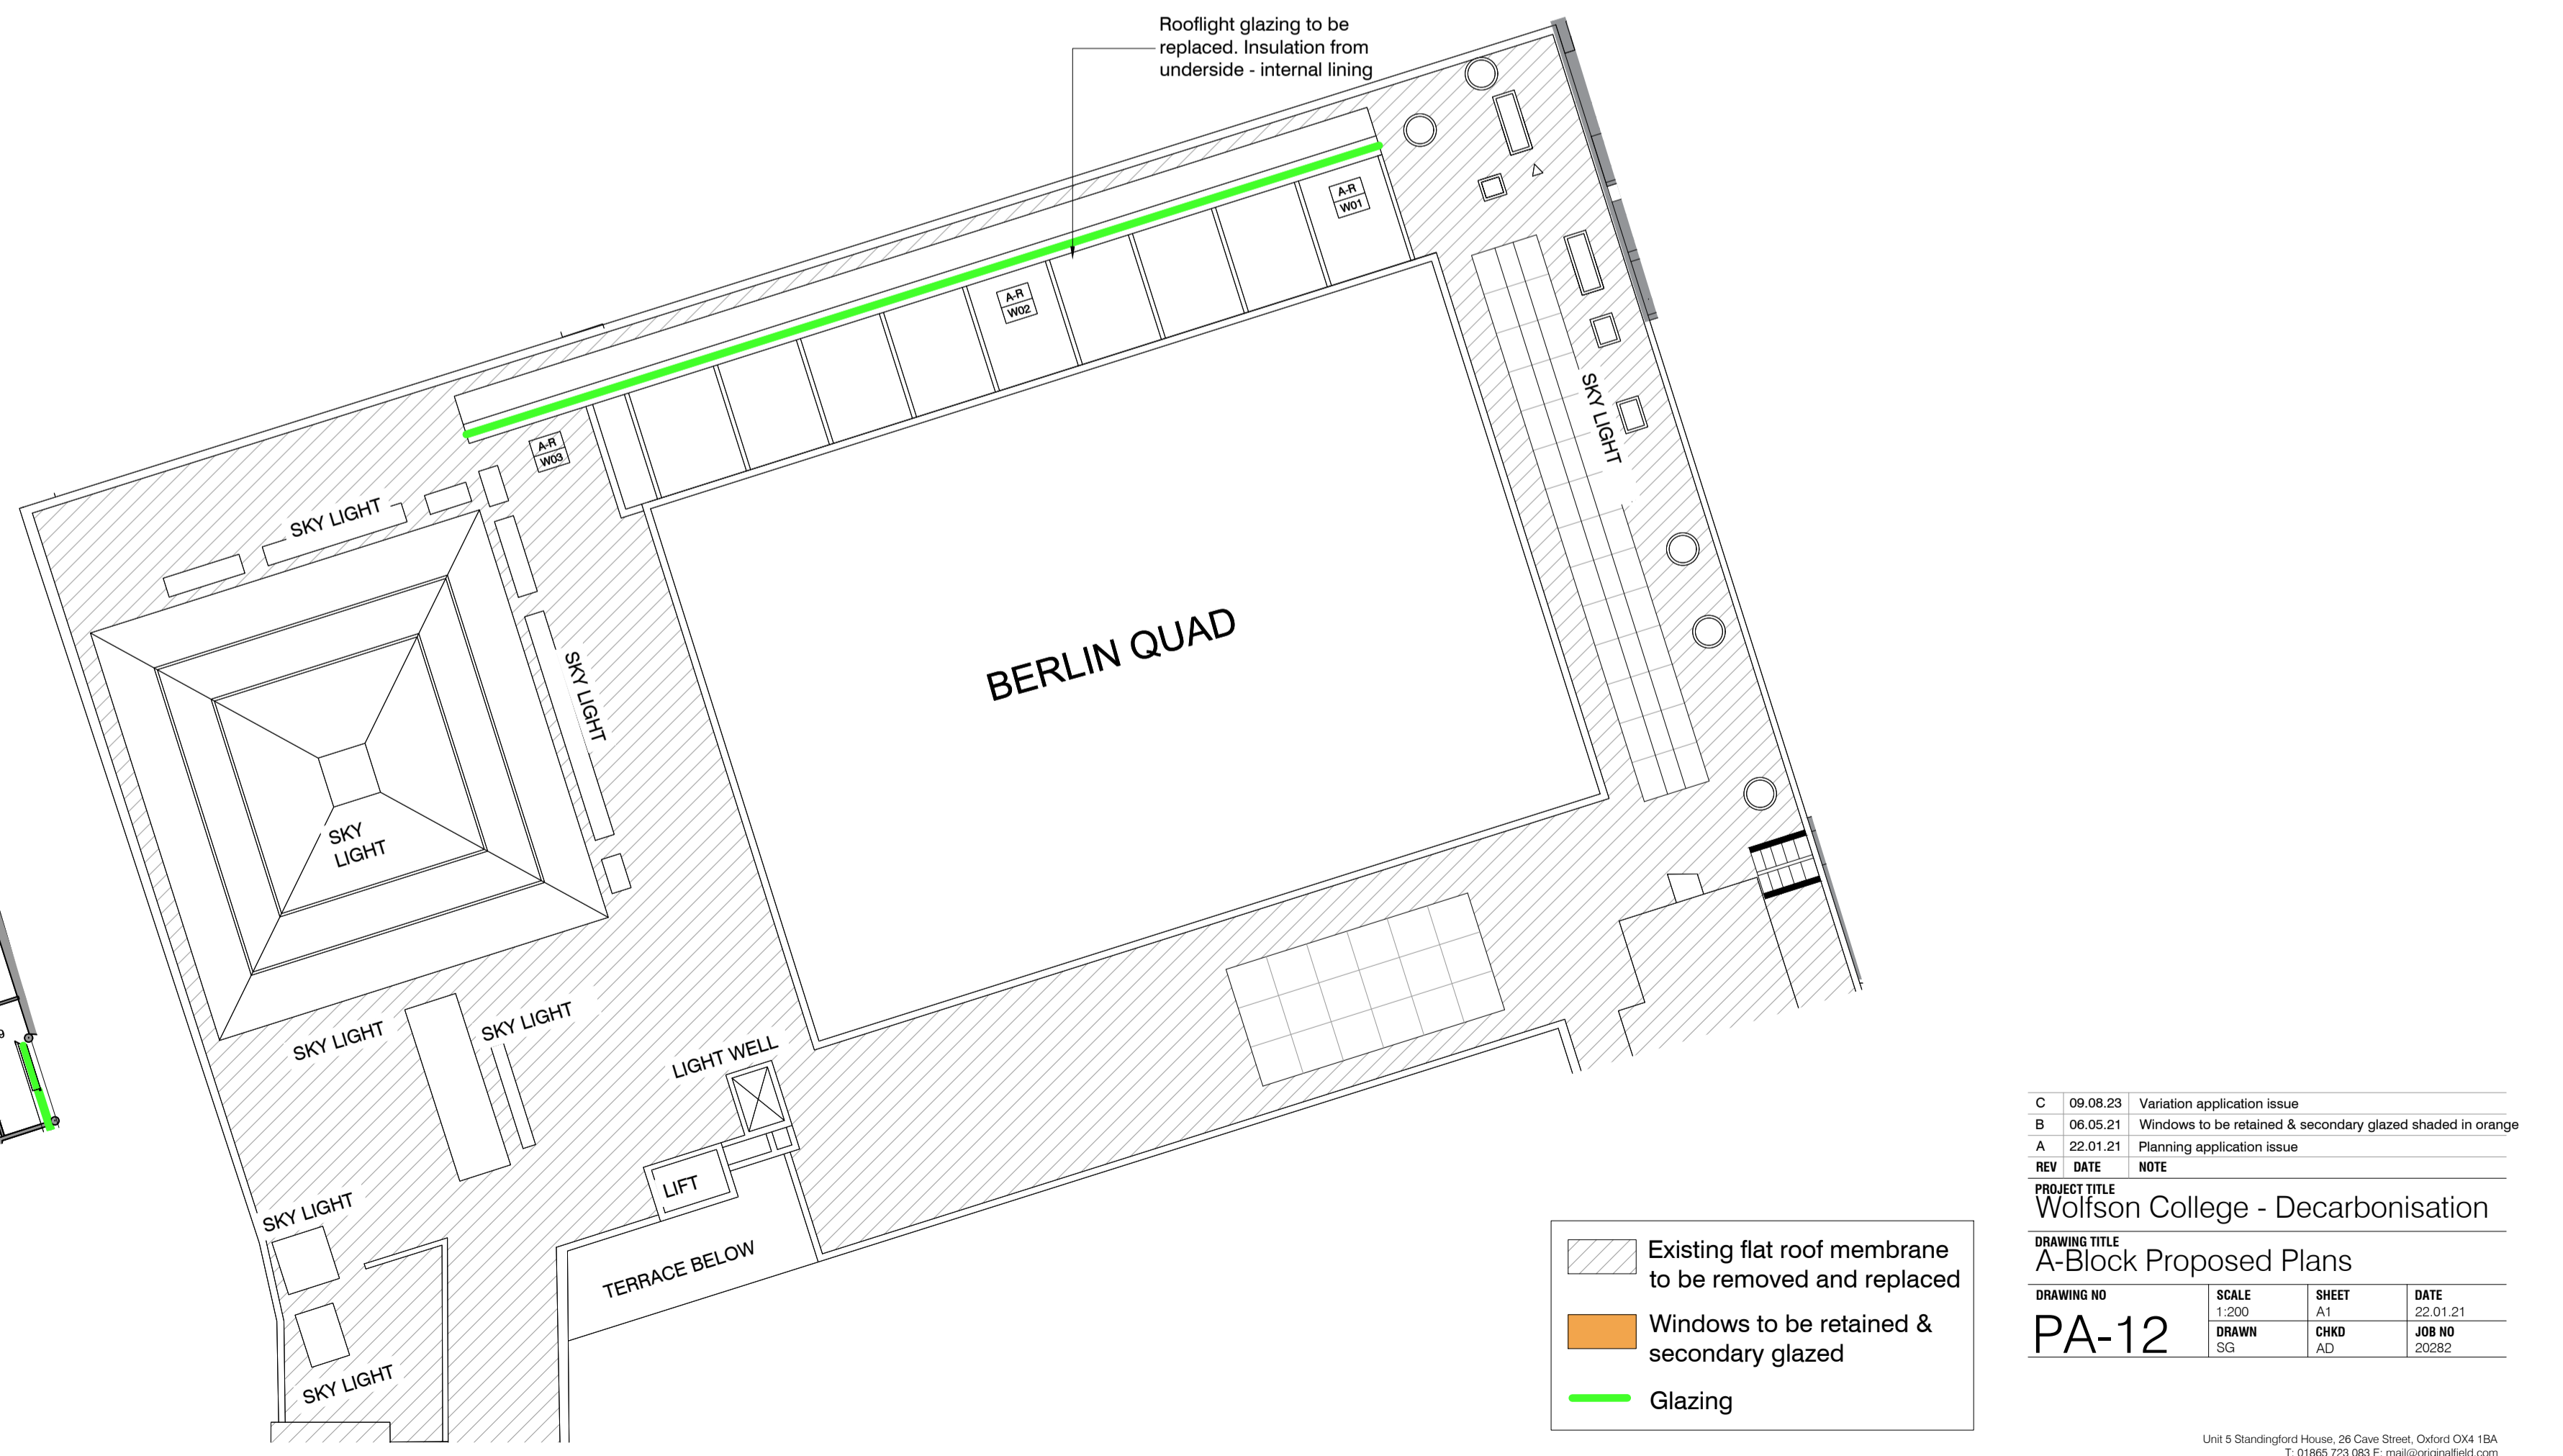

5 ROOF PLAN
1:200

- Existing flat roof membrane to be removed and replaced
- Windows to be retained & secondary glazed
- Glazing

C	09.08.23	Variation application issue	
B	06.05.21	Windows to be retained & secondary glazed shaded in orange	
A	22.01.21	Planning application issue	
REV	DATE	NOTE	
PROJECT TITLE			
Wolfson College - Decarbonisation			
DRAWING TITLE			
A-Block Proposed Plans			
DRAWING NO	SCALE	SHEET	DATE
PA-12	1:200	A1	22.01.21
DRAWN	CHKD	AD	JOB NO
SG	AD		20282

 

Unit 5 Standishfield House, 36 Cleve Street, Oxford OX4 1BA
T: 01865 723 083 E: mail@jovvalfield.com
Do not scale. Use figured dimensions only. All dimensions are approximate and should be checked on site prior to construction. Discrepancies must be reported immediately before proceeding. This drawing is confidential and is the intellectual property of Original Field of Architecture Ltd. It should not be reproduced or distributed to other parties without appropriate approval.