



A-Block

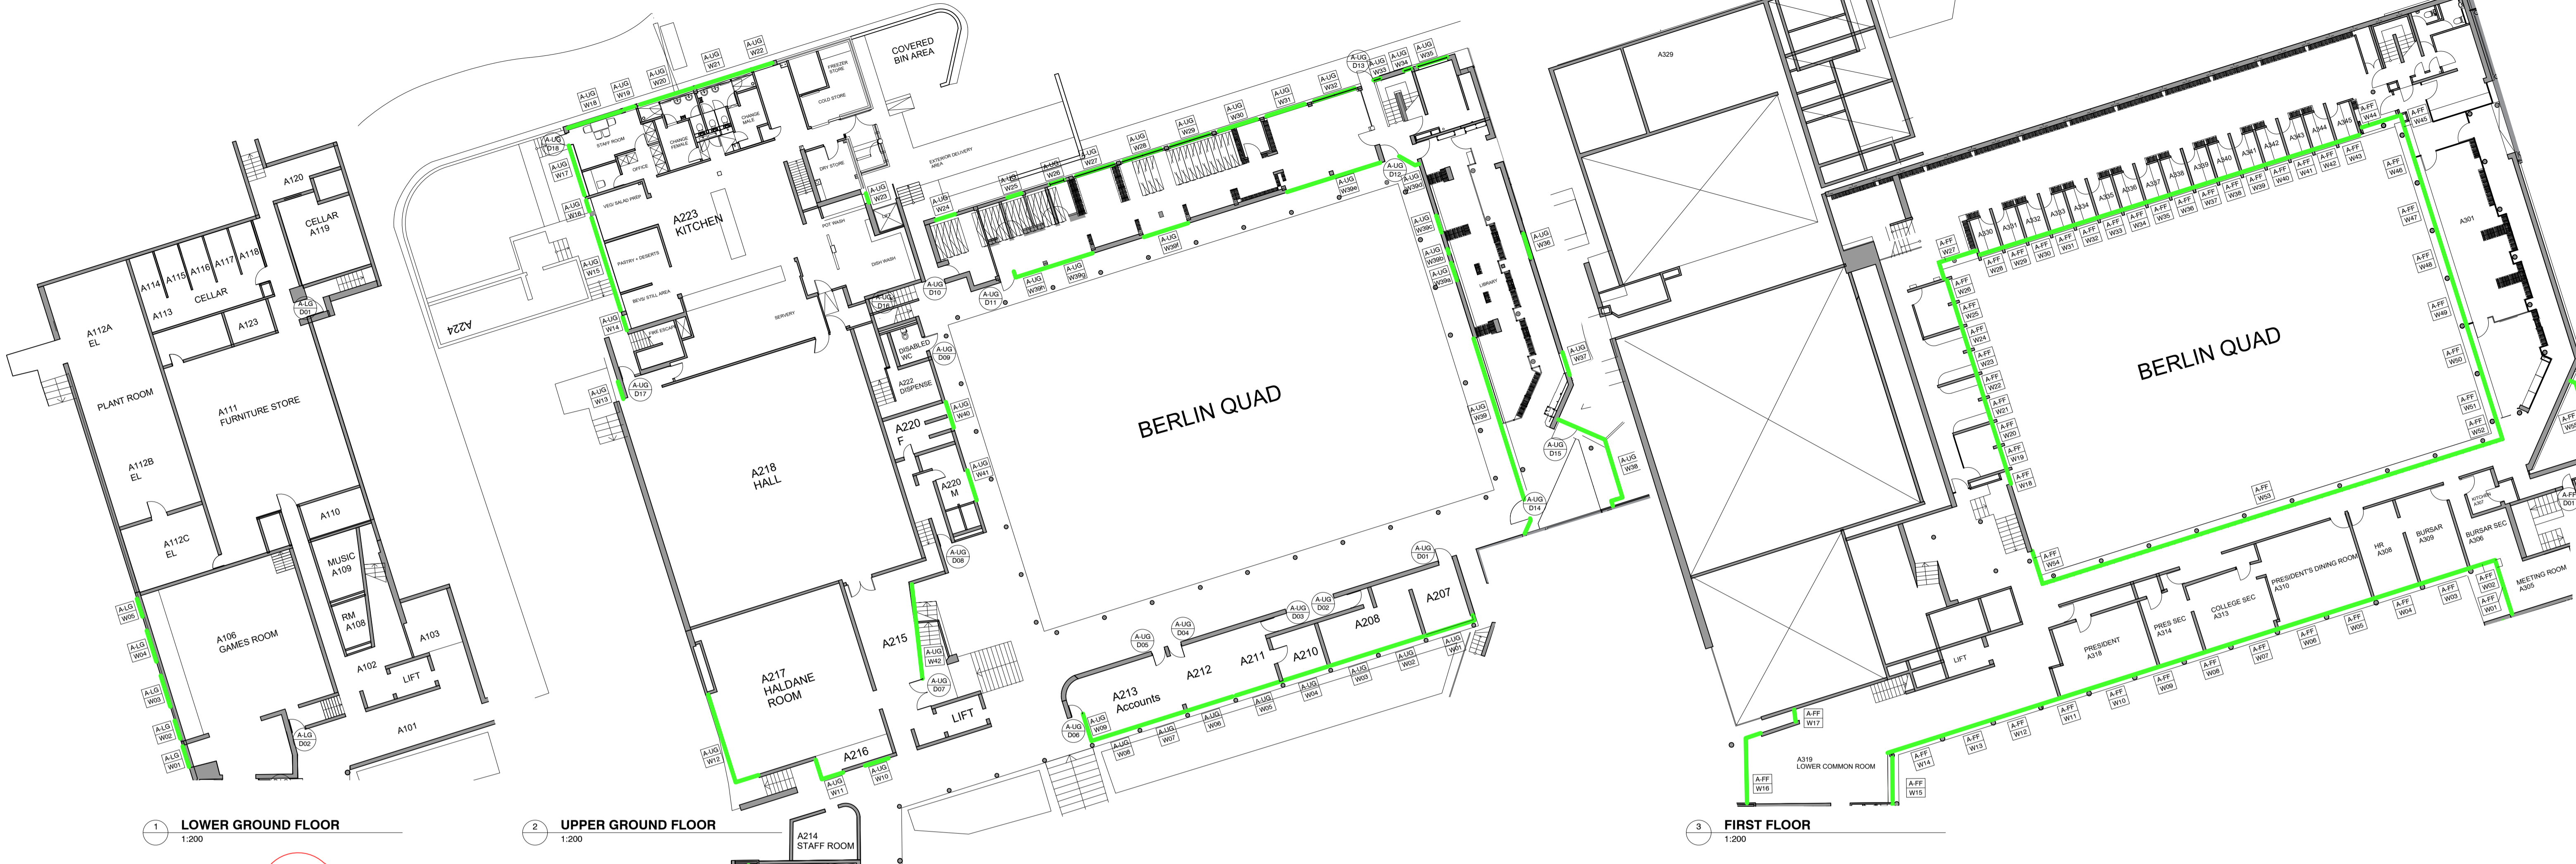


1 LOWER GROUND FLOOR
1:200

2 UPPER GROUND FLOOR
1:200

3 FIRST FLOOR
1:200

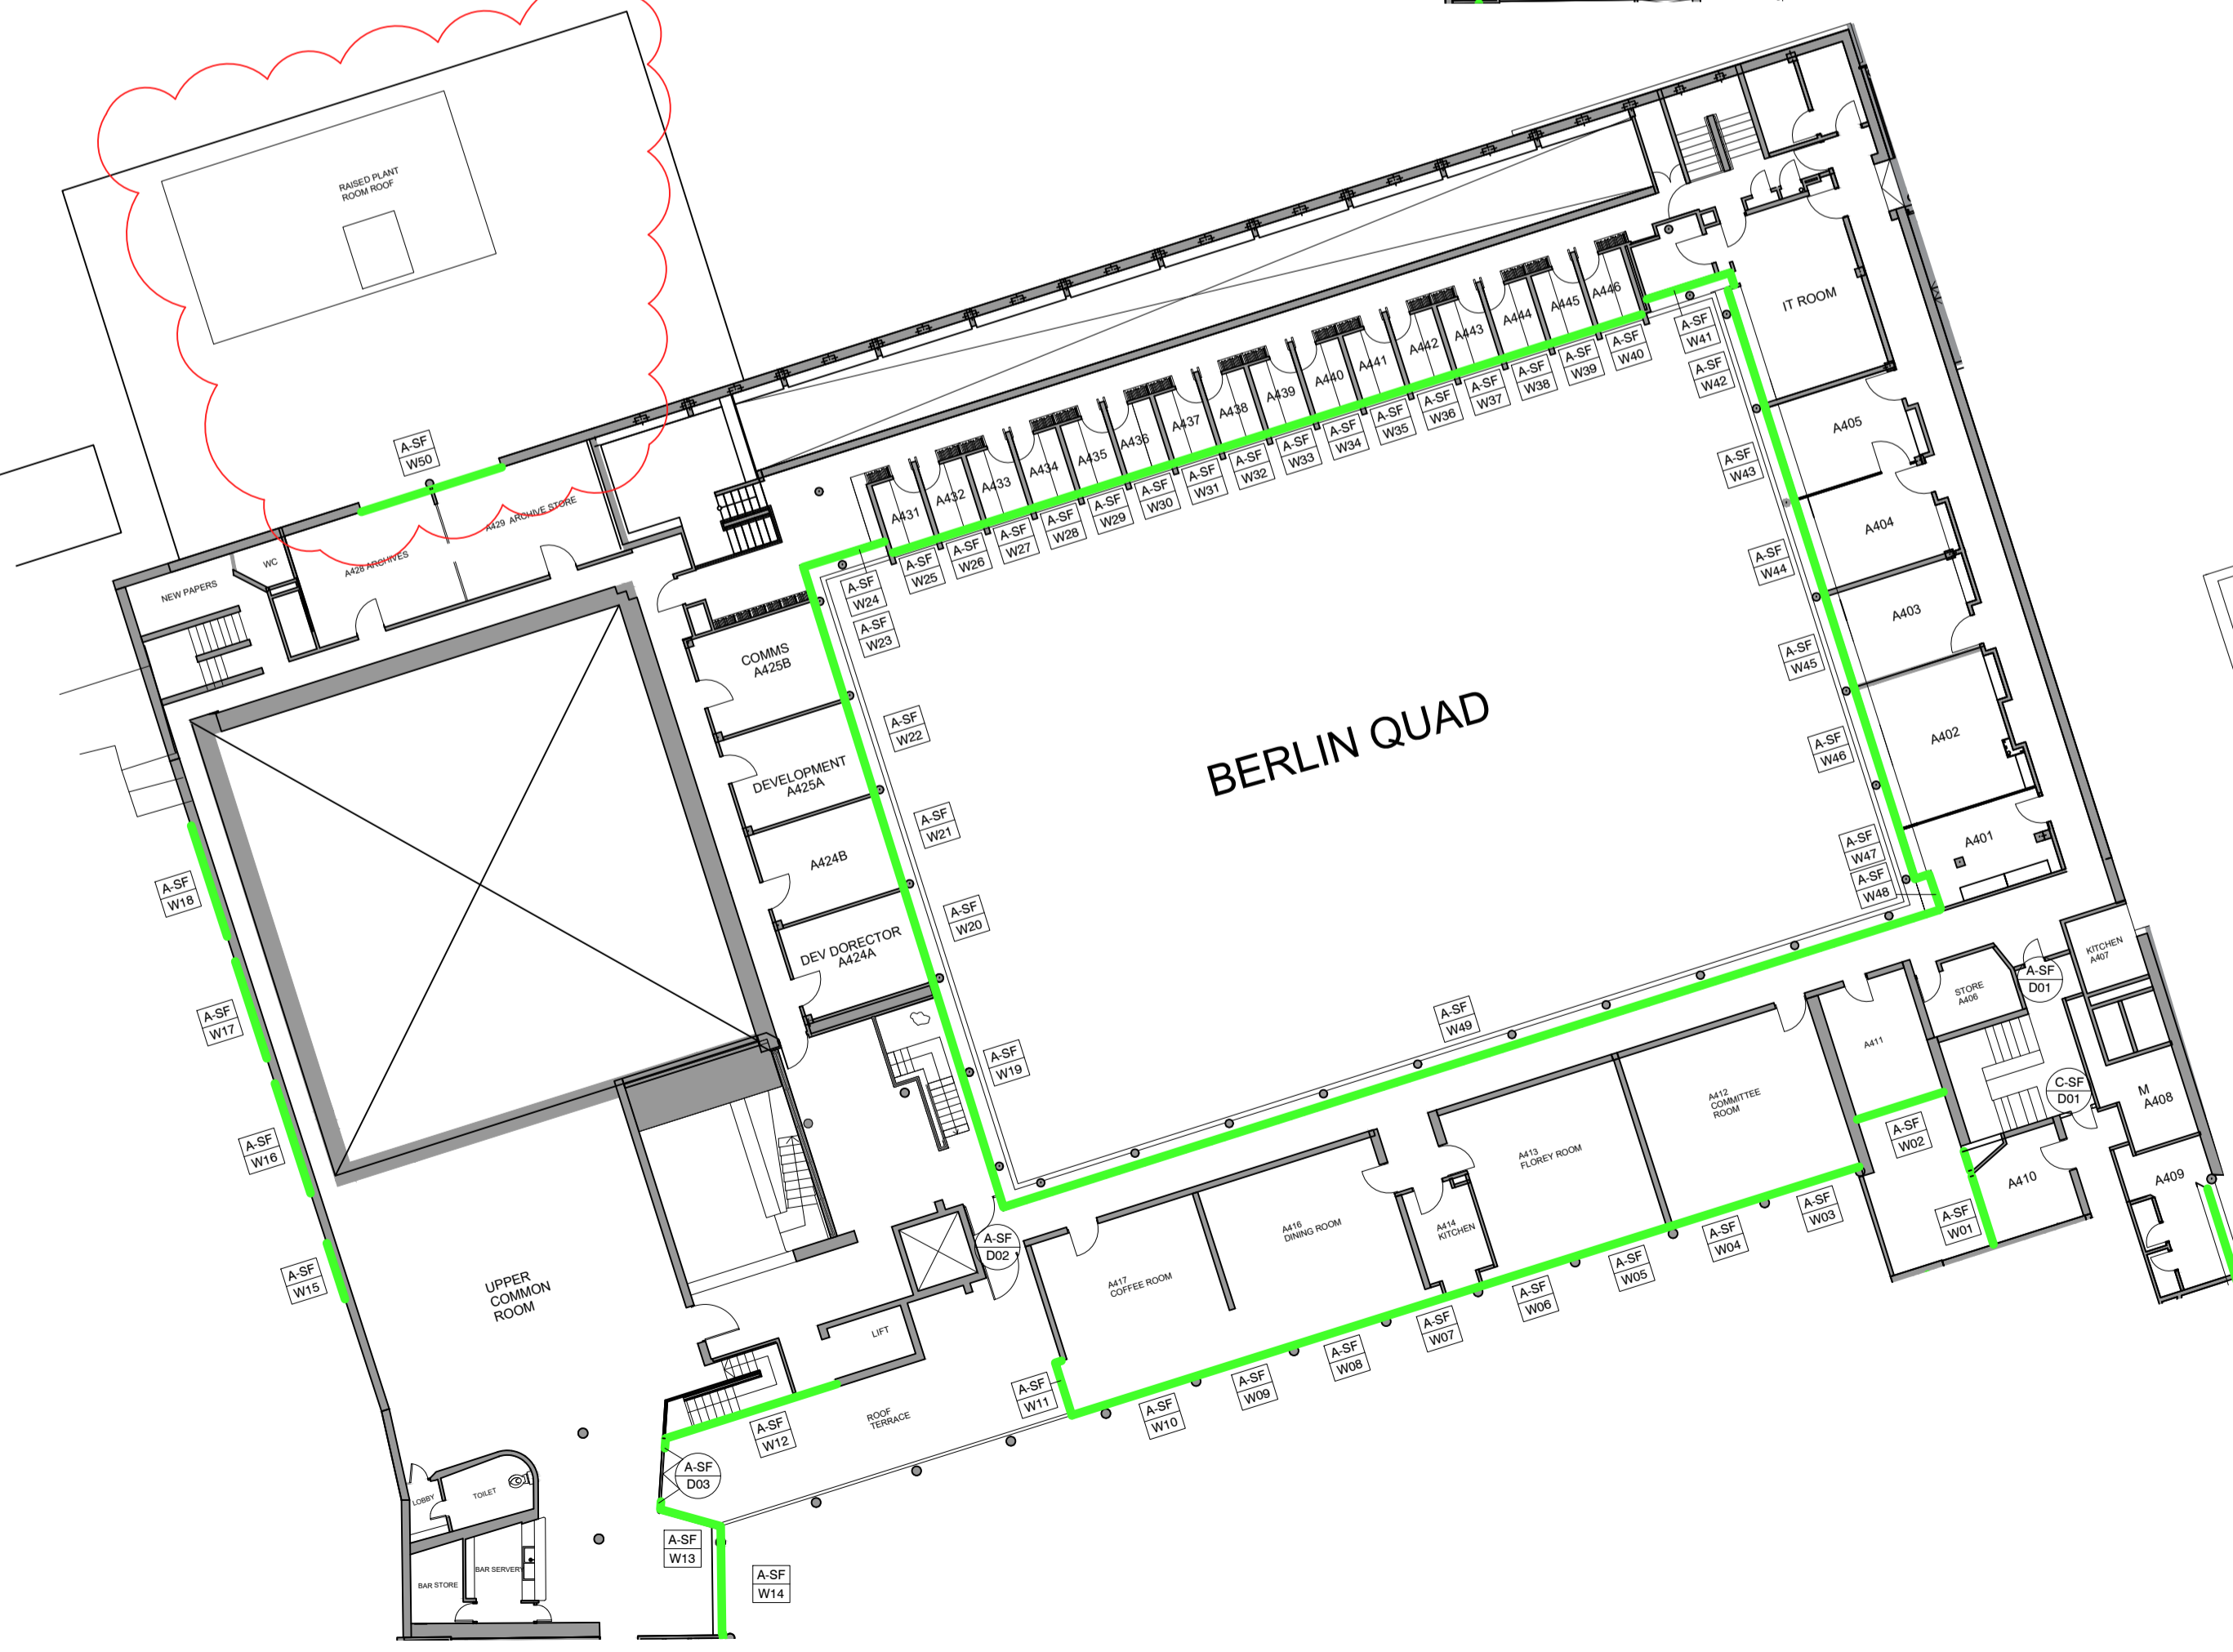

4 SECOND FLOOR
1:200

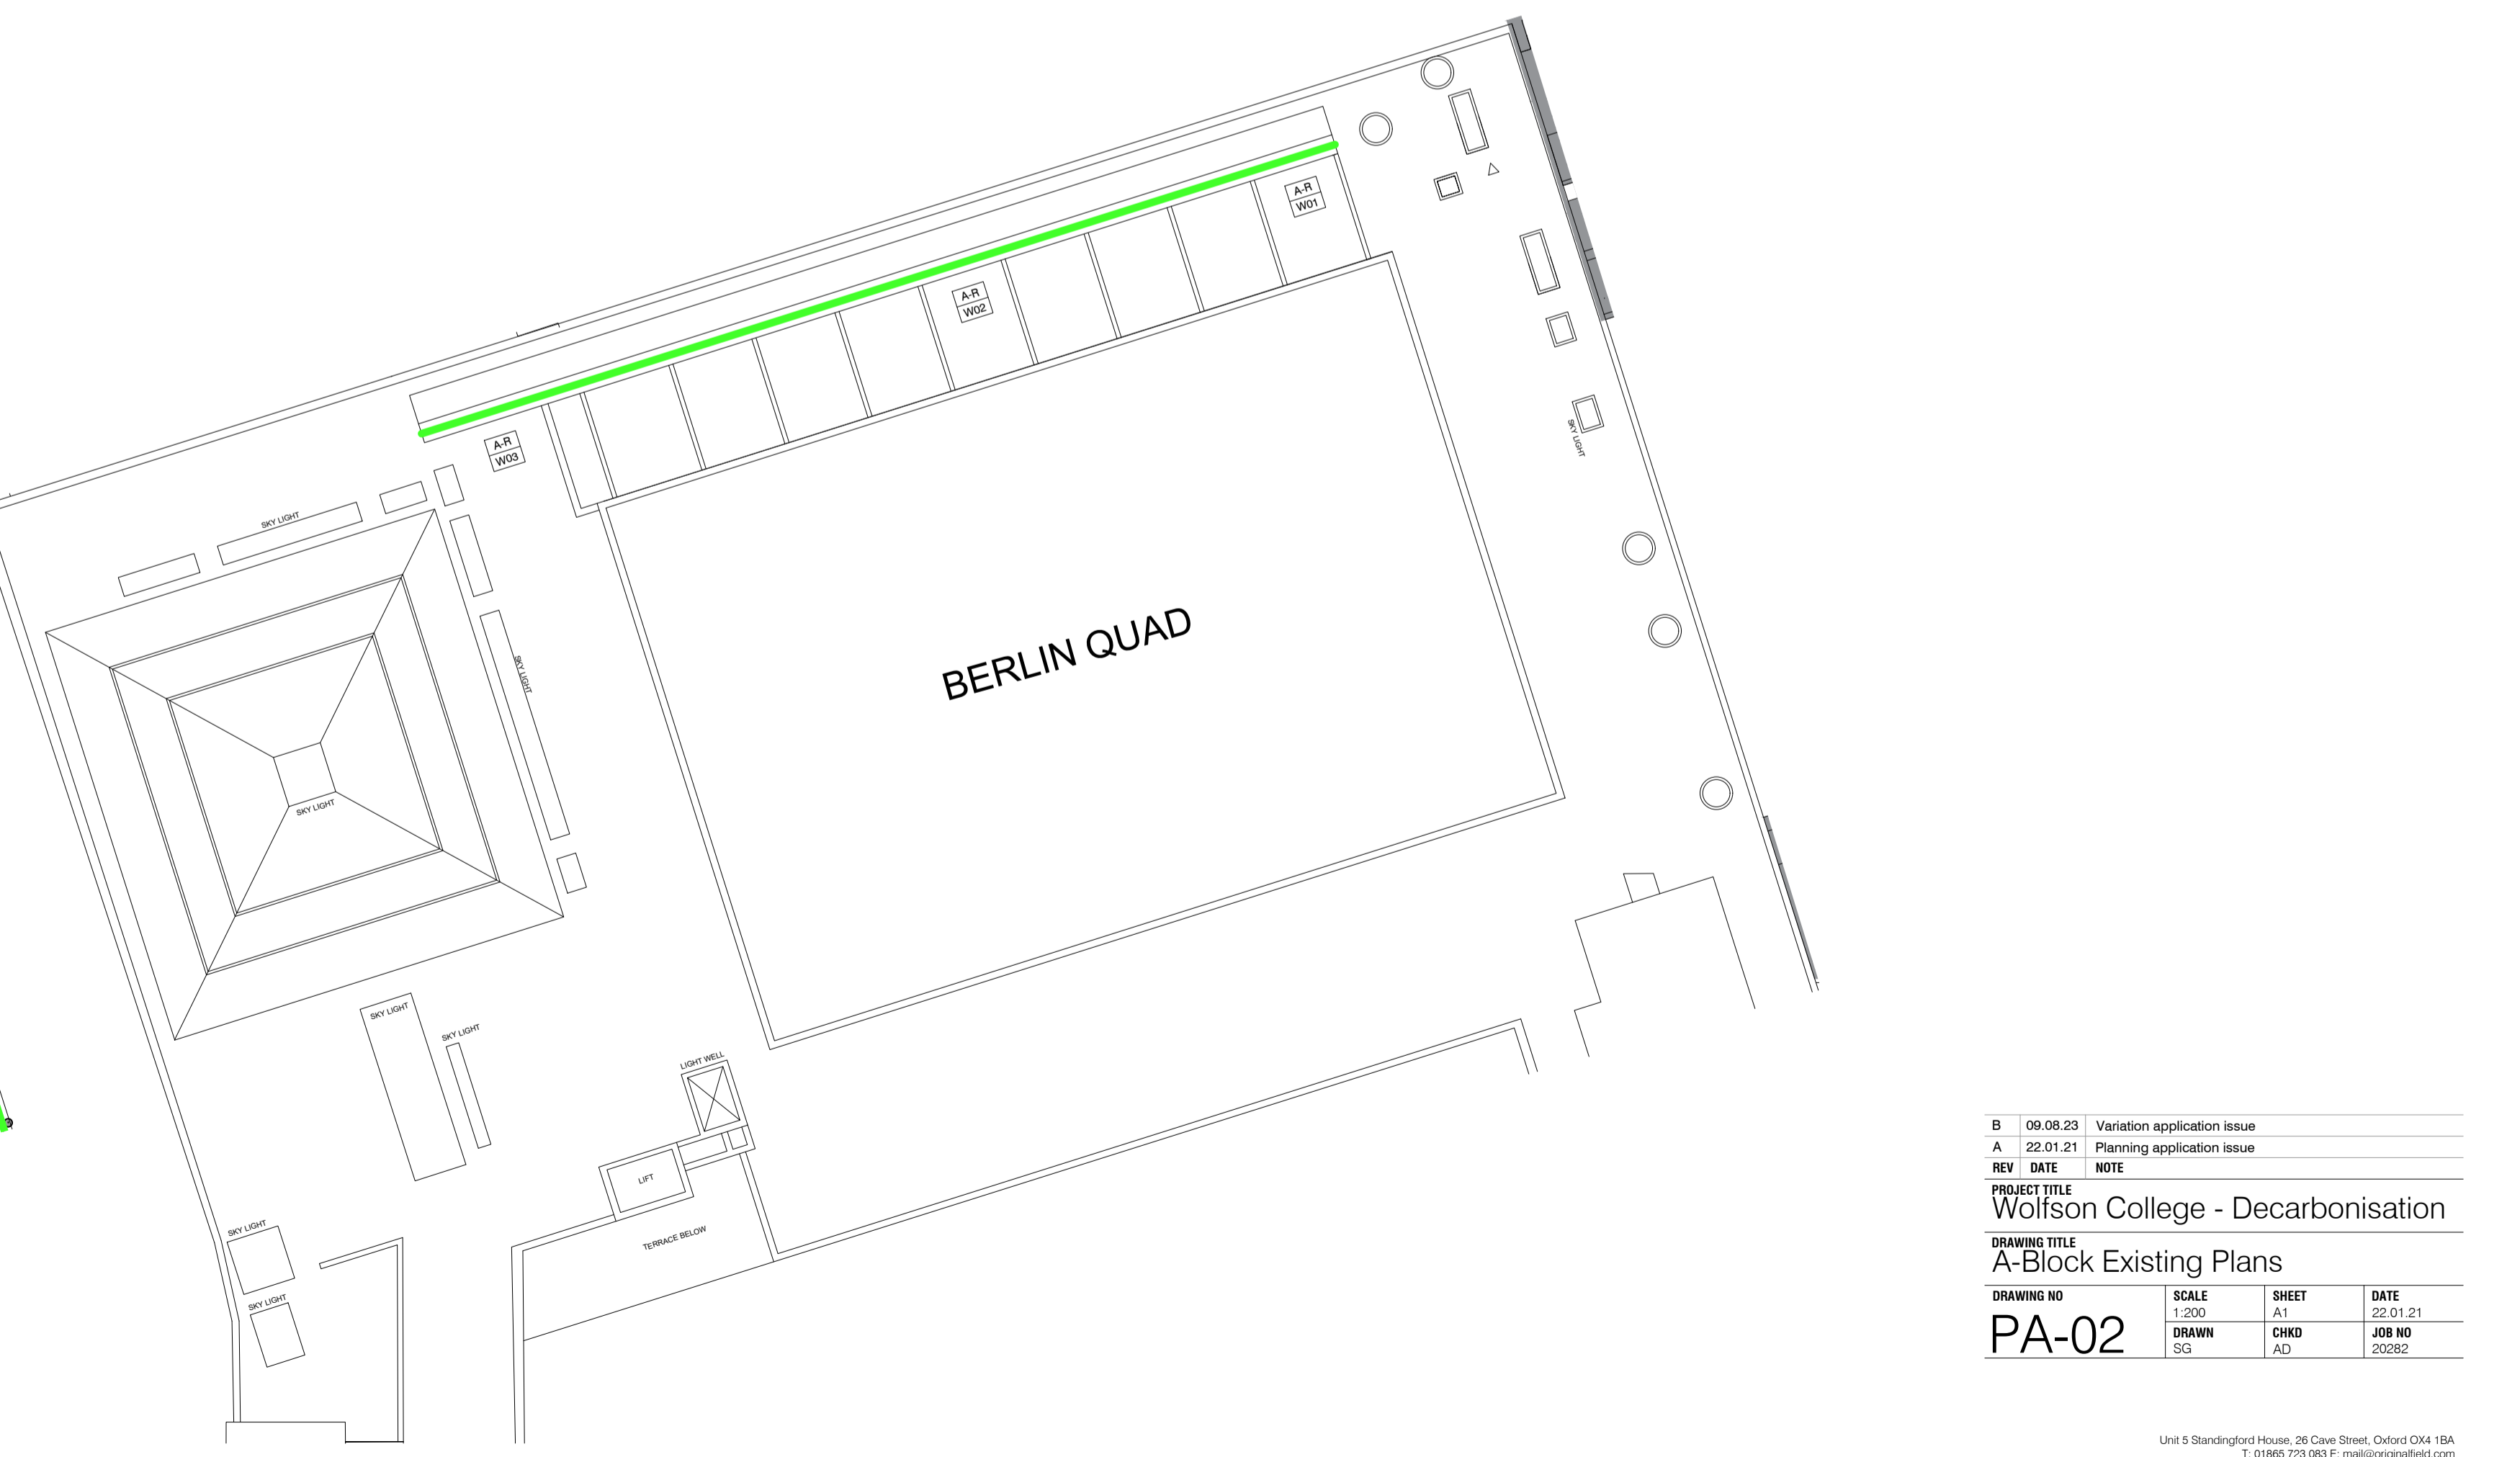

5 ROOF PLAN
1:200

B	09.08.23	Variation application issue
A	22.01.21	Planning application issue
REV	DATE	NOTE
PROJECT TITLE		
Wolfson College - Decarbonisation		
DRAWING TITLE		
A-Block Existing Plans		
DRAWING NO	SCALE	SHEET
PA-02	1:200	A1
DRAWN	CHKD	DATE
SG	AD	22.01.21
		JOB NO
		20282



Unit 5 Stansfield House, 36 Cleve Street, Oxford OX4 1BA
T: 01865 723 083 E: mail@jovialfield.com
Do not scale. Use figured dimensions only. All dimensions are approximate and should be checked on site prior to construction. Discrepancies must be reported immediately before proceeding. This drawing is confidential and is the intellectual property of Original Field of Architecture Ltd. It should not be reproduced or distributed to other parties without appropriate approval.