

E: Designs.3DR@gmail.com
W: www.ArchitecturalVisions.co.uk

Sheet No.

00-EX-FP-01 EXISTING FLOOR PLANS

Date 26.10.23
Current Revision P01

Project Name

Proposed single storey side extension

Project Number 0230
Project Status Preliminary
Project Address 3 Kennedy Close
Oxford OX4 2UH

Notes

This drawing is copyright (C). The reproduction of this drawing is expressly prohibited.

Dimensions and conditions shall be verified on site. Any discrepancies between this drawing and the site conditions shall be raised prior to placing orders or construction. Contractor to check and verify all dimensions before commencing any work.

All work to comply with building regulations and all statutory authorities requirements.


It is the contractors responsibility to ascertain the location of all services prior to the commencement of works.

All structural works to be confirmed by a structural engineer.


File Path

C:\Users\fried\OneDrive\Desktop\3 kennedy close oxford\3 Kennedy Close Oxford Existing.rvt


Scale
1 : 50

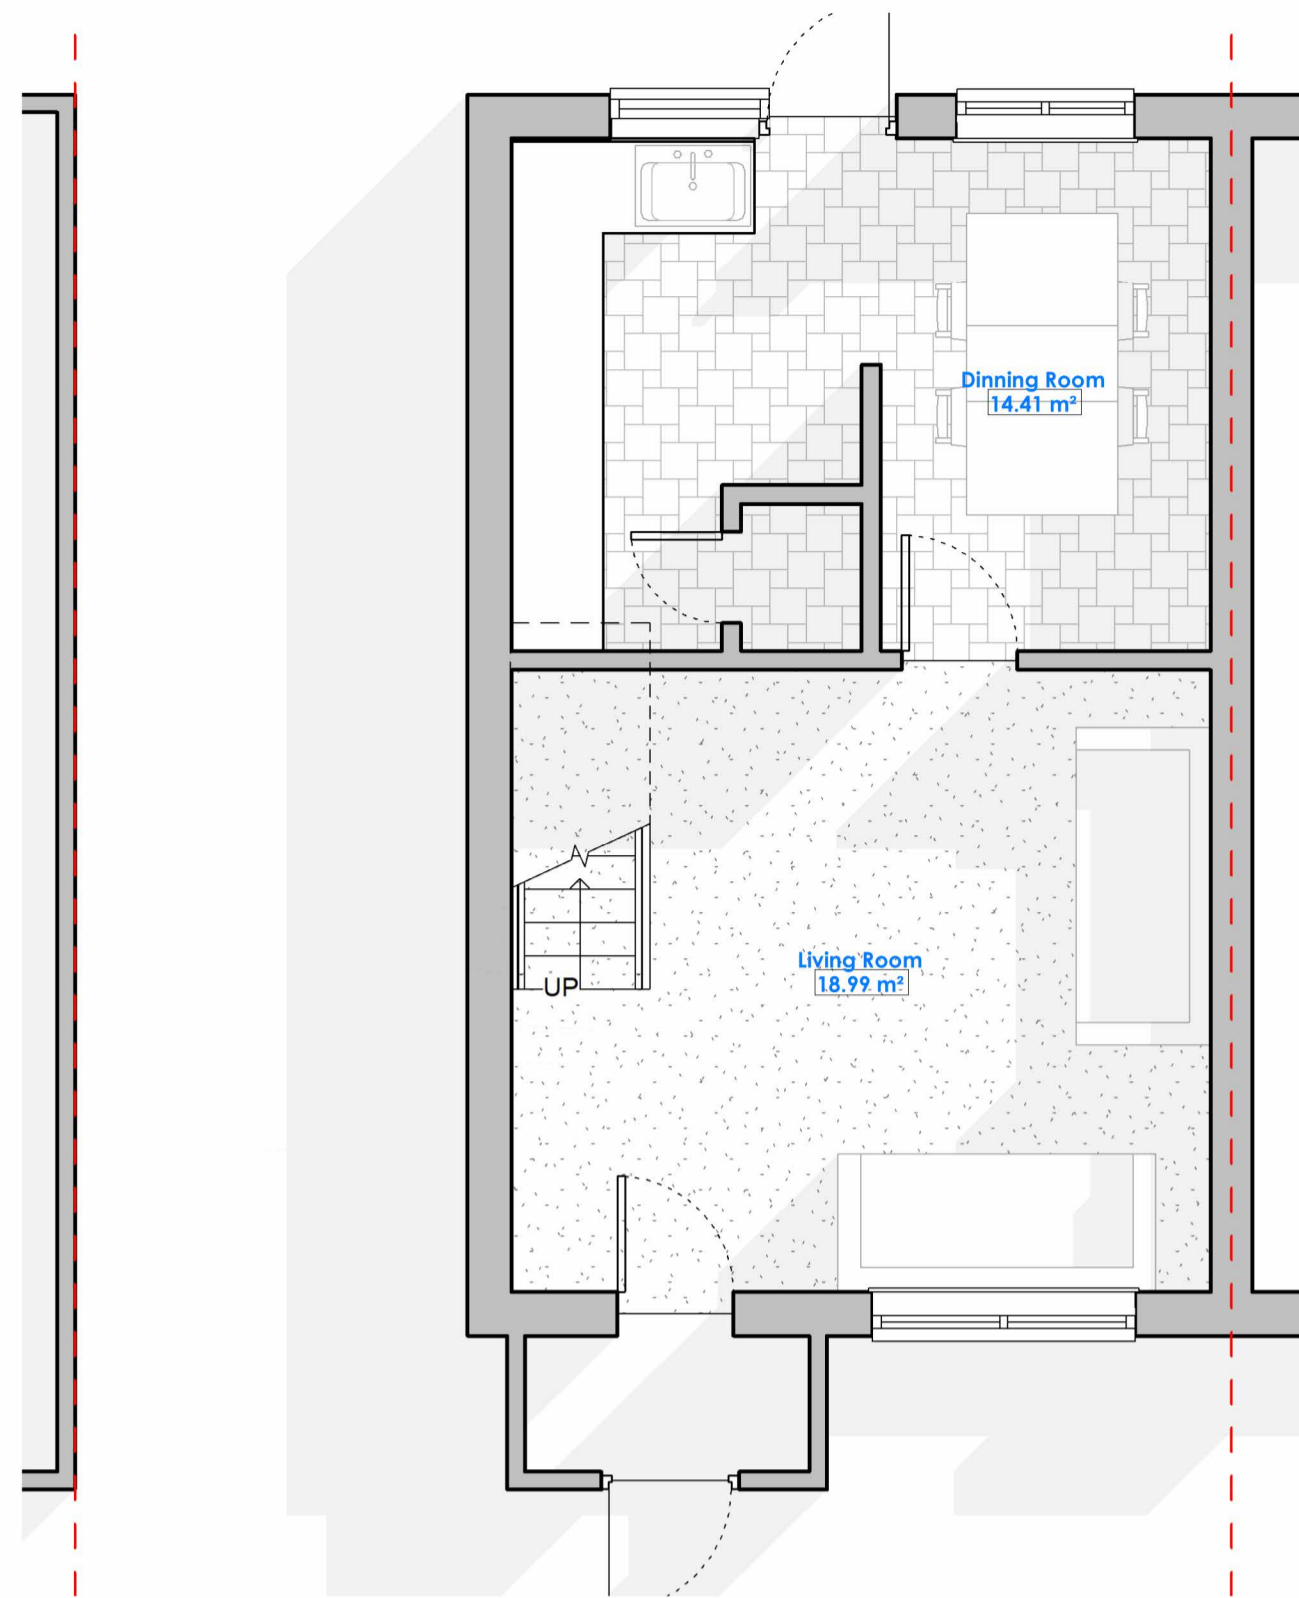

1 Ground Floor
1 : 50

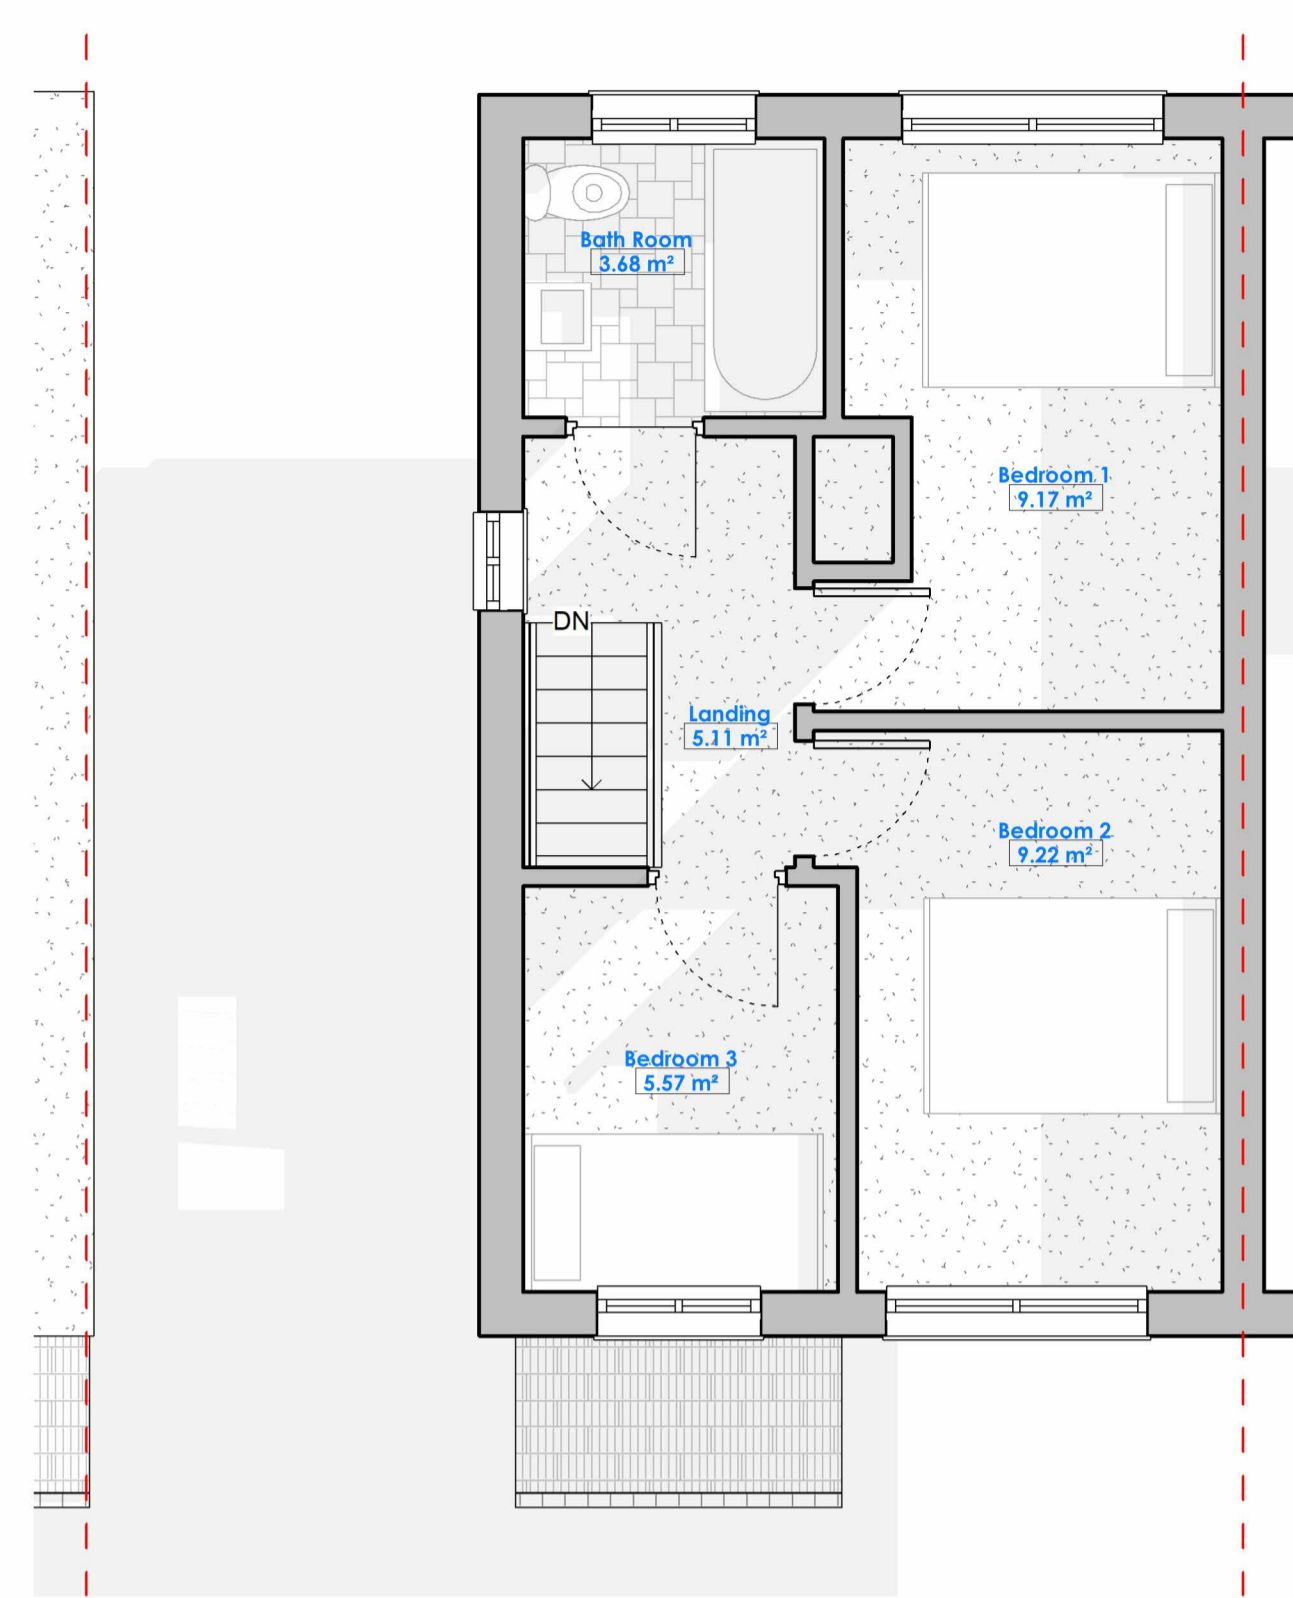

3 First Floor
1 : 50

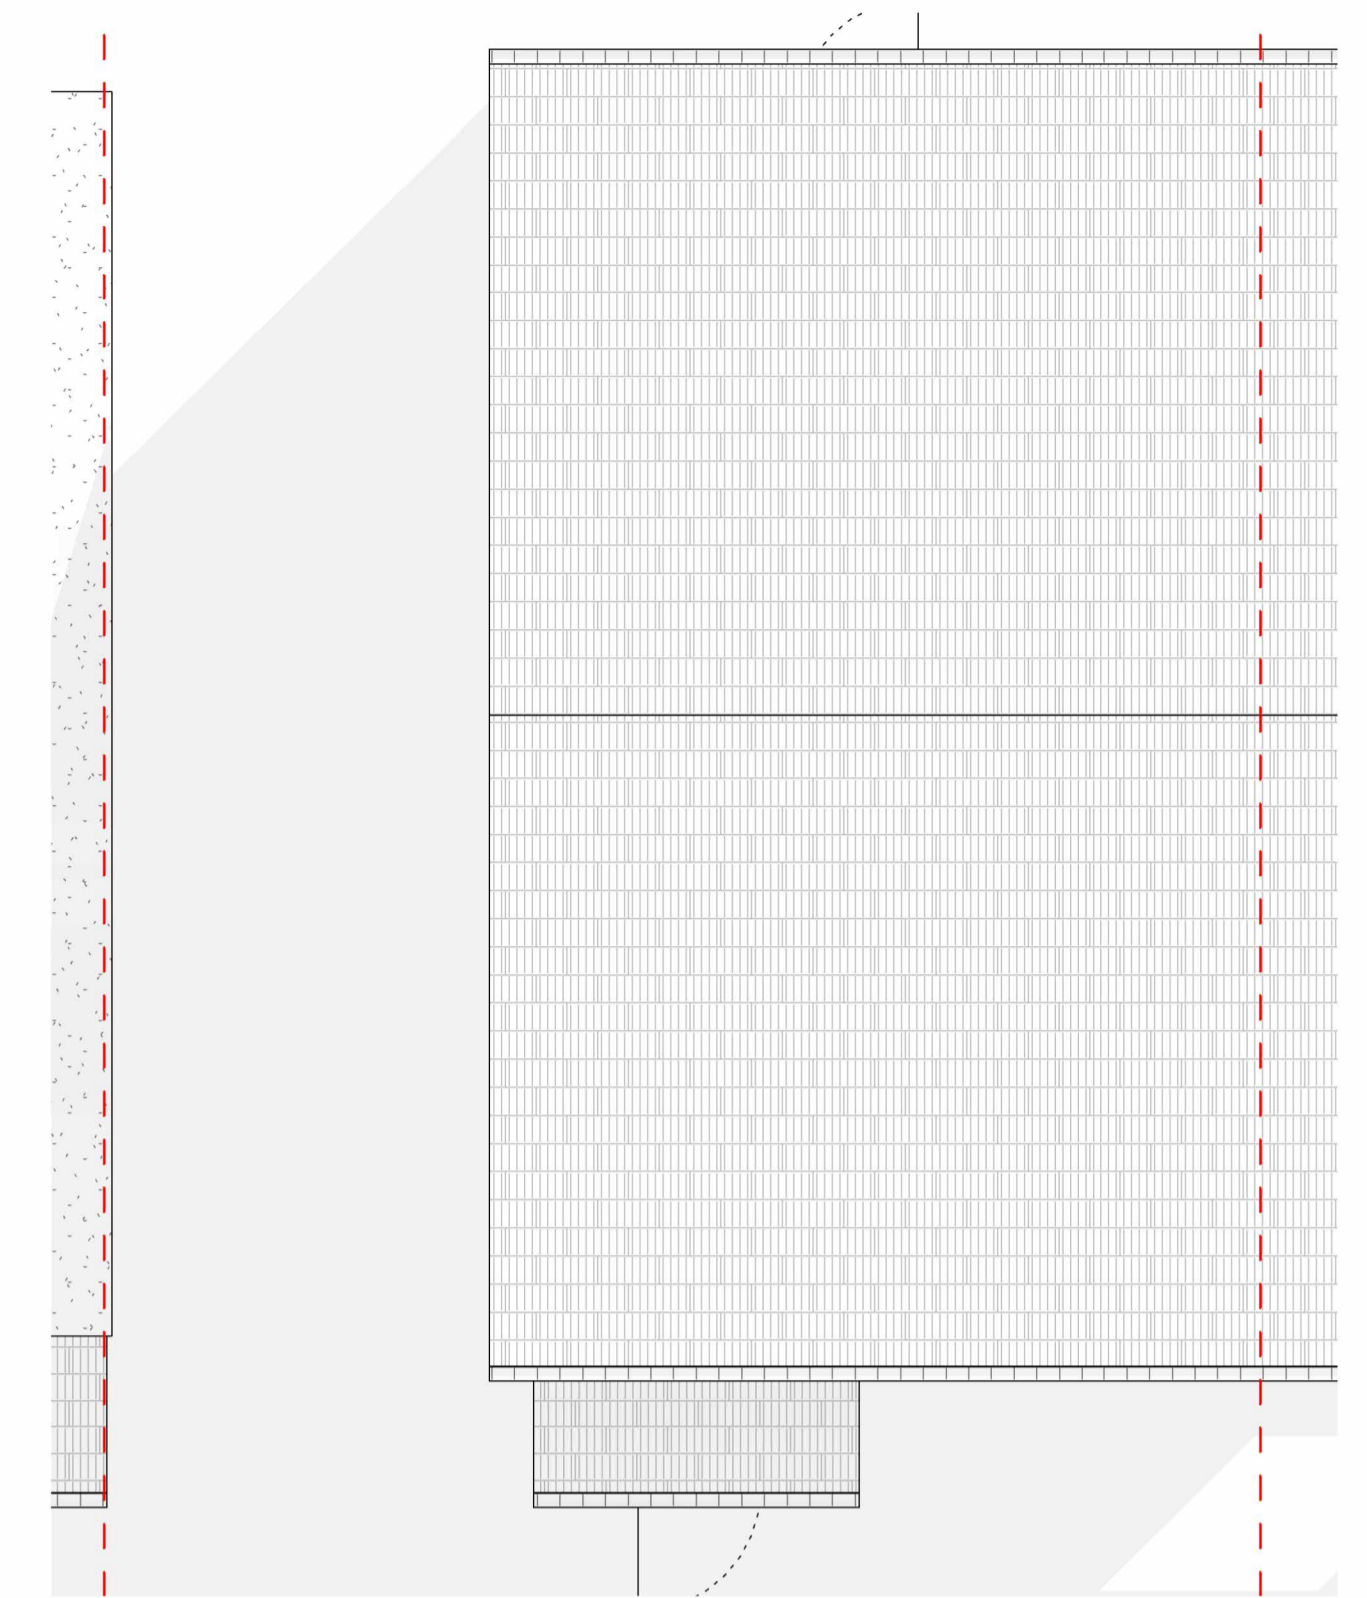

4 Roof Plan
1 : 50



2 3D View 1

