

Sheet No.

# 00-PR-FP-01 PROPOSED FLOOR PLANS

Date 26.10.23  
 Current Revision P01

Project Name  
**Proposed single storey  
 side extension**

Project Number 0230  
 Project Status Preliminary  
 Project Address 3 Kennedy Close  
 Oxford OX4 2UH

**Notes**

*This drawing is copyright (C). The reproduction of this drawing is expressly prohibited.*

*Dimensions and conditions shall be verified on site. Any discrepancies between this drawing and the site conditions shall be raised prior to placing orders or construction. Contractor to check and verify all dimensions before commencing any work.*


*All work to comply with building regulations and all statutory authorities requirements.*

*It is the contractors responsibility to ascertain the location of all services prior to the commencement of works.*


*All structural works to be confirmed by a structural engineer.*

File Path  
 C:\Users\fried\OneDrive\Desktop\3 kennedy close oxford\3 Kennedy Close Oxford Proposed.rvt


Scale  
 1 : 50

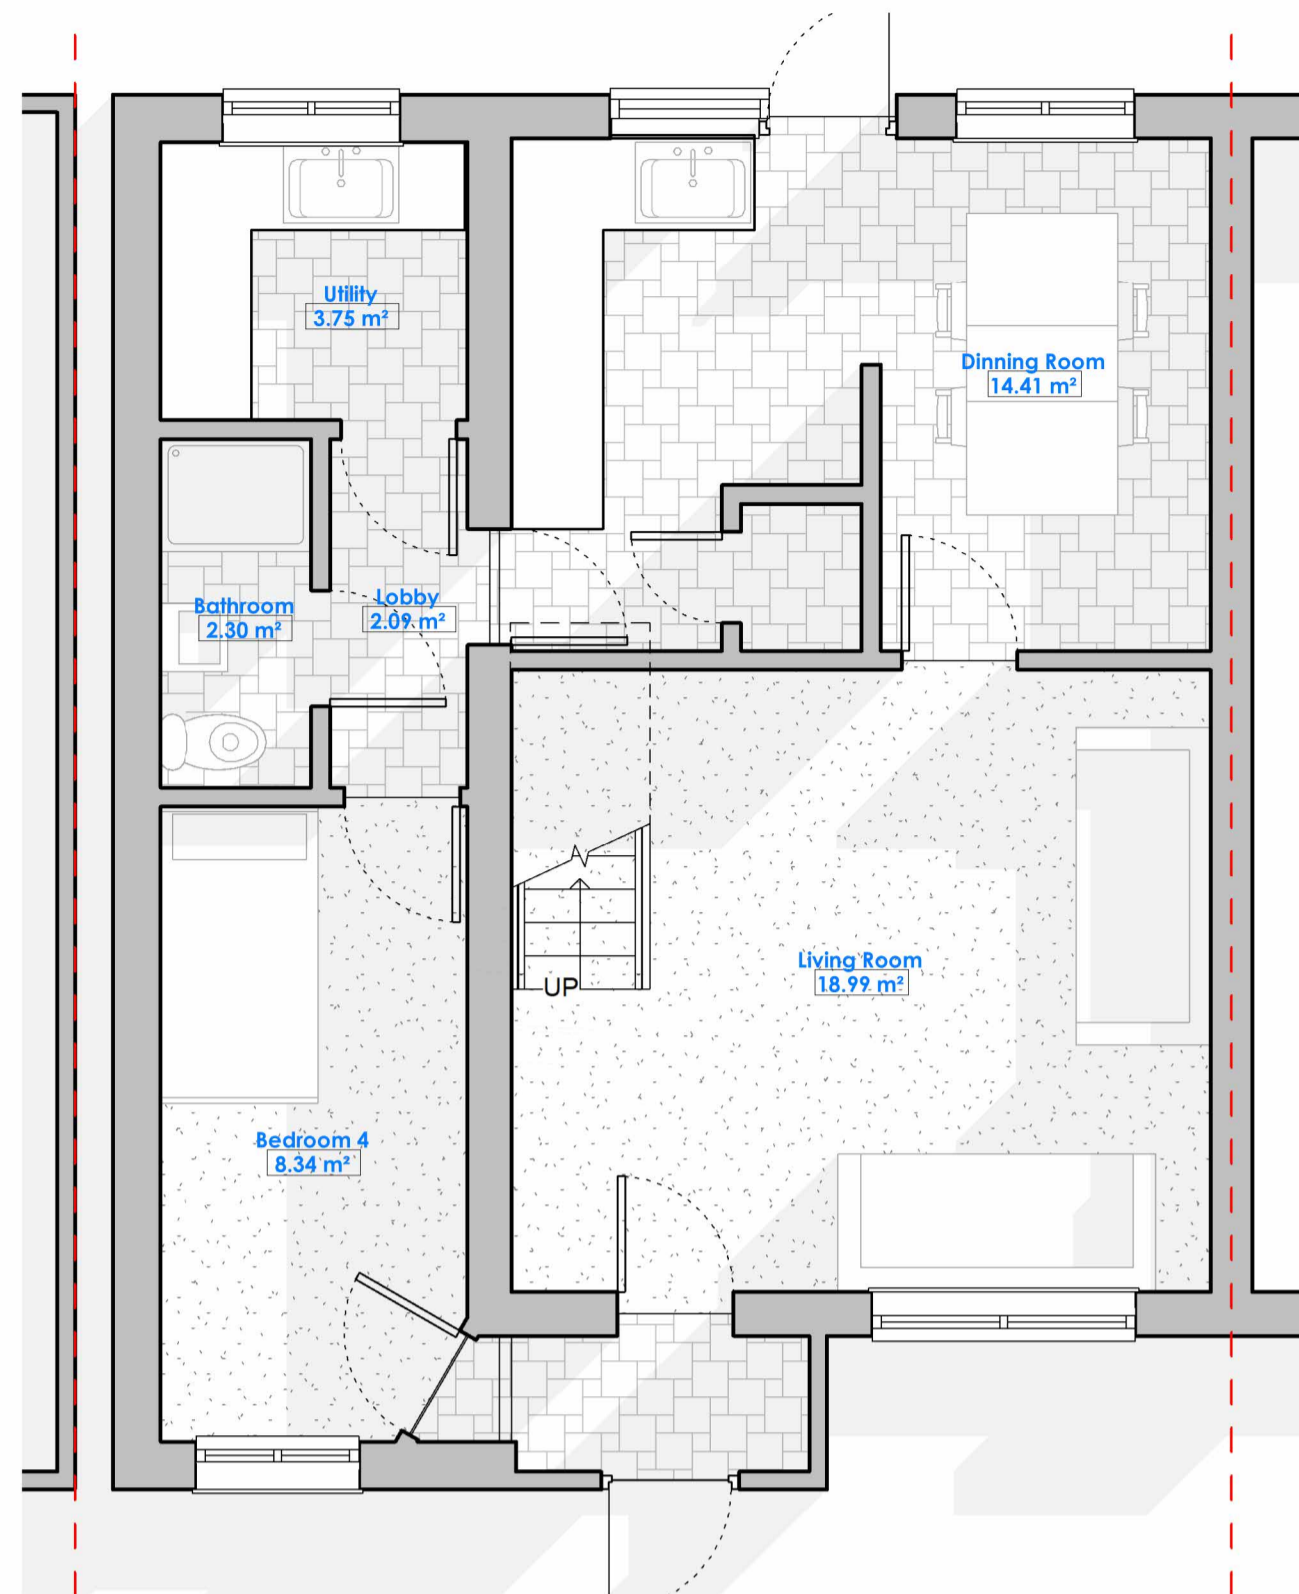

1 Ground Floor  
 1 : 50

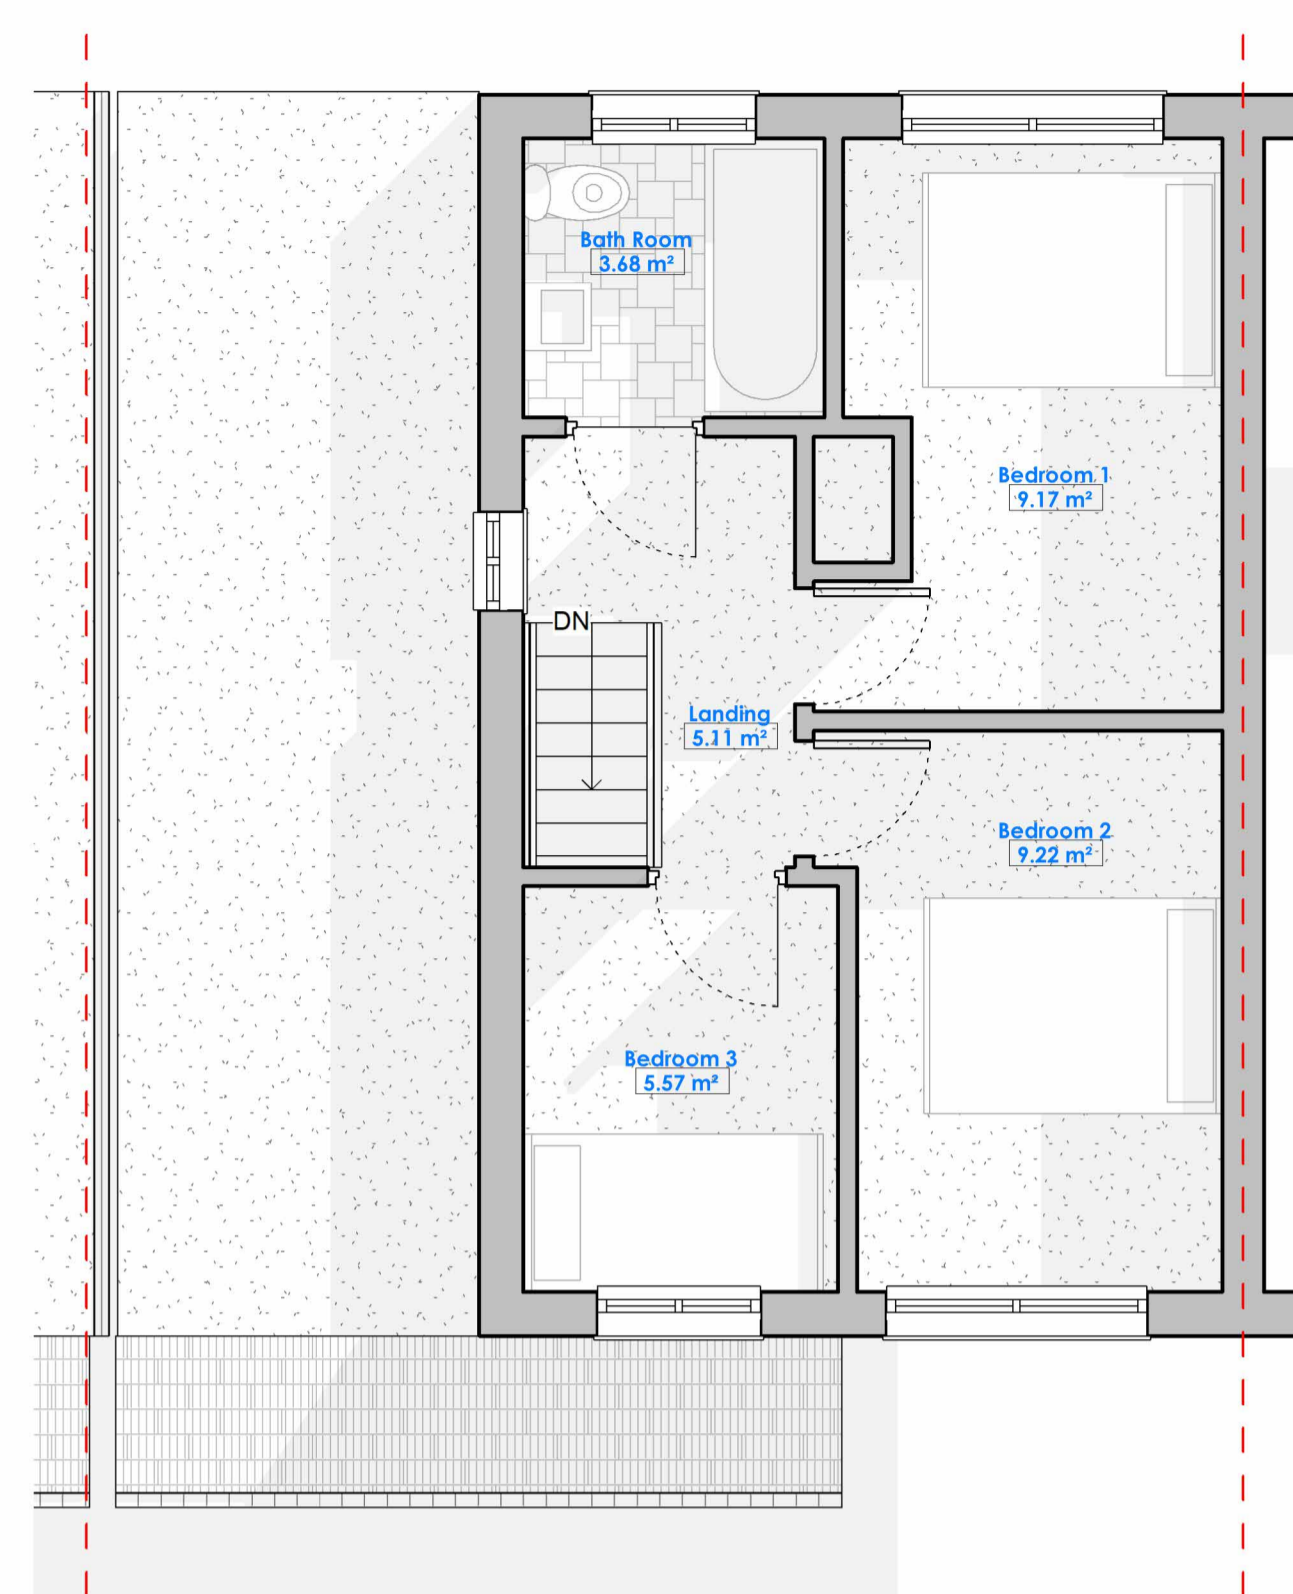

3 First Floor  
 1 : 50

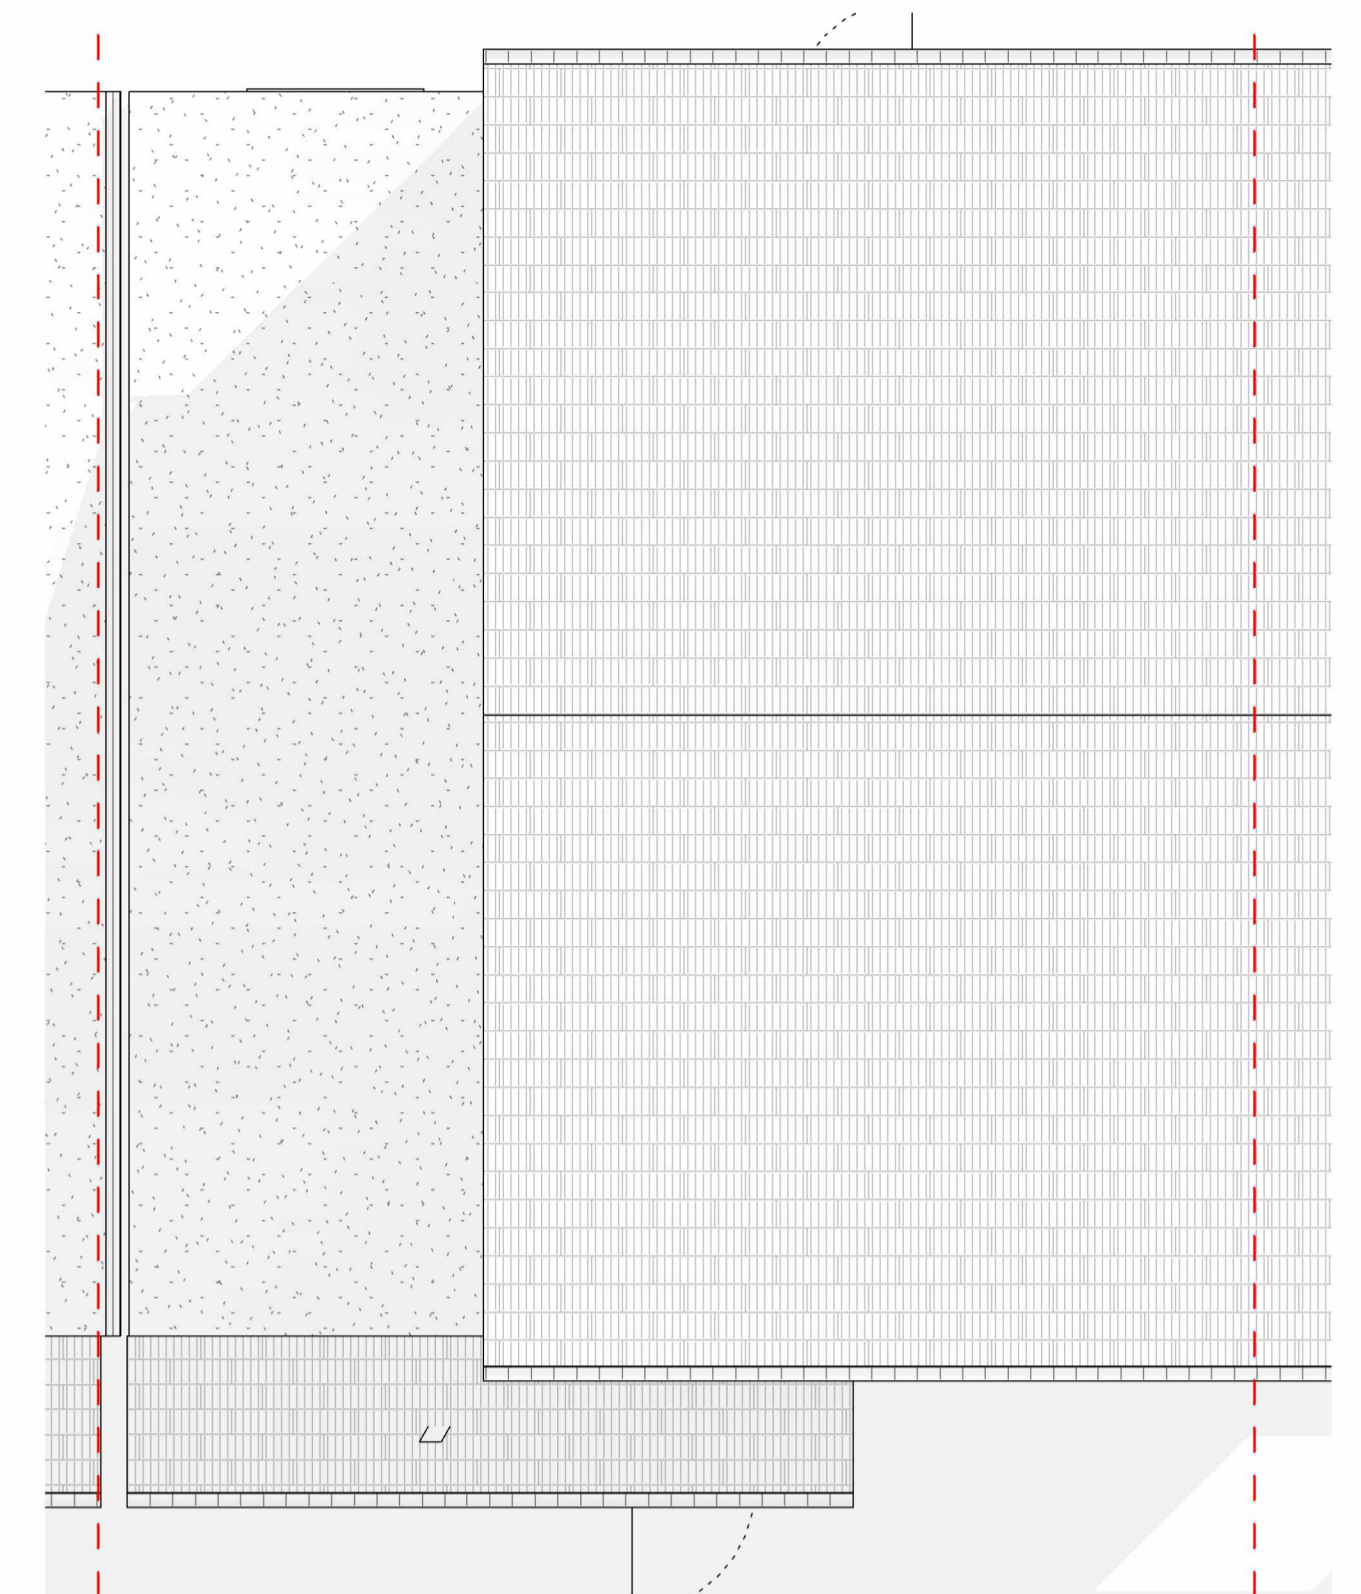

4 Roof Plan  
 1 : 50



2 3D View 1

