



Responsibility is not accepted for errors made by others in scaling from this drawing. All construction information should be taken from figured dimensions only. All dimensions are in millimetres unless otherwise stated. All dimensions to be verified on site before proceeding with the work. Any discrepancies to be notified in writing to Architect immediately

 

Revision History

Rev.	Description	Date	By
------	-------------	------	----

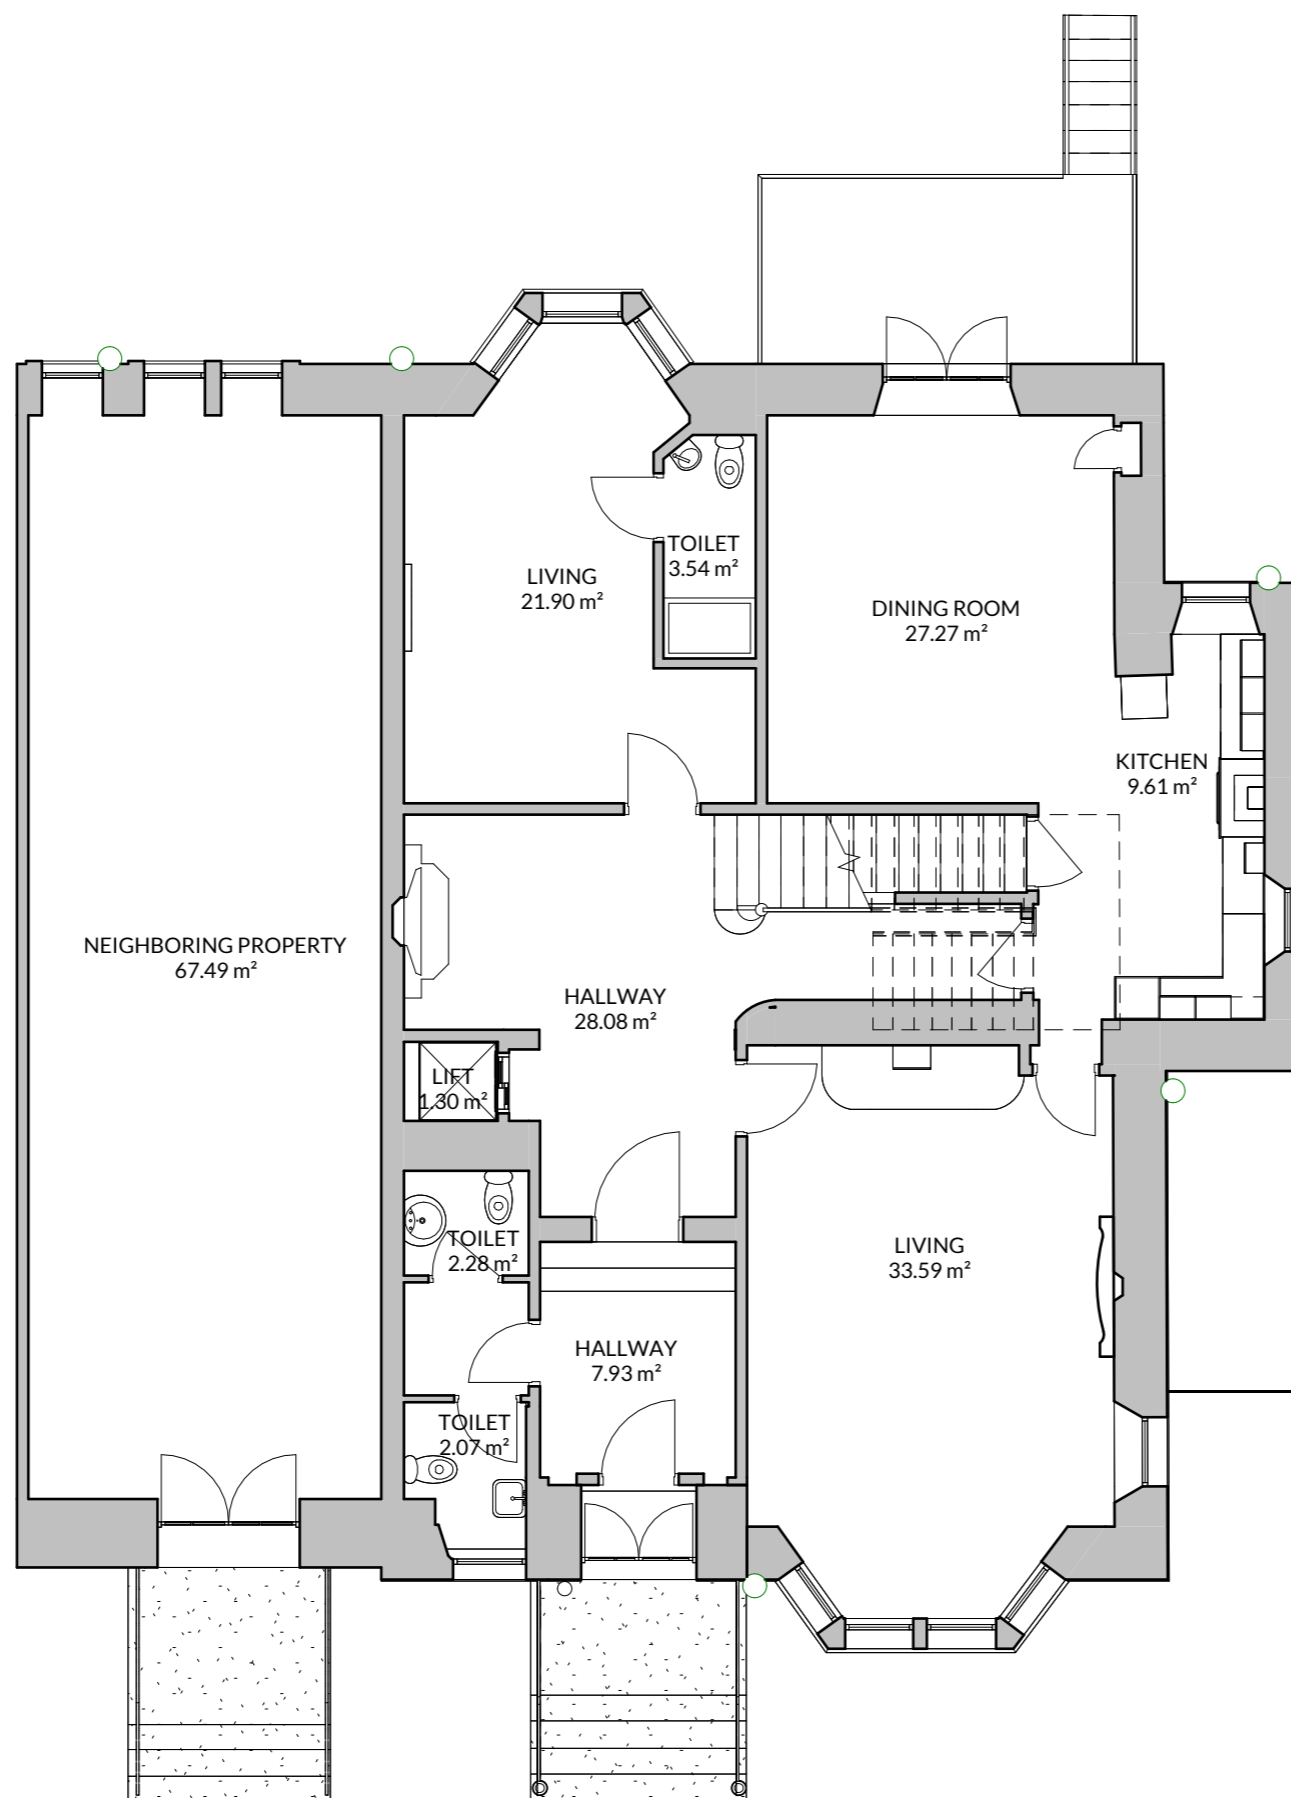

HOKO
THE HOMEOWNERS ARCHITECT

Project 38 Kings Borough Gardens, Glasgow, G12 9NJ

Client EMILY KELLY

Project No. L23076

Drawing No. 000

Title GROUND FLOOR PLAN - AS EXISTING

Scale 1:100@A3

Revision

Status EXISTING

Drawn SG

Date 11/09/23

1 GROUND FLOOR PLAN - AS EXISTING

1:100