



**SOUTH ELEVATION**

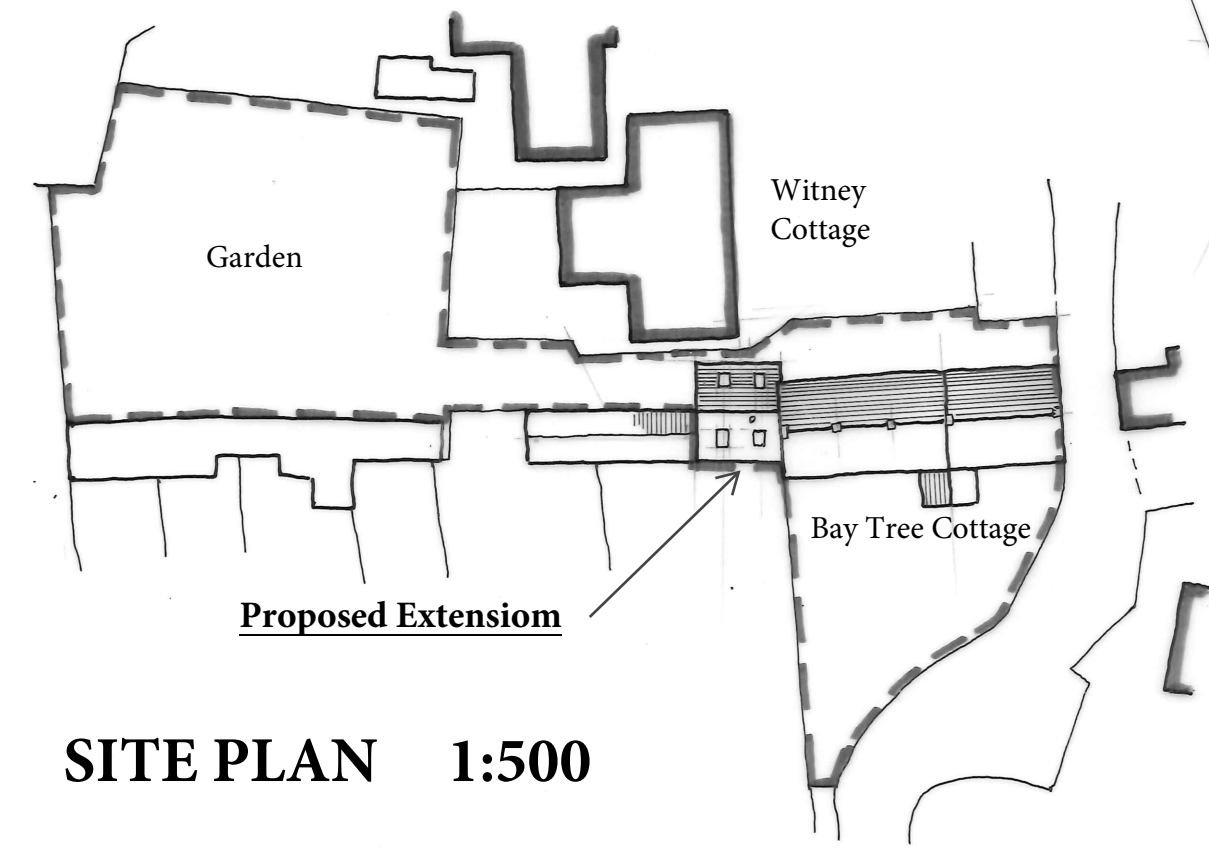


**SITE PLAN 1:500**




**LOCATION PLAN 1:1250**

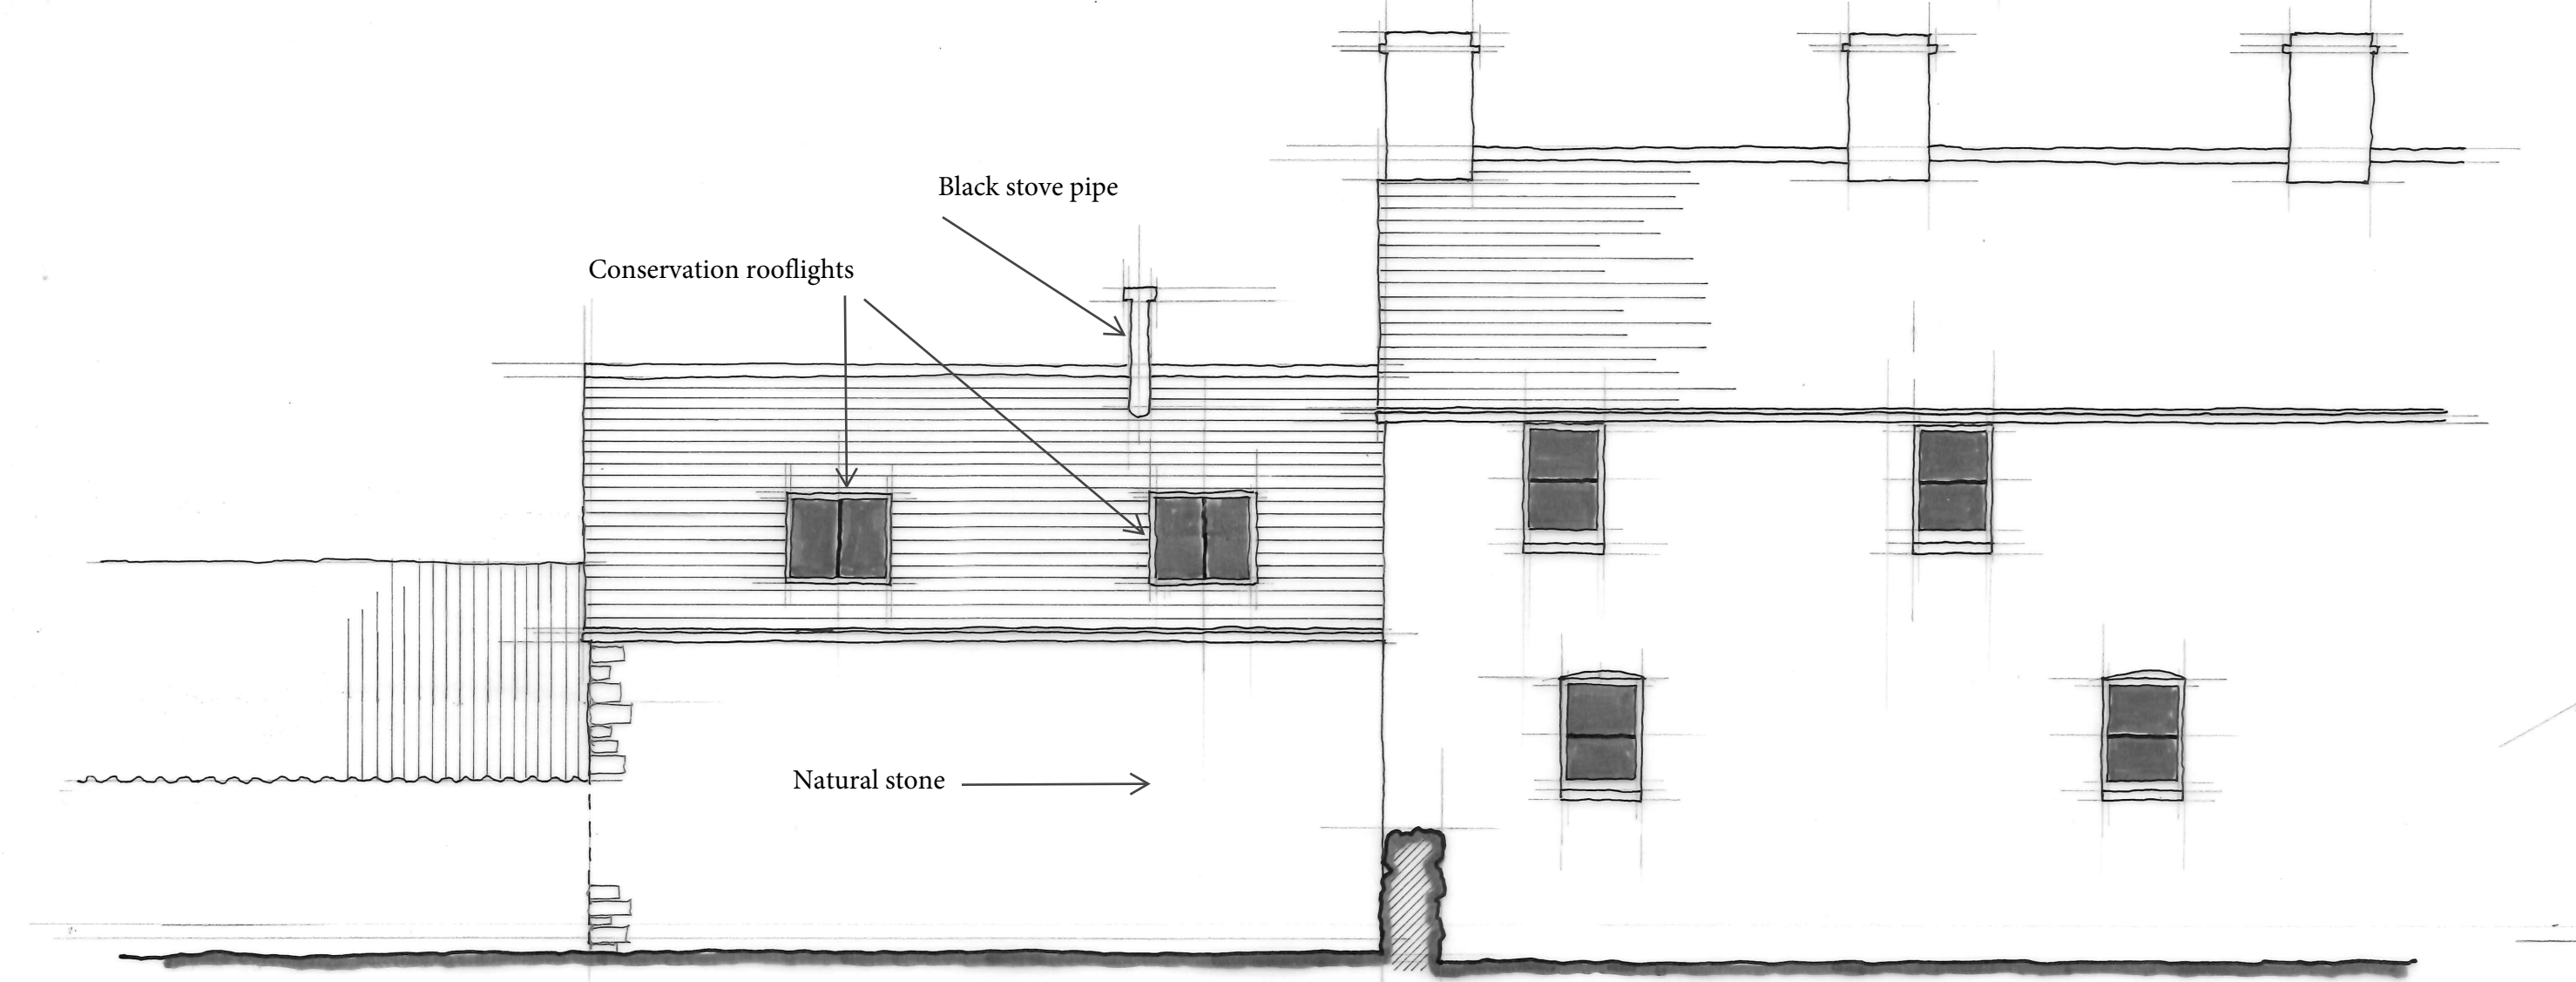


**NORTH ELEVATION**

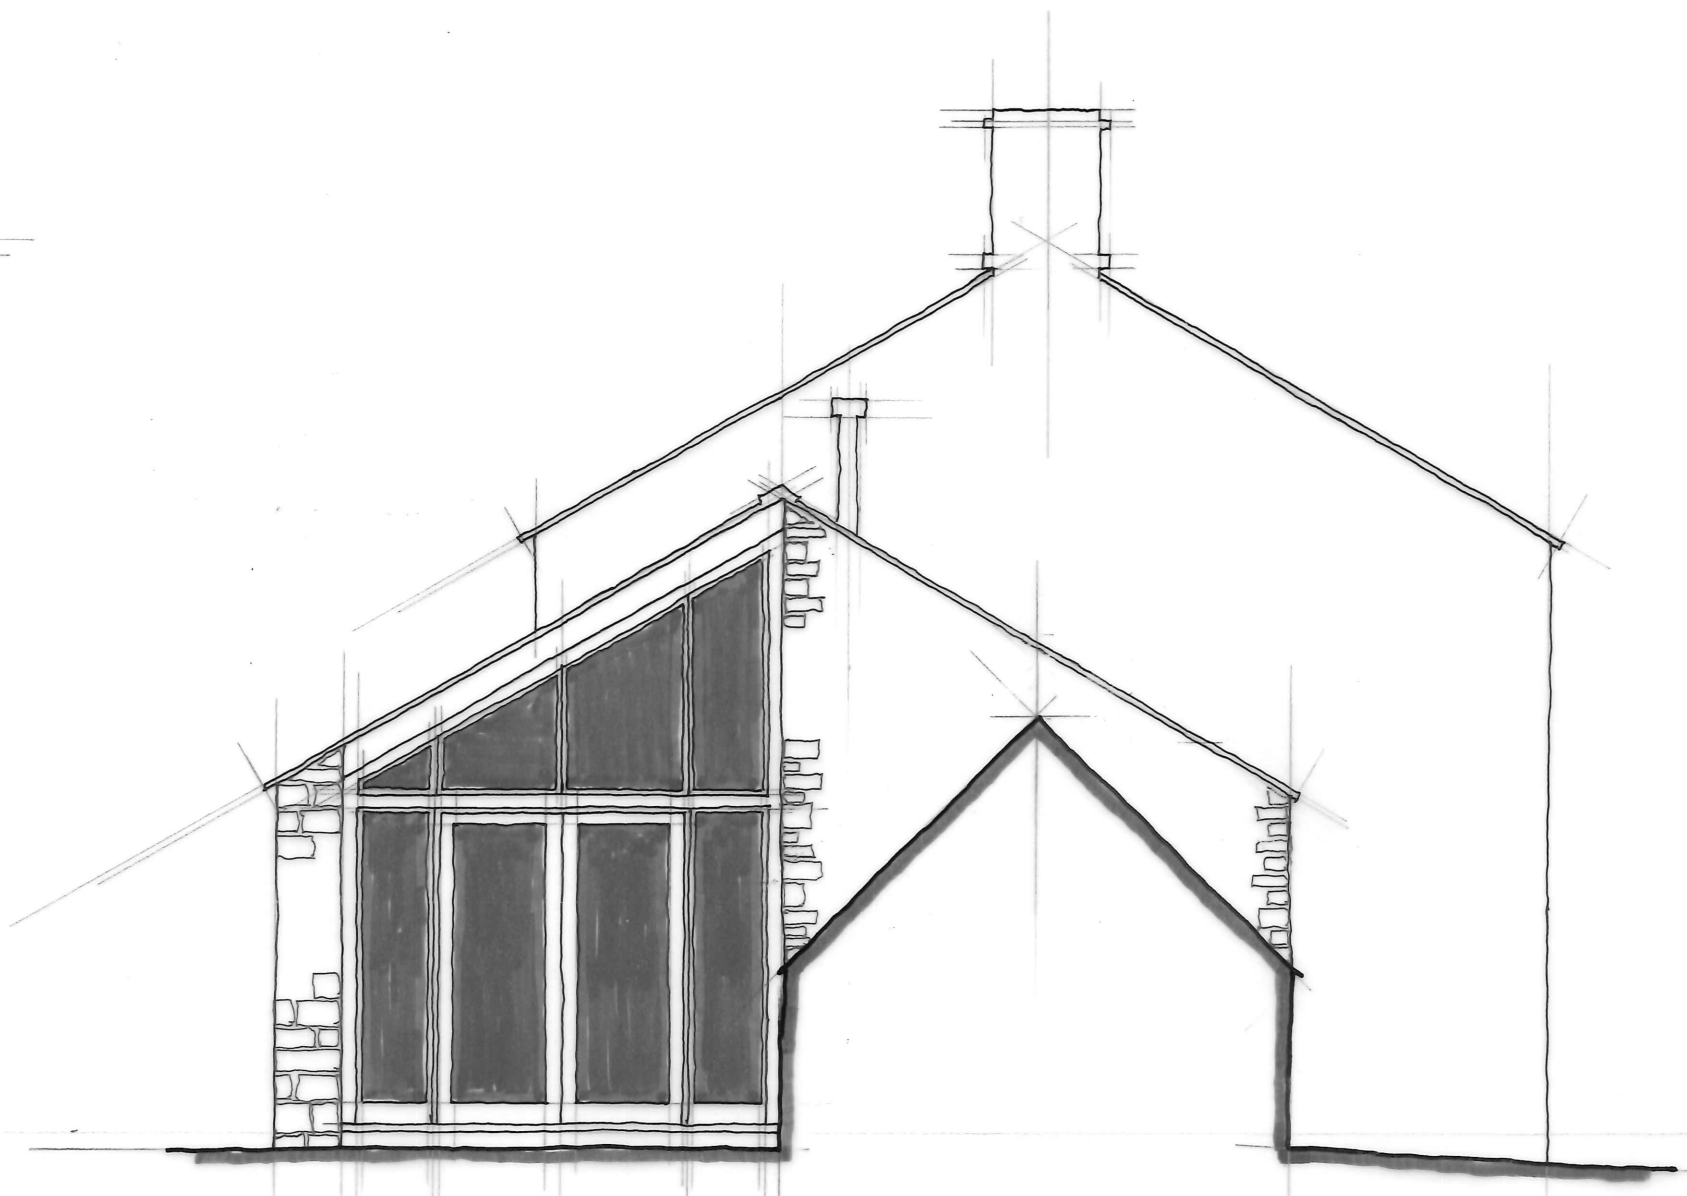

**EAST ELEVATION**

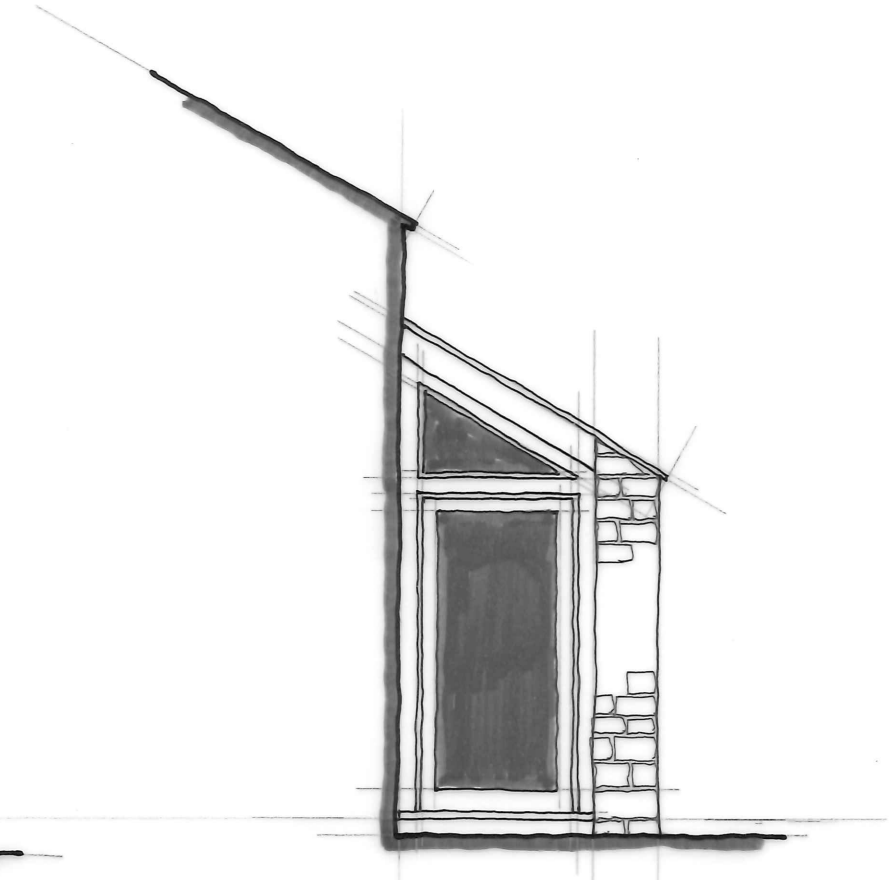

**WEST ELEVATION**

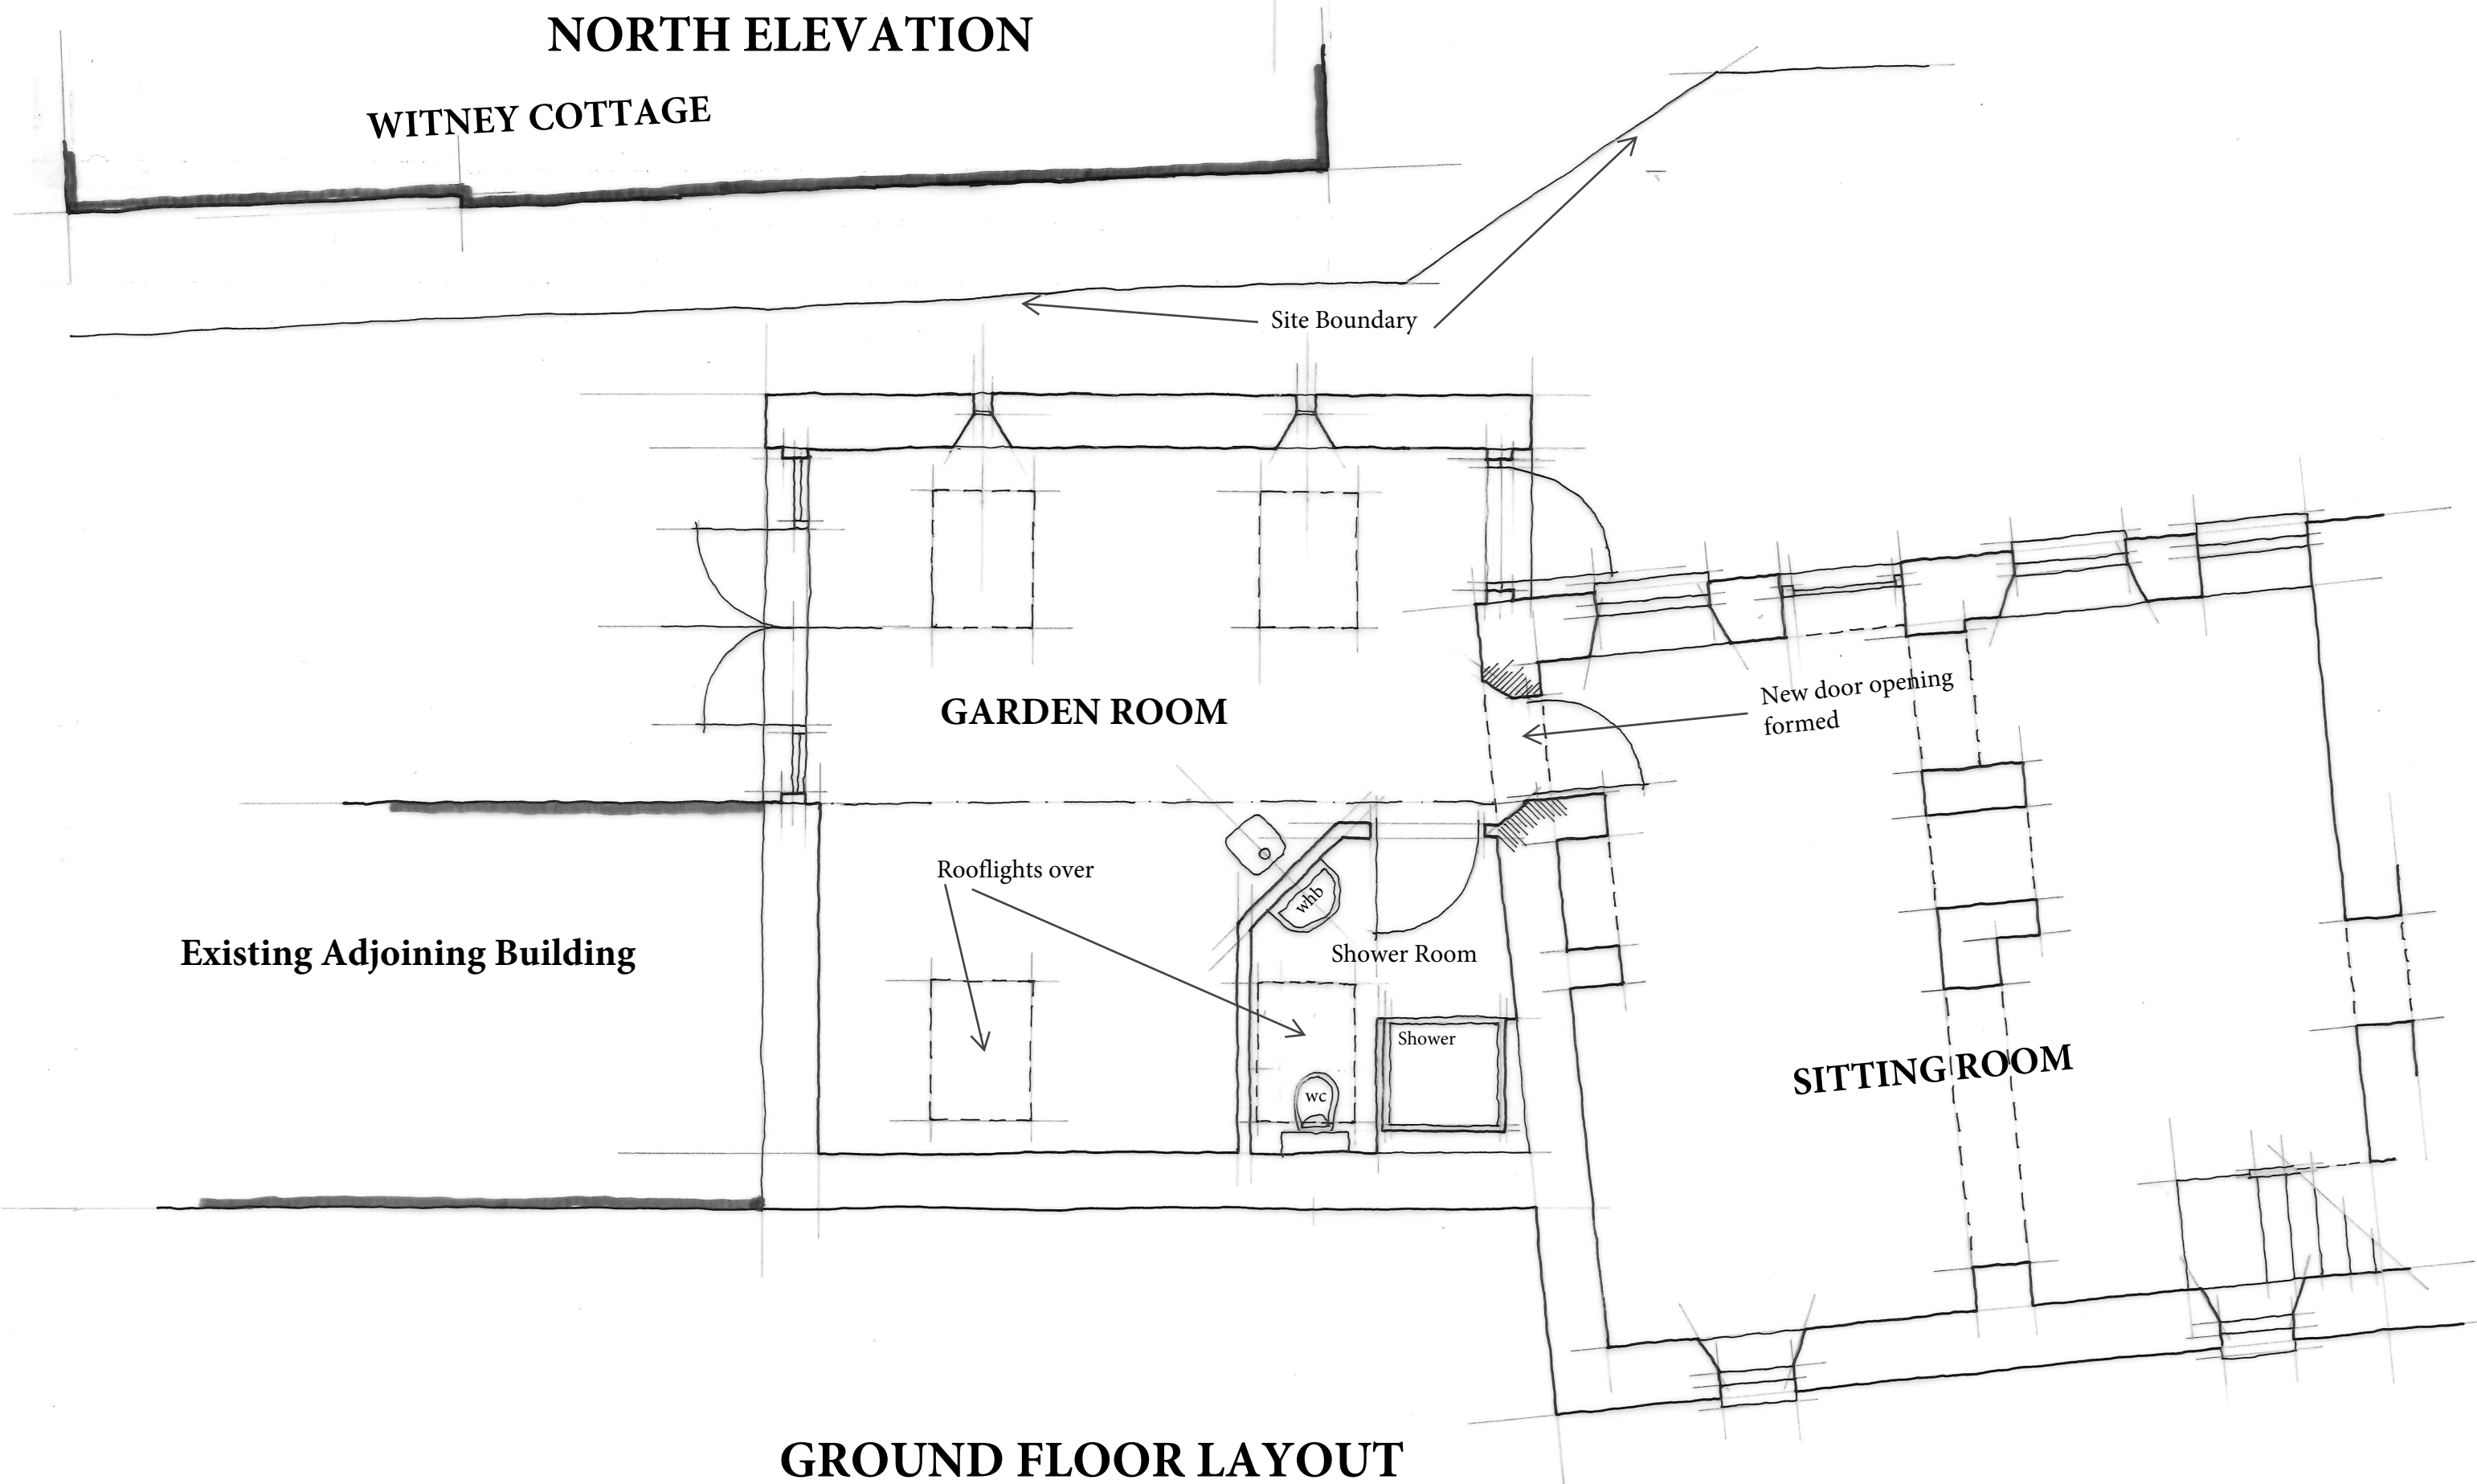

**GROUND FLOOR LAYOUT**

**I B A**

Email: [ibauk20@gmail.com](mailto:ibauk20@gmail.com)

**PROPOSED EXTENSION  
AT  
BAY TREE COTTAGE, THE QUARRY,  
EASTLEACH, GLOS  
FOR  
MR & MRS CONLAN**

Scale: 1:50 @ A1 Date: July 2023

Drawing no: 2066/01 Revision: A