



NORTH ELEVATION

SOUTH ELEVATION

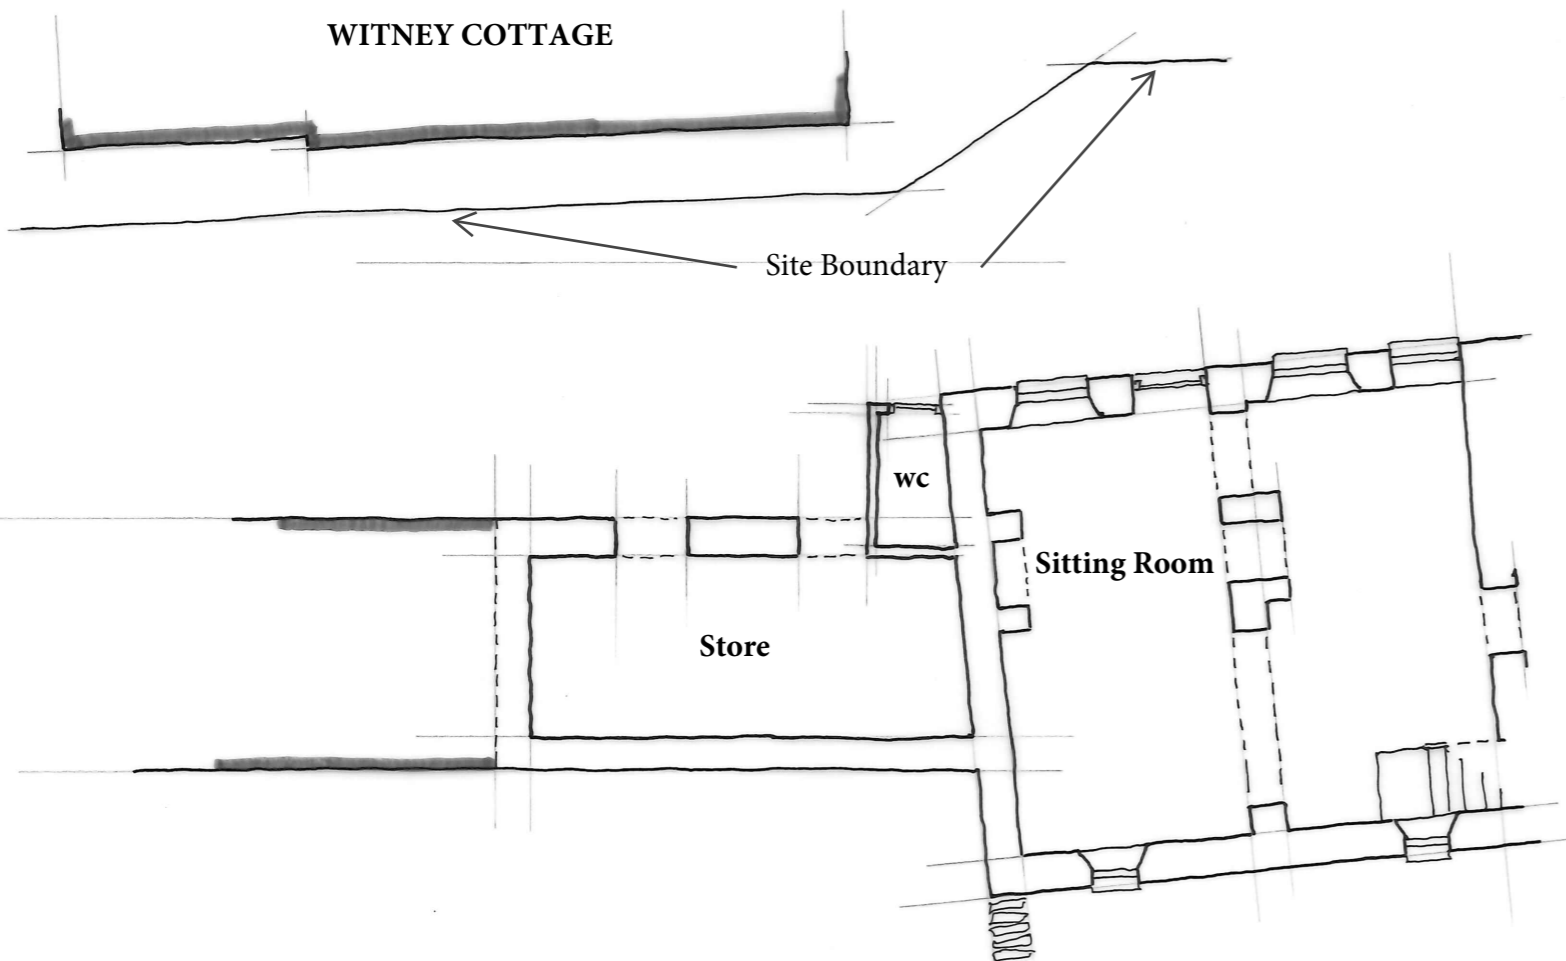

GROUND FLOOR LAYOUT

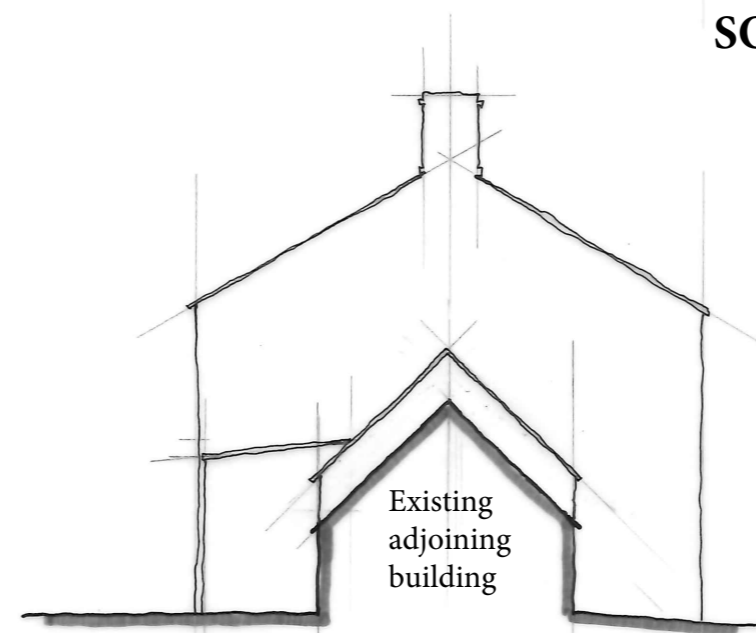

EAST ELEVATION

I B A

Email: ibauk20@gmail.com

**PROPOSED EXTENSION
AT
BAY TREE COTTAGE,
THE QUARRY,
EASTLEACH, GLOS
FOR
MR & MRS CONLAN**

Scale: 1:100 @ A3

Date: July 2023

Drawing no: 2066/02

Revision: