



Existing Side Elevation



Existing Rear Elevation

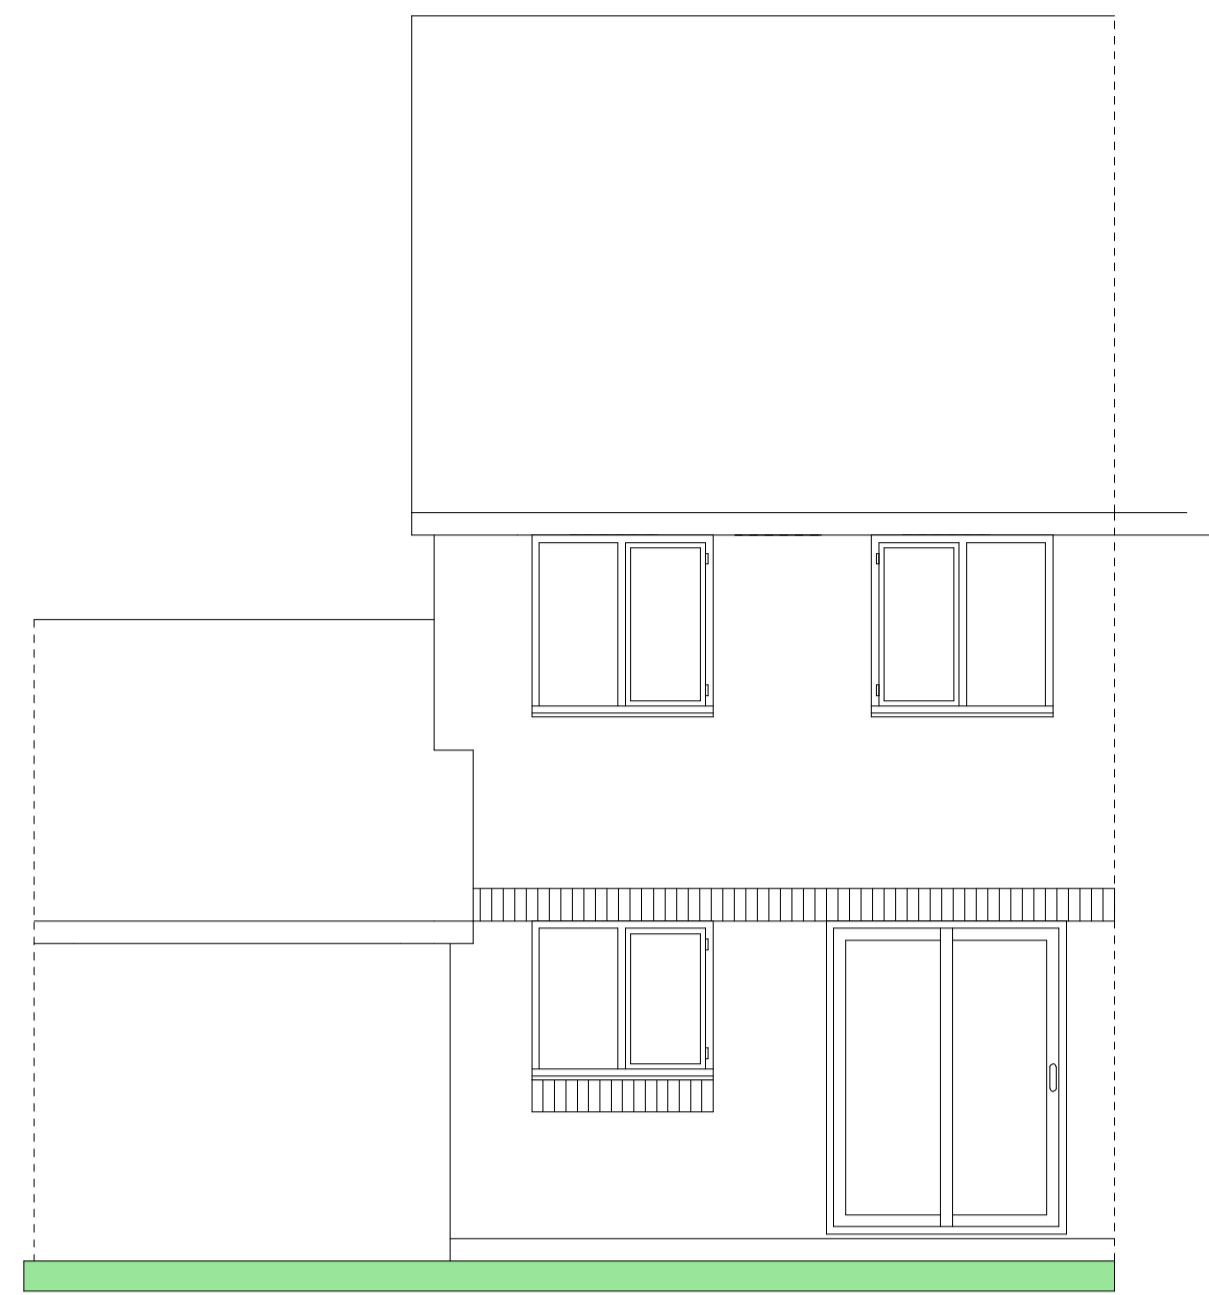

Existing Front Elevation

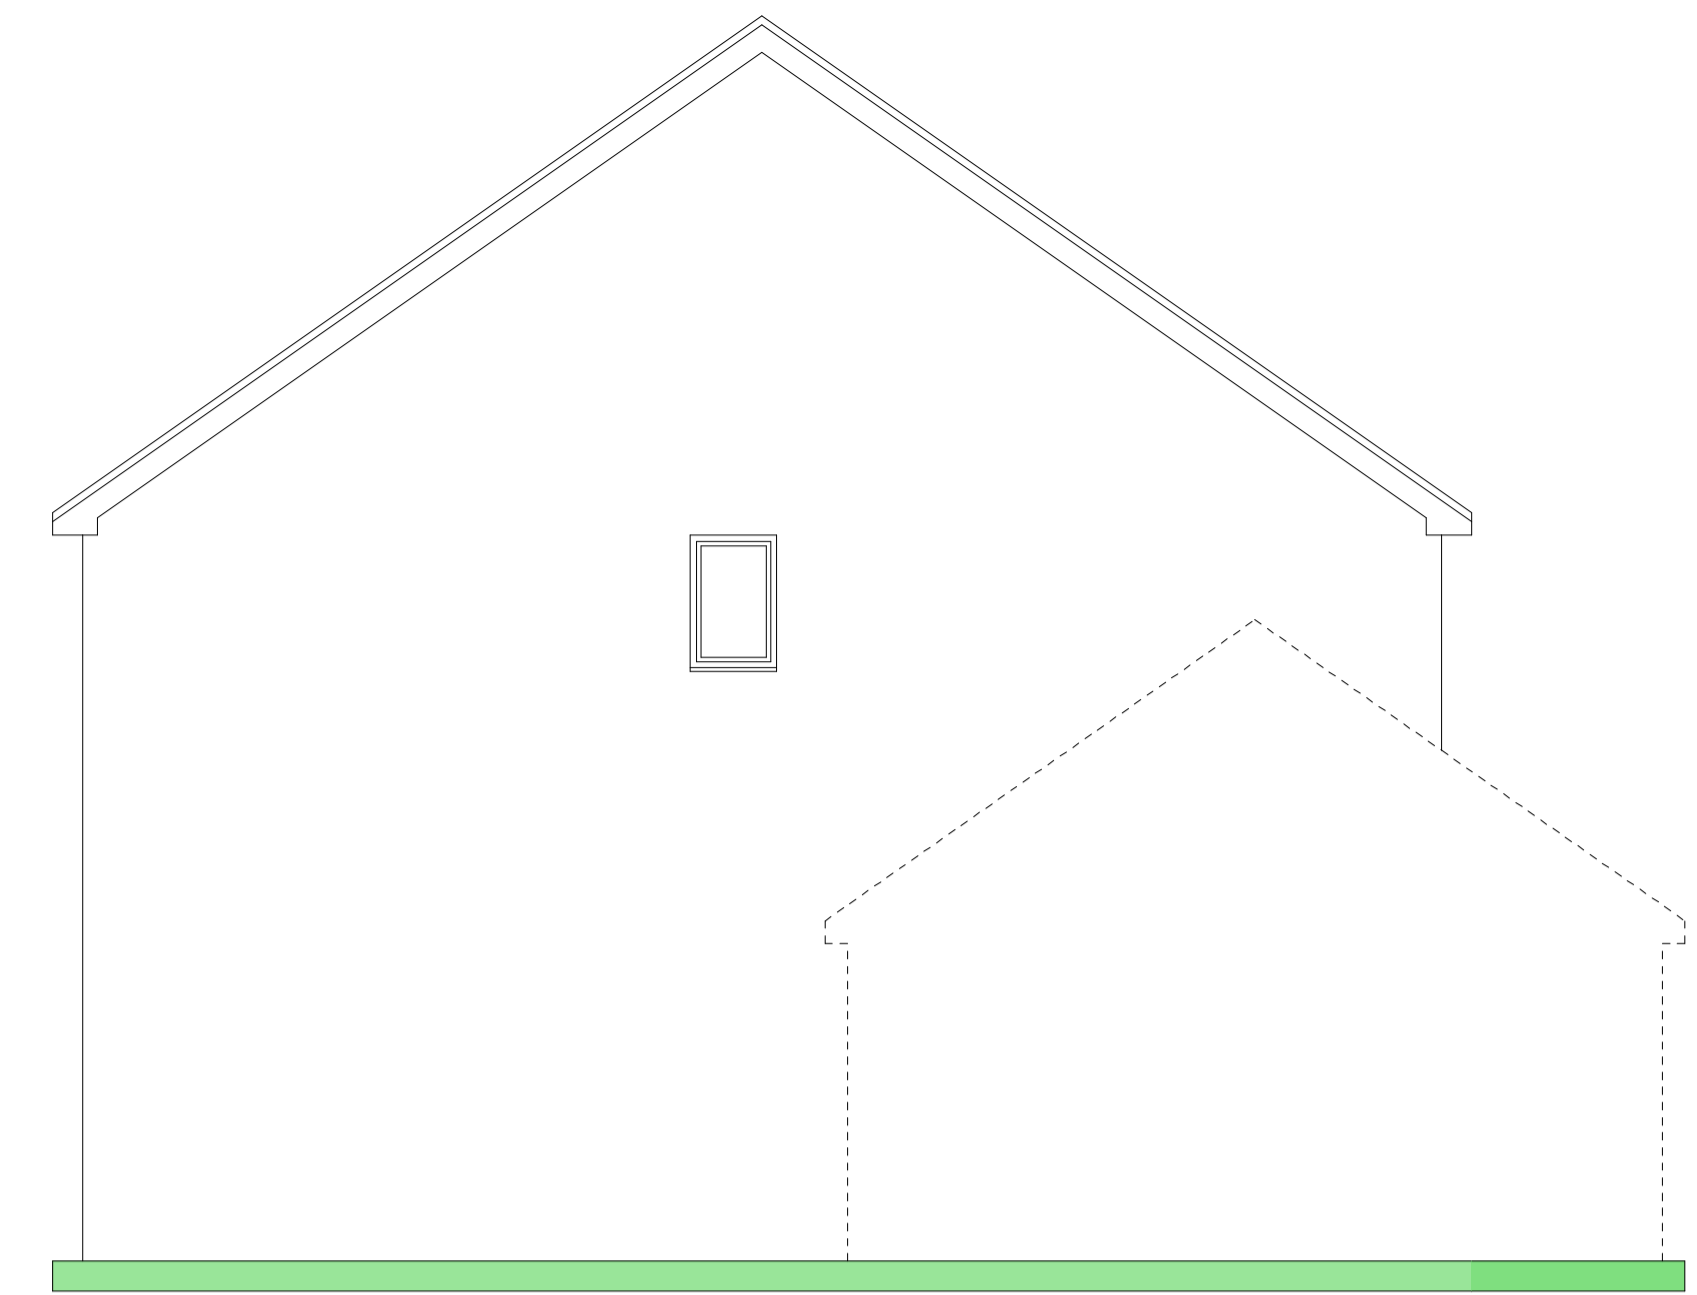


Existing Side Elevation facing No 3




Proposed Rear Elevation



Proposed Front Elevation

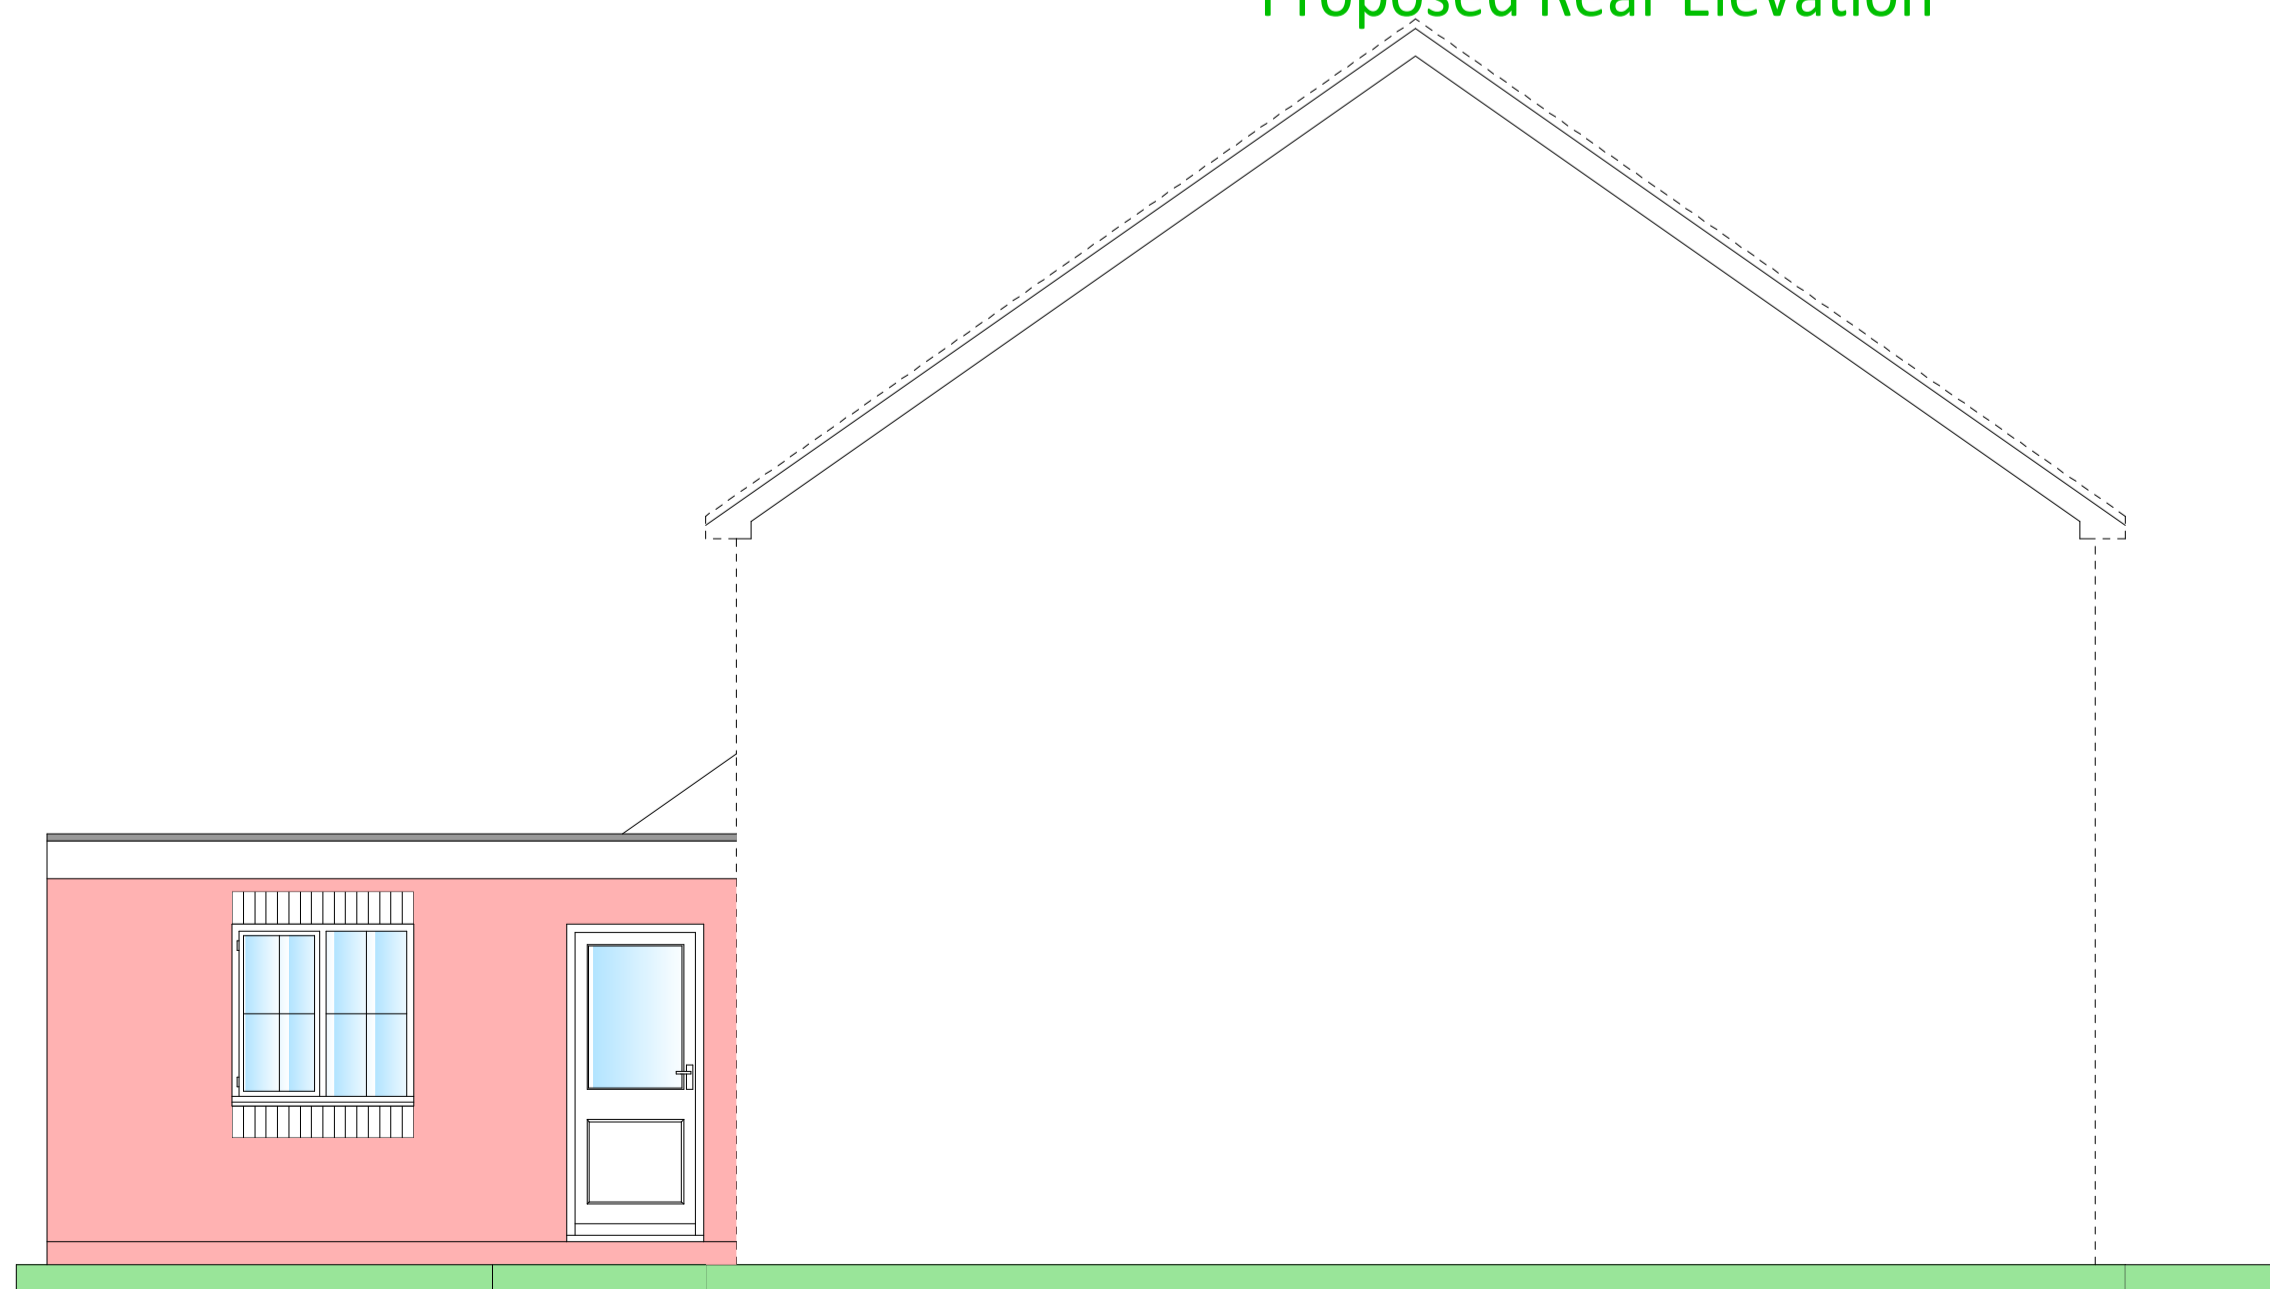

Proposed Side Elevation

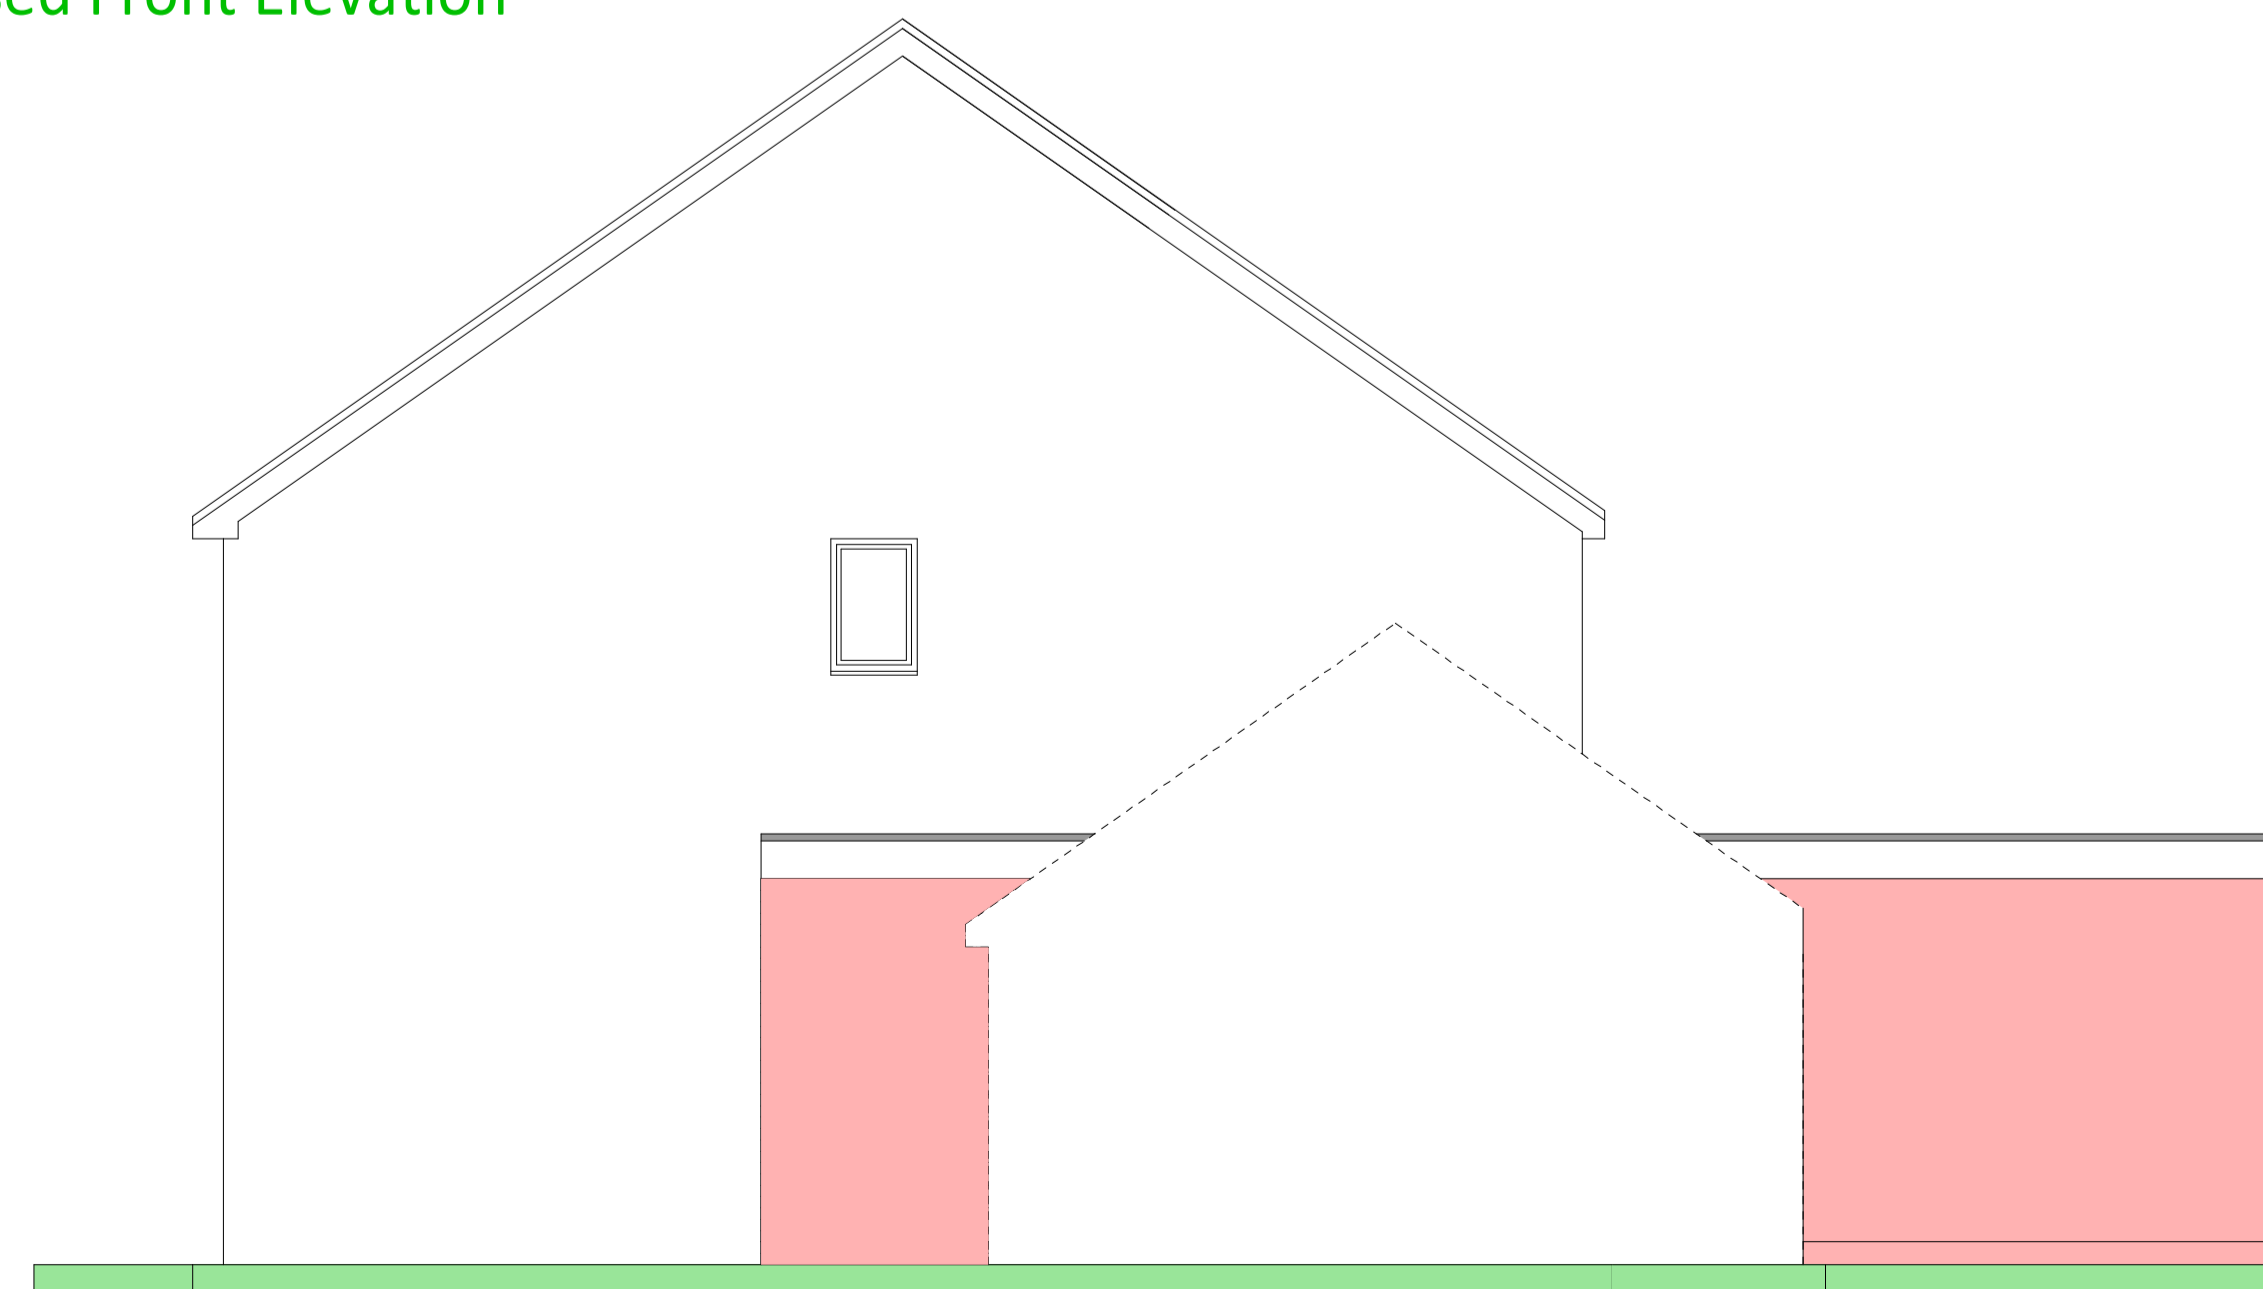

Proposed Side Elevation facing No 3

DME DESIGNS

6 Tilstone Close,
Eton Wick,
Windsor,
Berkshire,
SL4 6NG
Tel: 01753 859 650
Mobile: 07725 026 244
E Mail: steve.geldetzer@hotmail.com

CLIENT	HELEN SPENDLOVE 2 HEBBECastle DOWN WARFIELD BERKSHIRE RG42 2QD	
PROJECT	SINGLE STOREY FRONT SIDE & REAR EXTENSIONS.	
DRAWING	EXISTING AND PROPOSED ELEVATIONS	
DRG. No	DMED 12-23(3)	REVISION
SCALE	1:50 @ A1	DATE 15th July 2023