
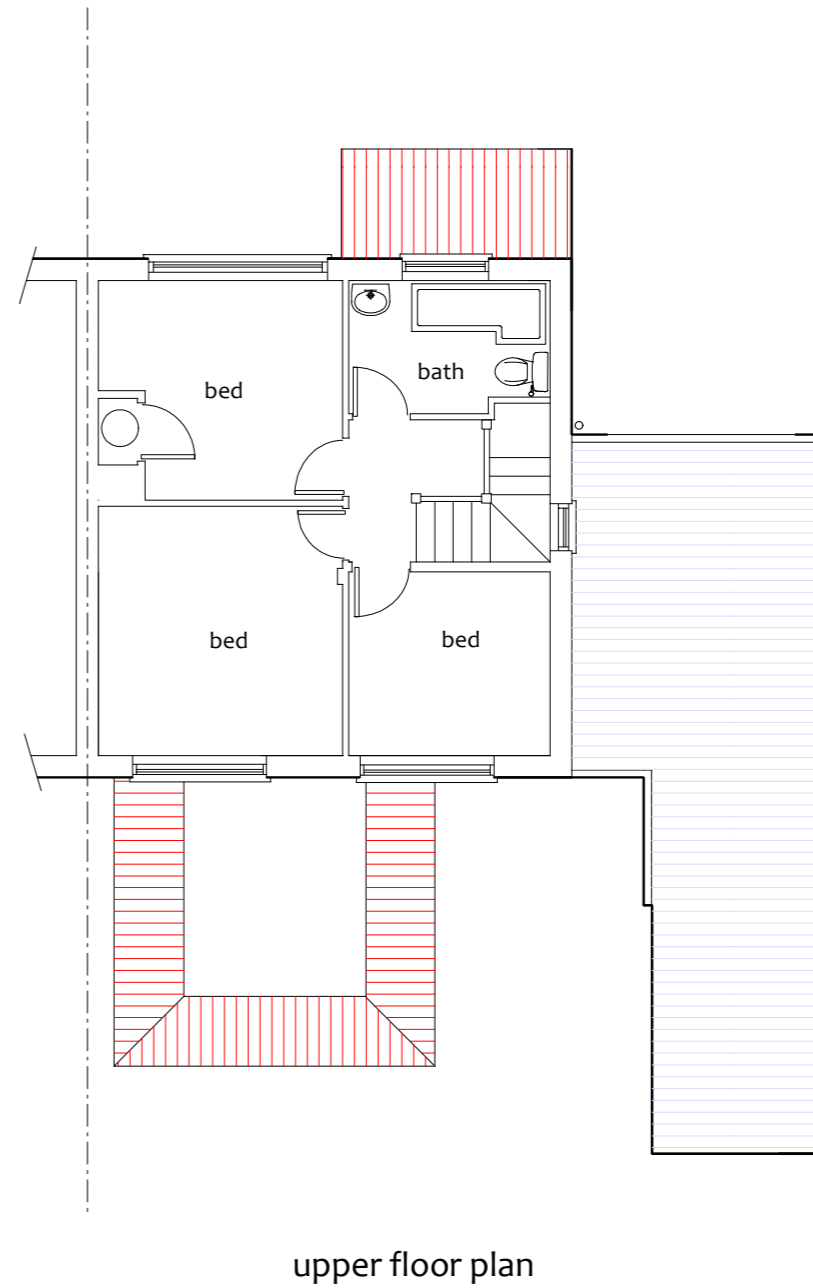


5 metres

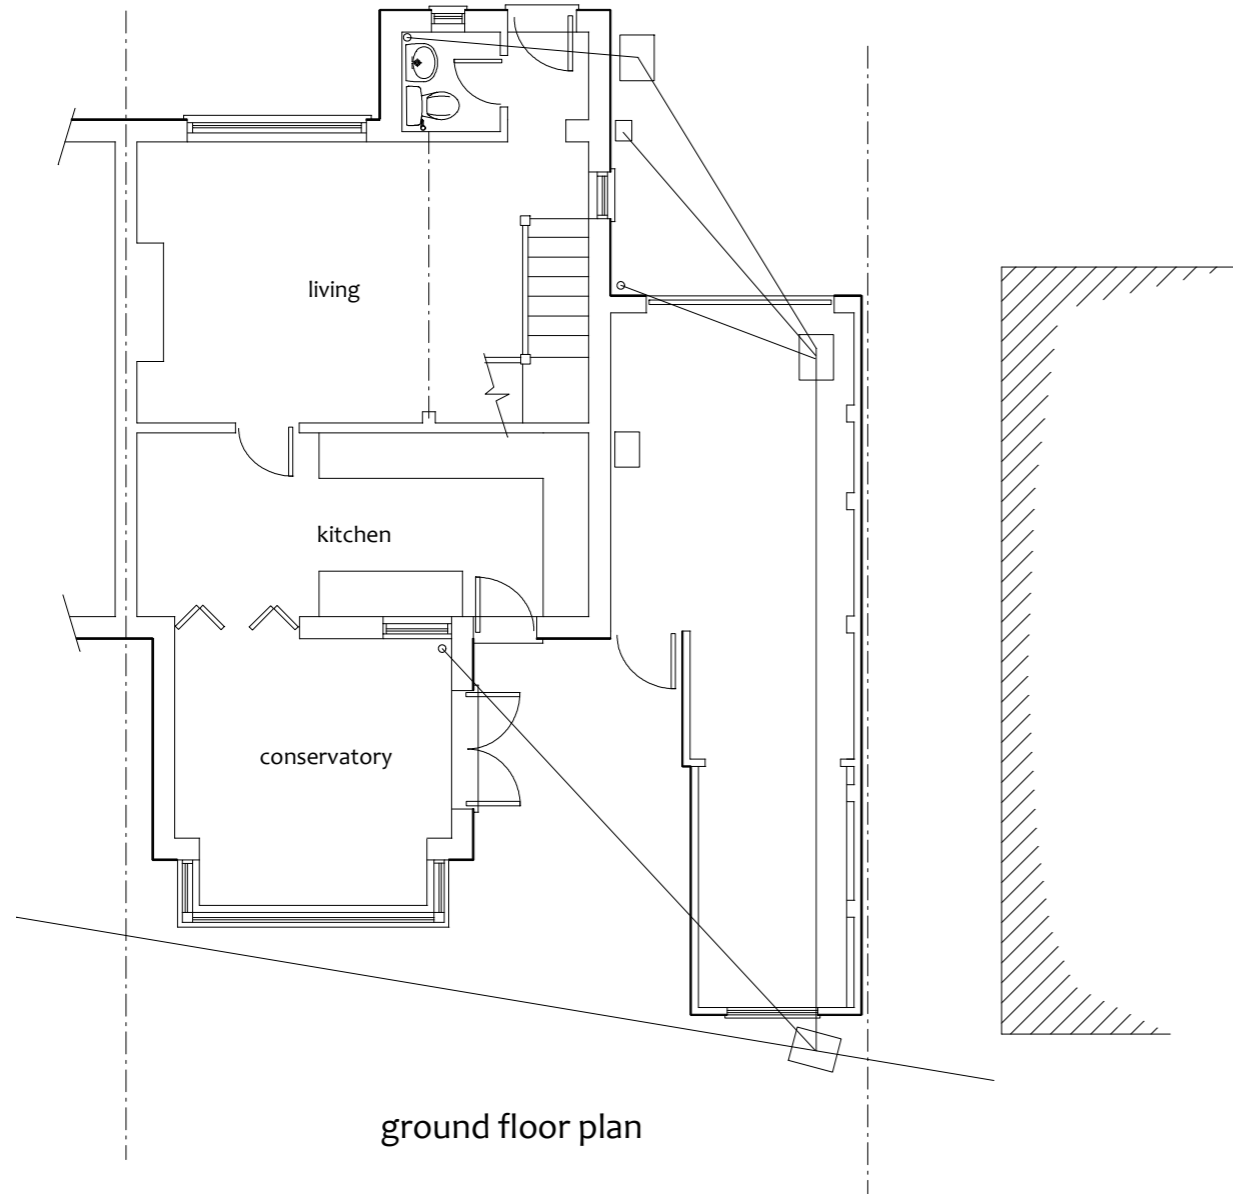

ISSUE A INTRO 20/10/23

Project Proposed 2 storey side extension + single storey rear infill extension at 13 Nightingale Gardens GU47 9DQ	Client	Mr and Mrs Webster
	Scale 1:100	Date: October 2023
Drawing title	Existing floor plans	Drg No 3191-2