



5 metres

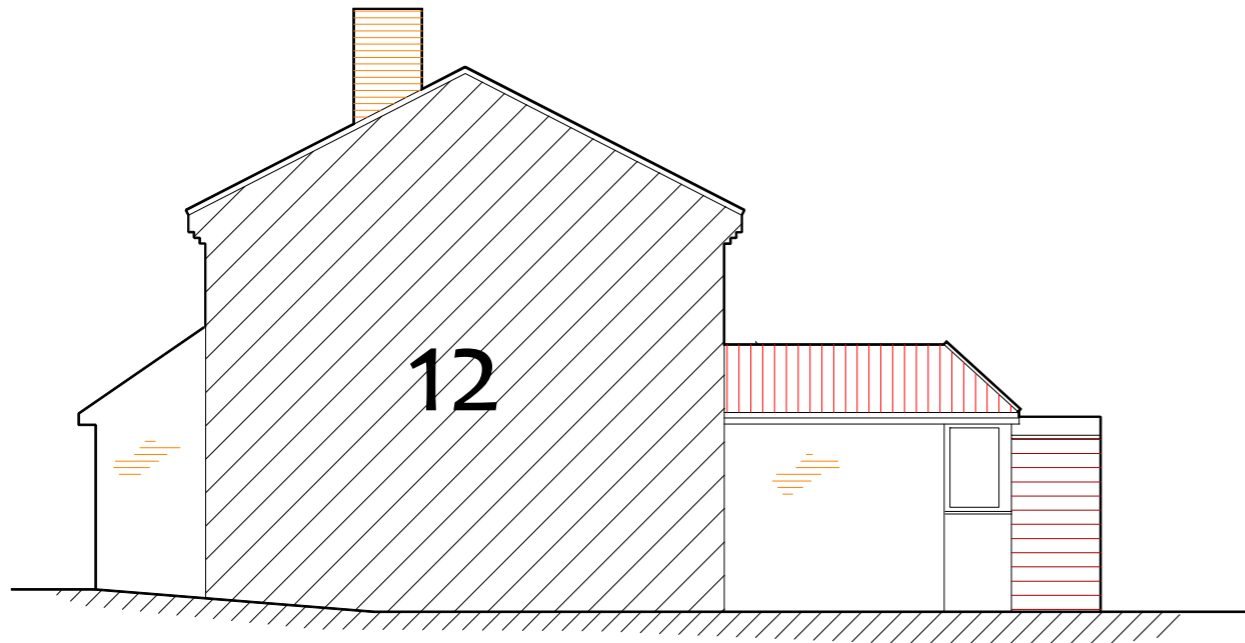


side elevation



rear elevation

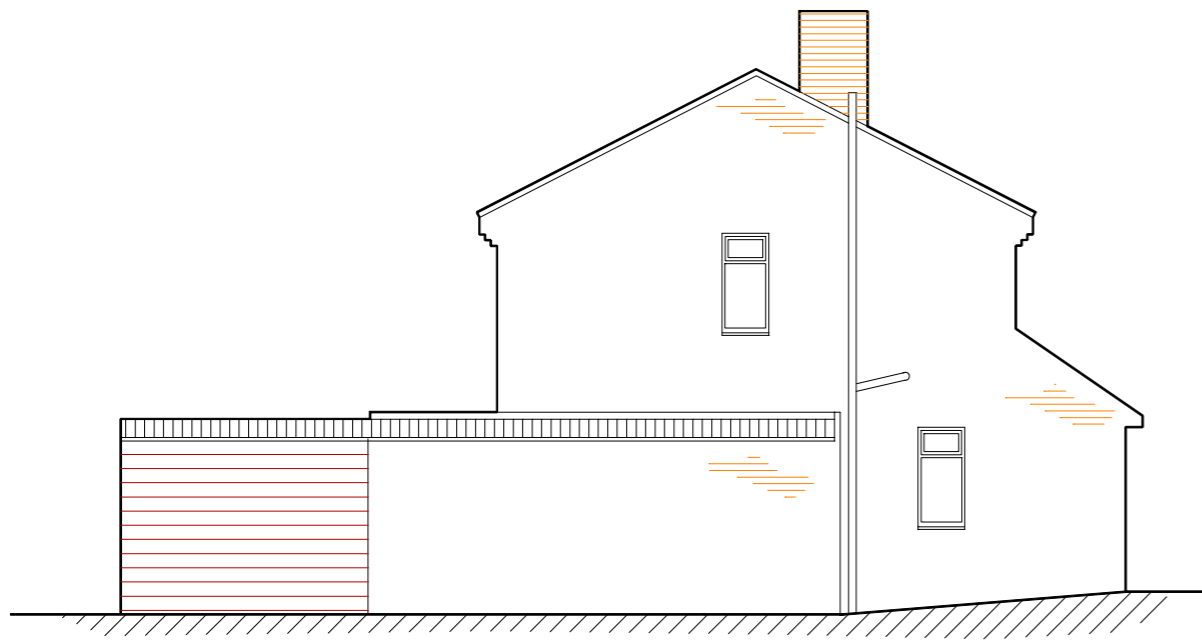

side elevation

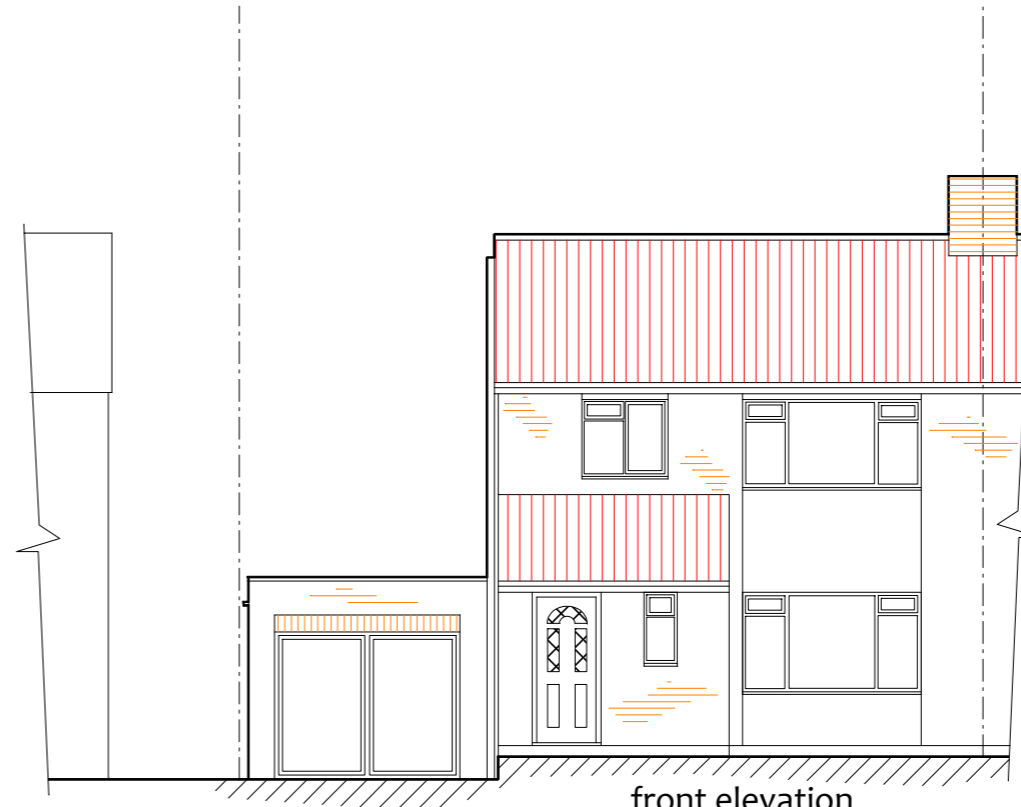

front elevation

David Taylor Design Services  
4 Forest Close Ascot Berks  
07971 411897 01344 249092  
DT455@AOL.COM

ISSUE A INTRO 20/10/23

Project Proposed 2 storey side extension + single storey rear infill extension at 13 Nightingale Gardens GU47 9DQ		Client Mr and Mrs Webster
Drawing title Existing elevations		Scale 1:100 Date: October 2023
		Drg No 3191-1