




REVISION	DESCRIPTION	DATE
-	-	-
-	-	-
-	-	-
-	-	-
-	-	-
-	-	-

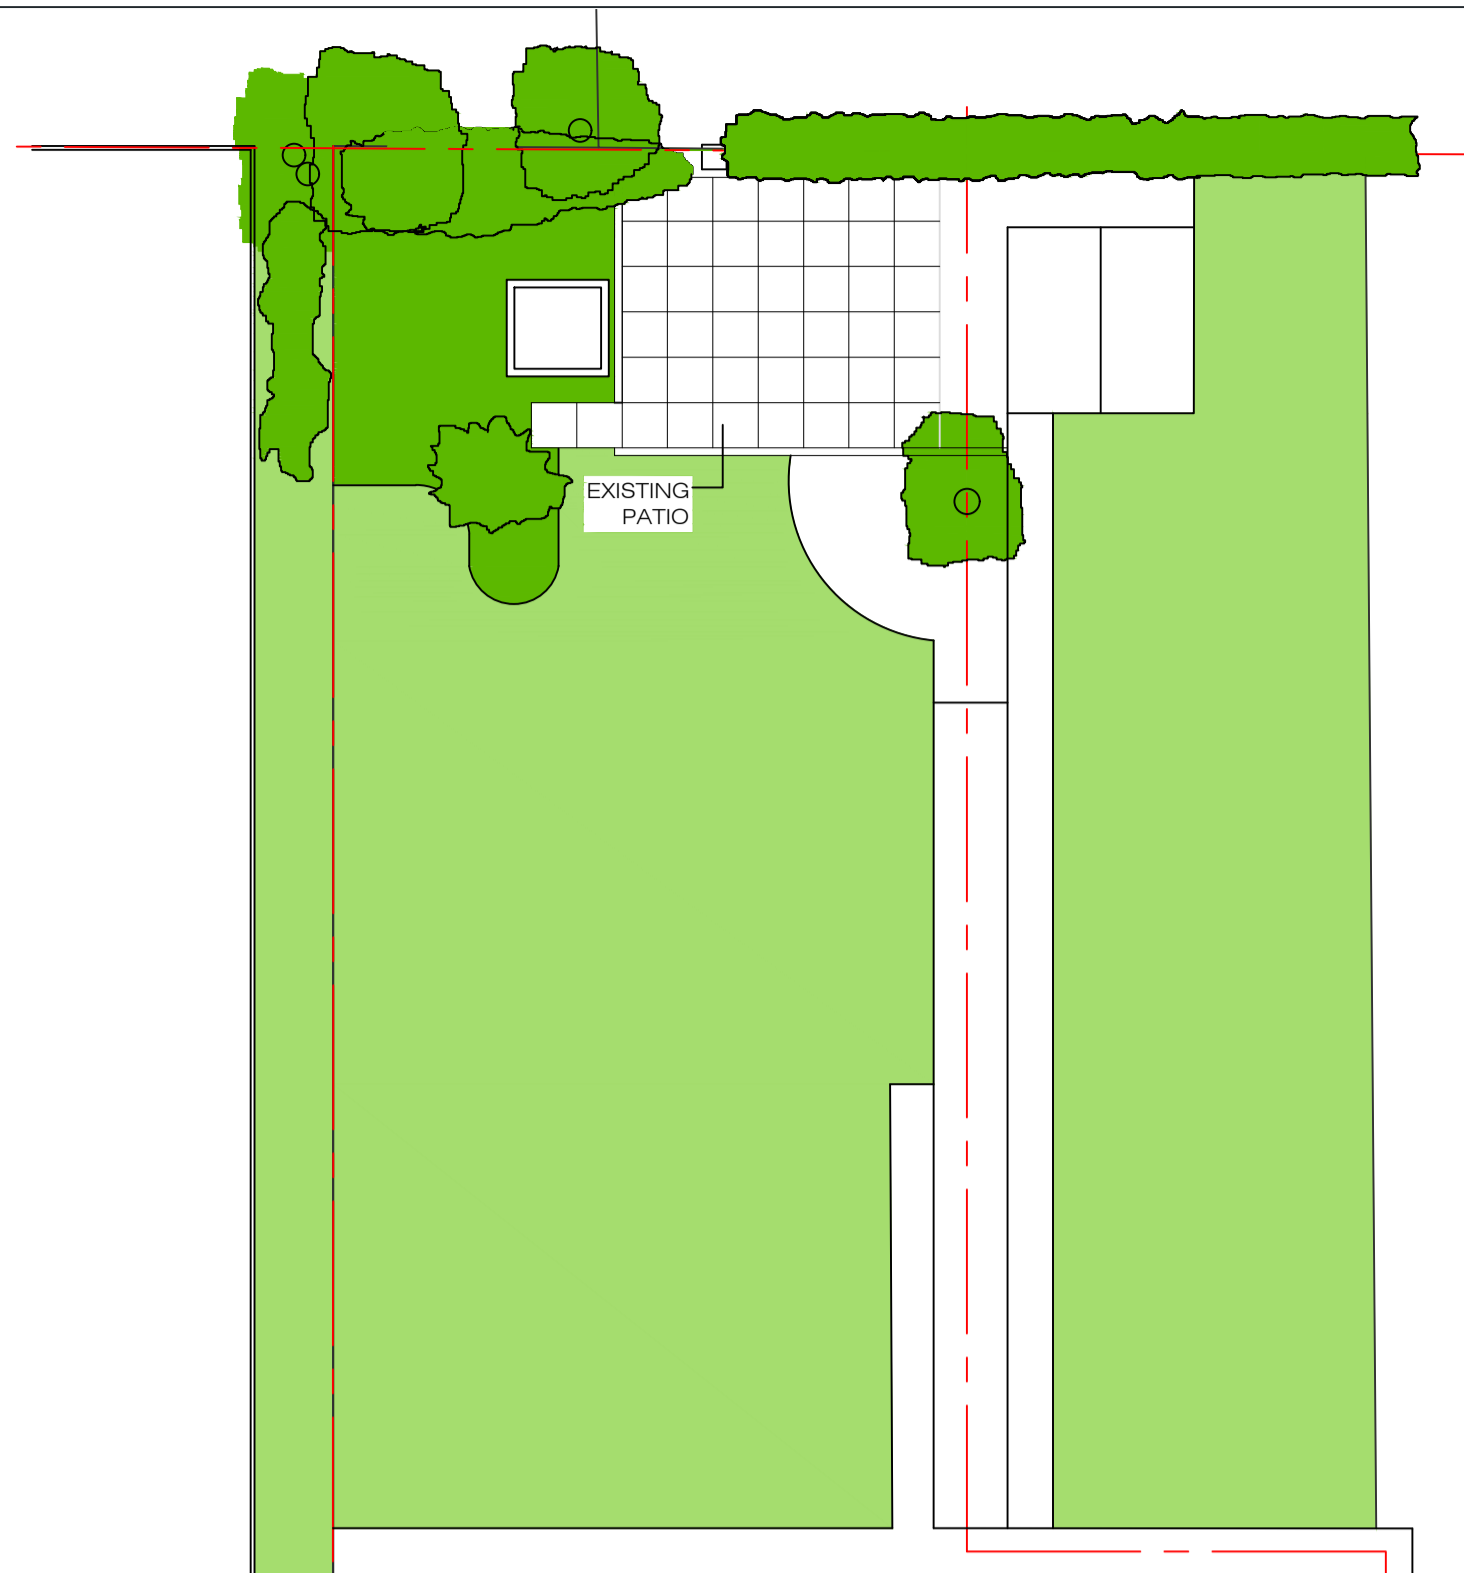

EXISTING PATIO



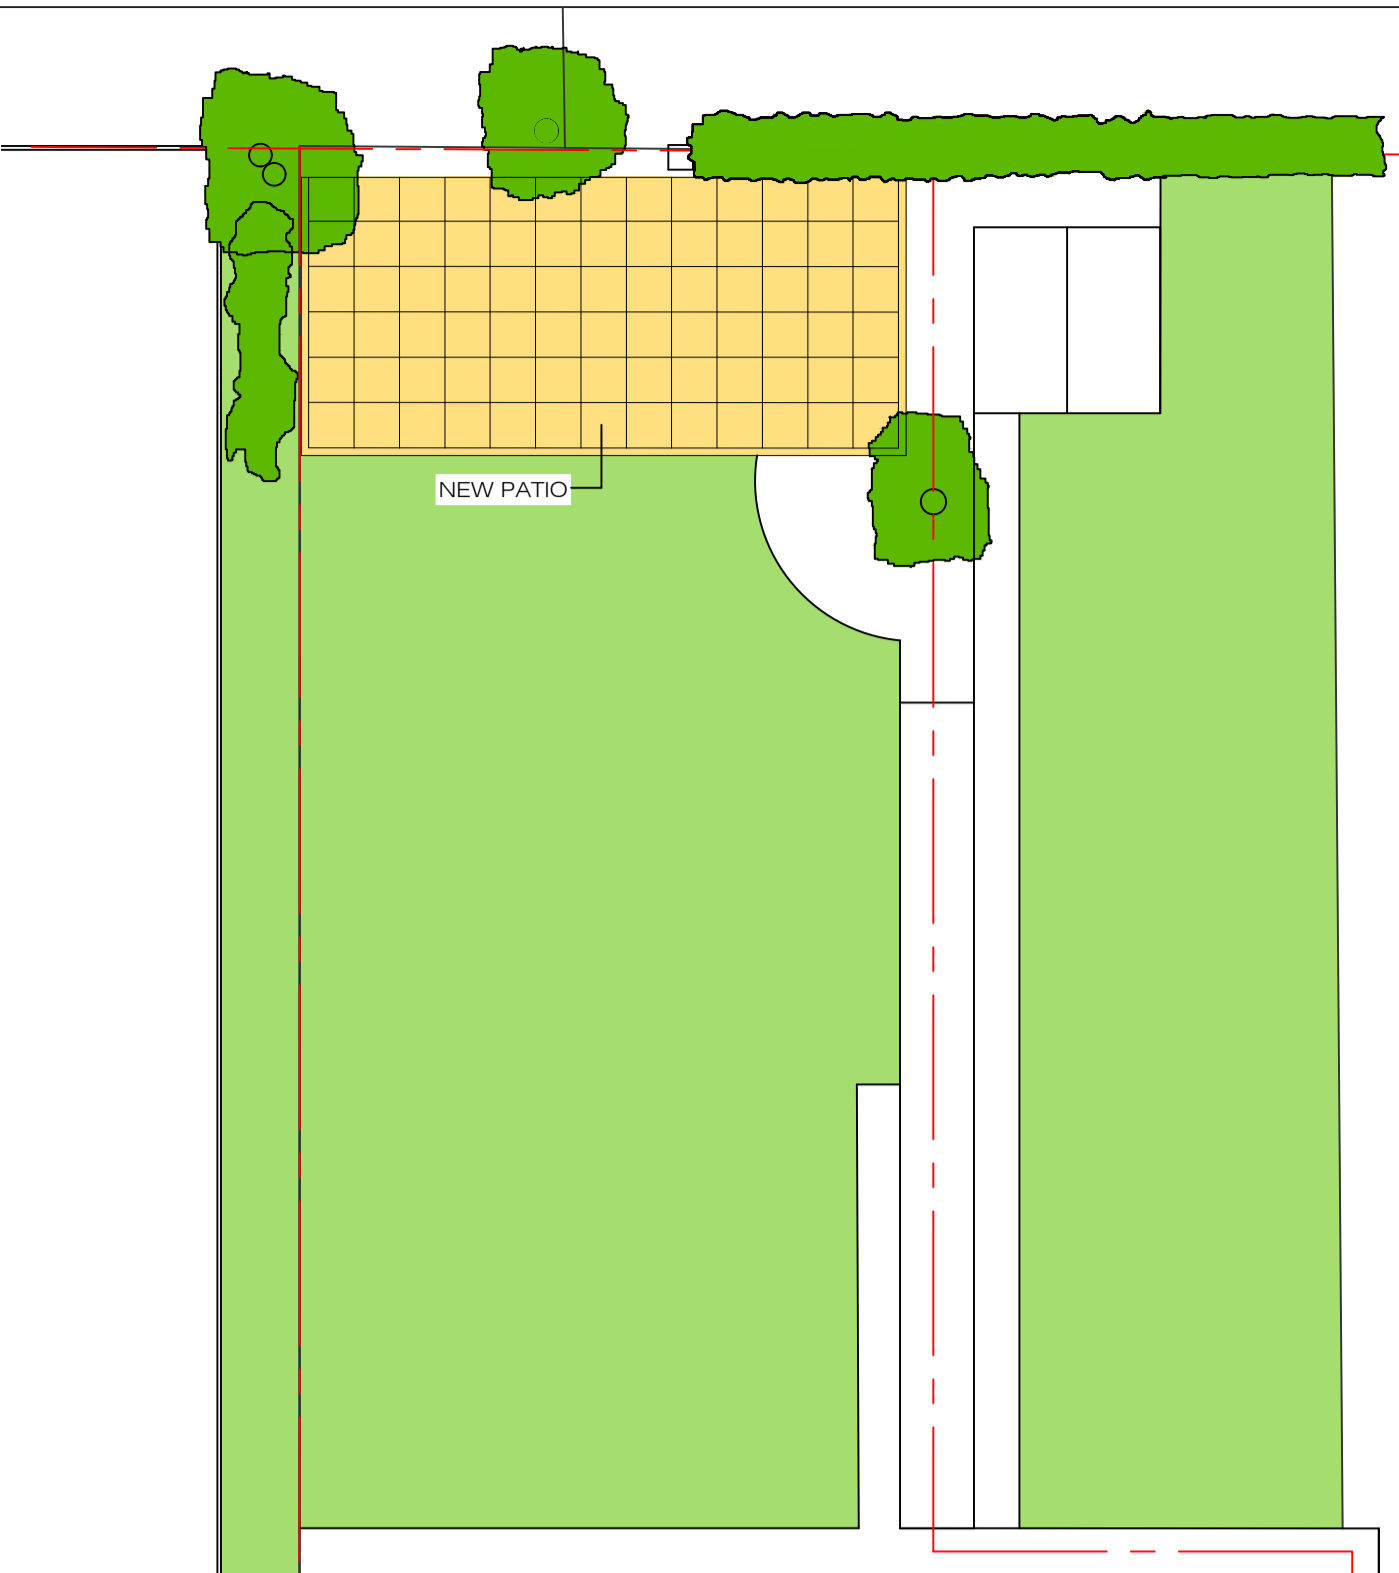


NEW PATIO

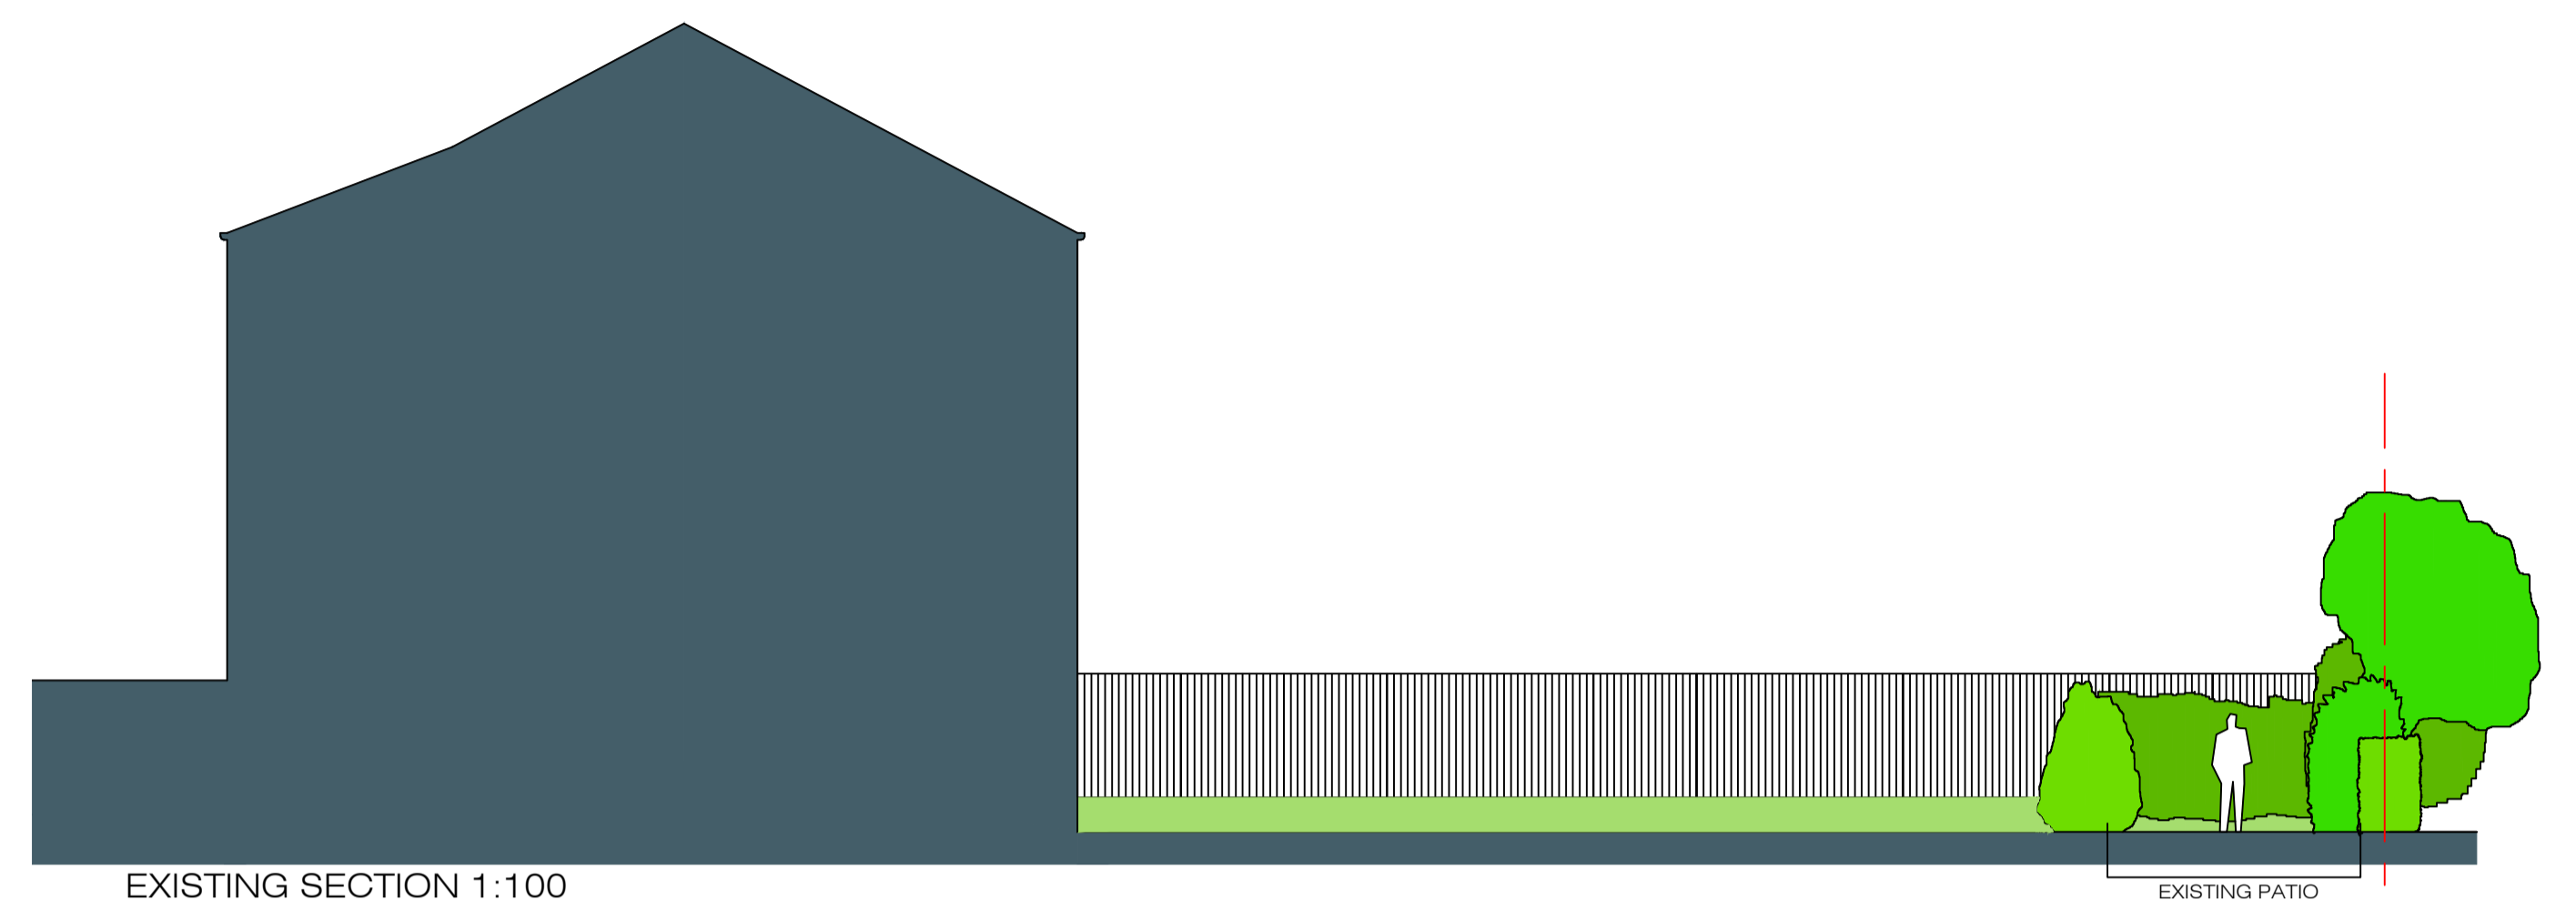

EXISTING SECTION 1:100

EXISTING PATIO

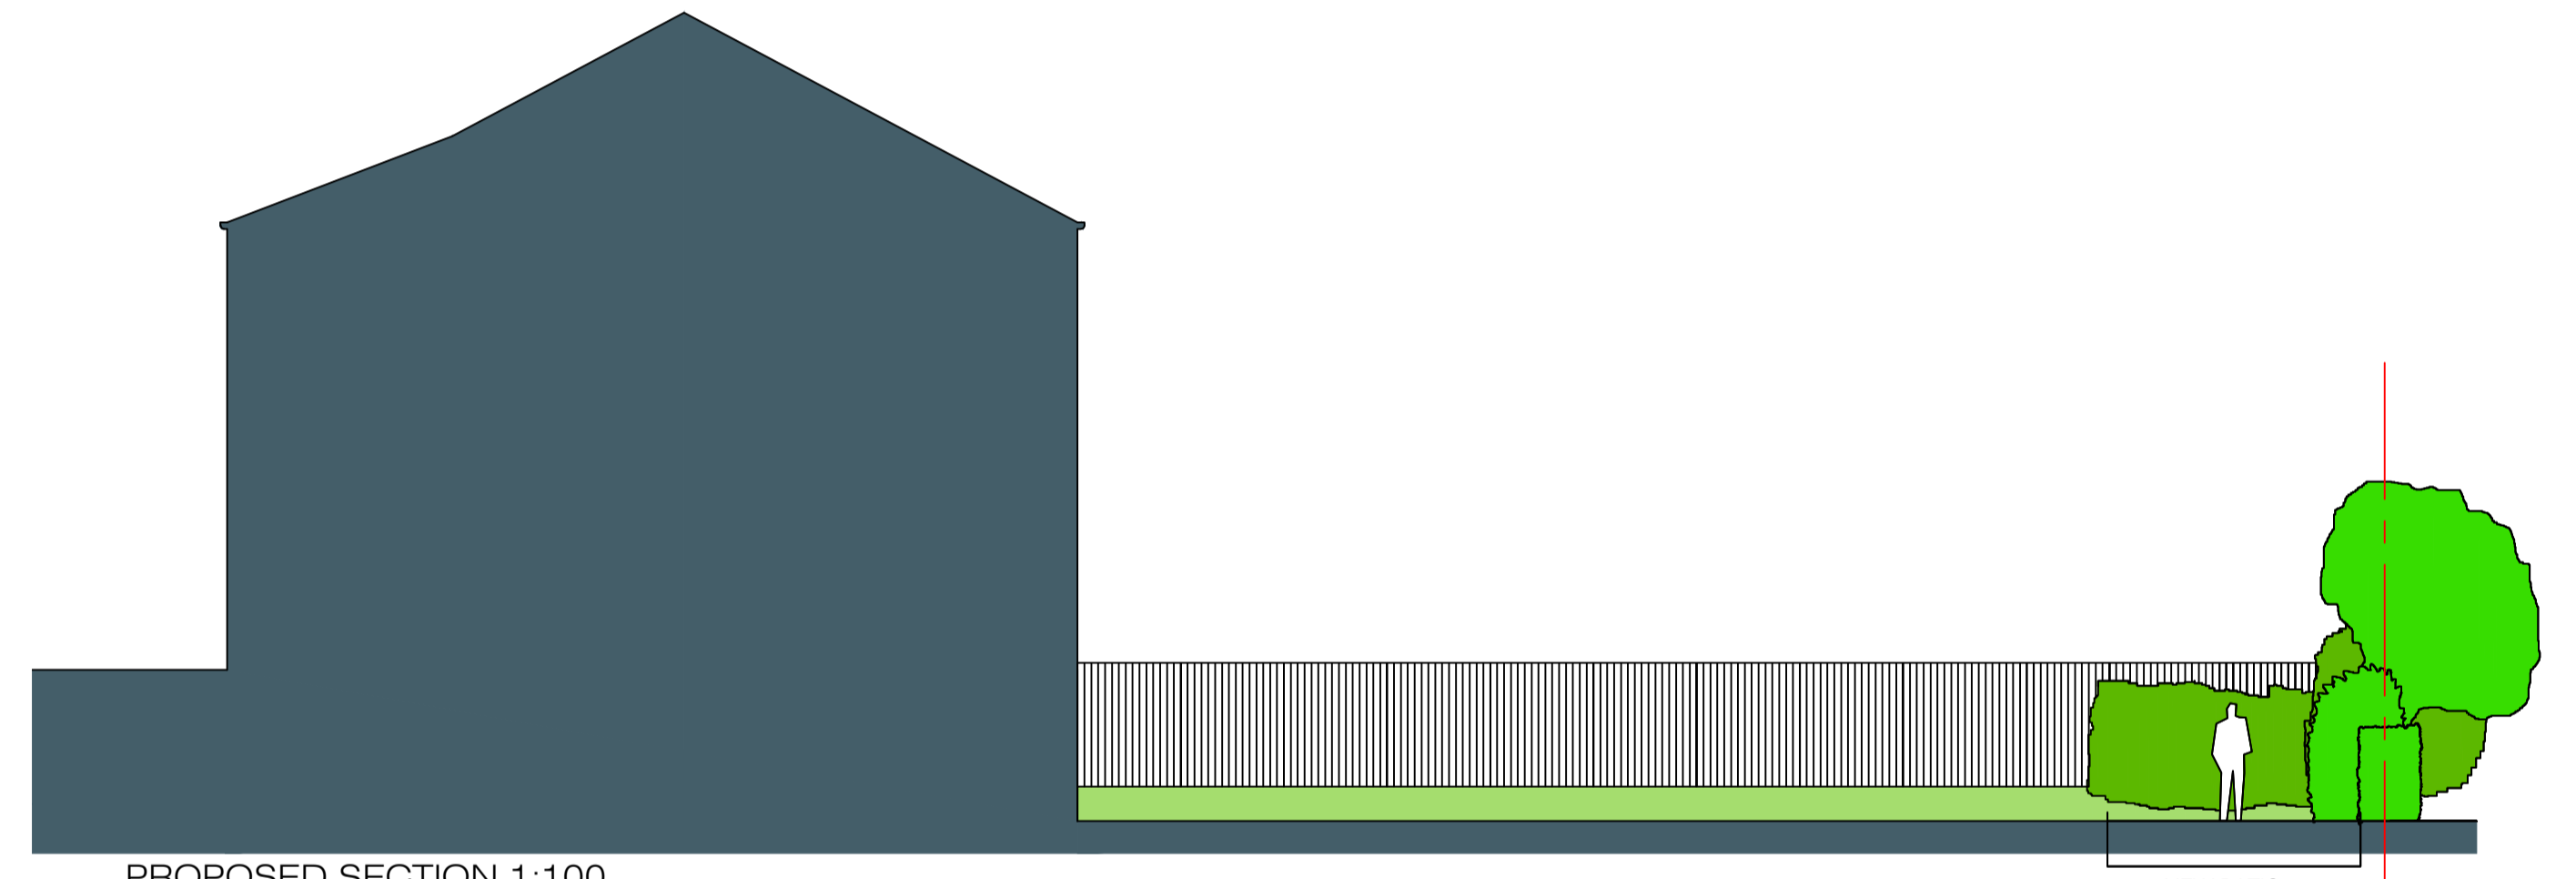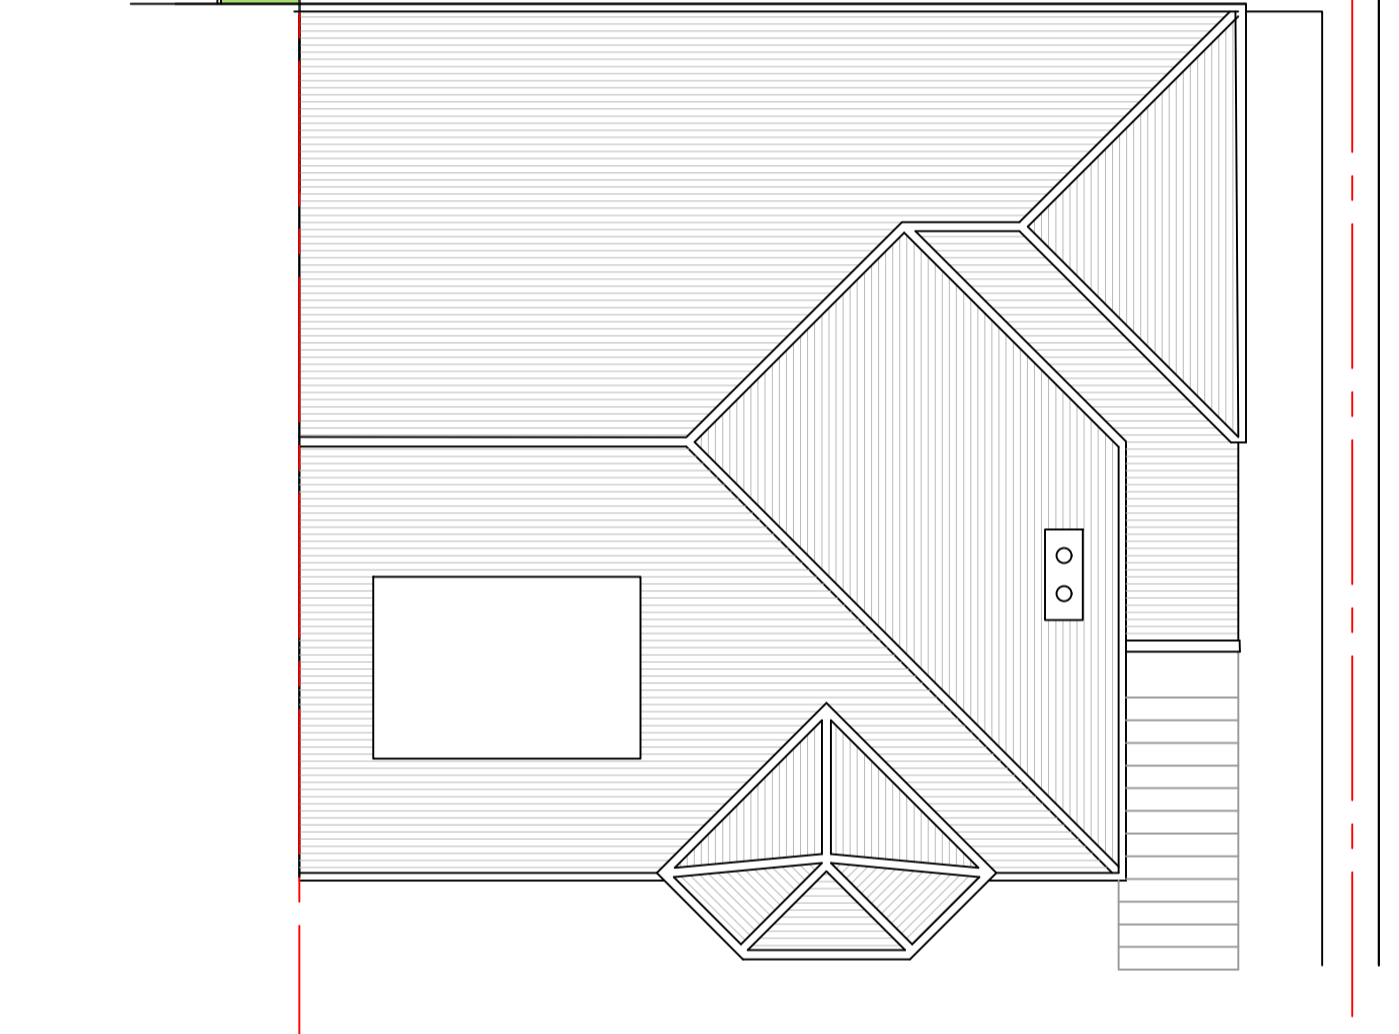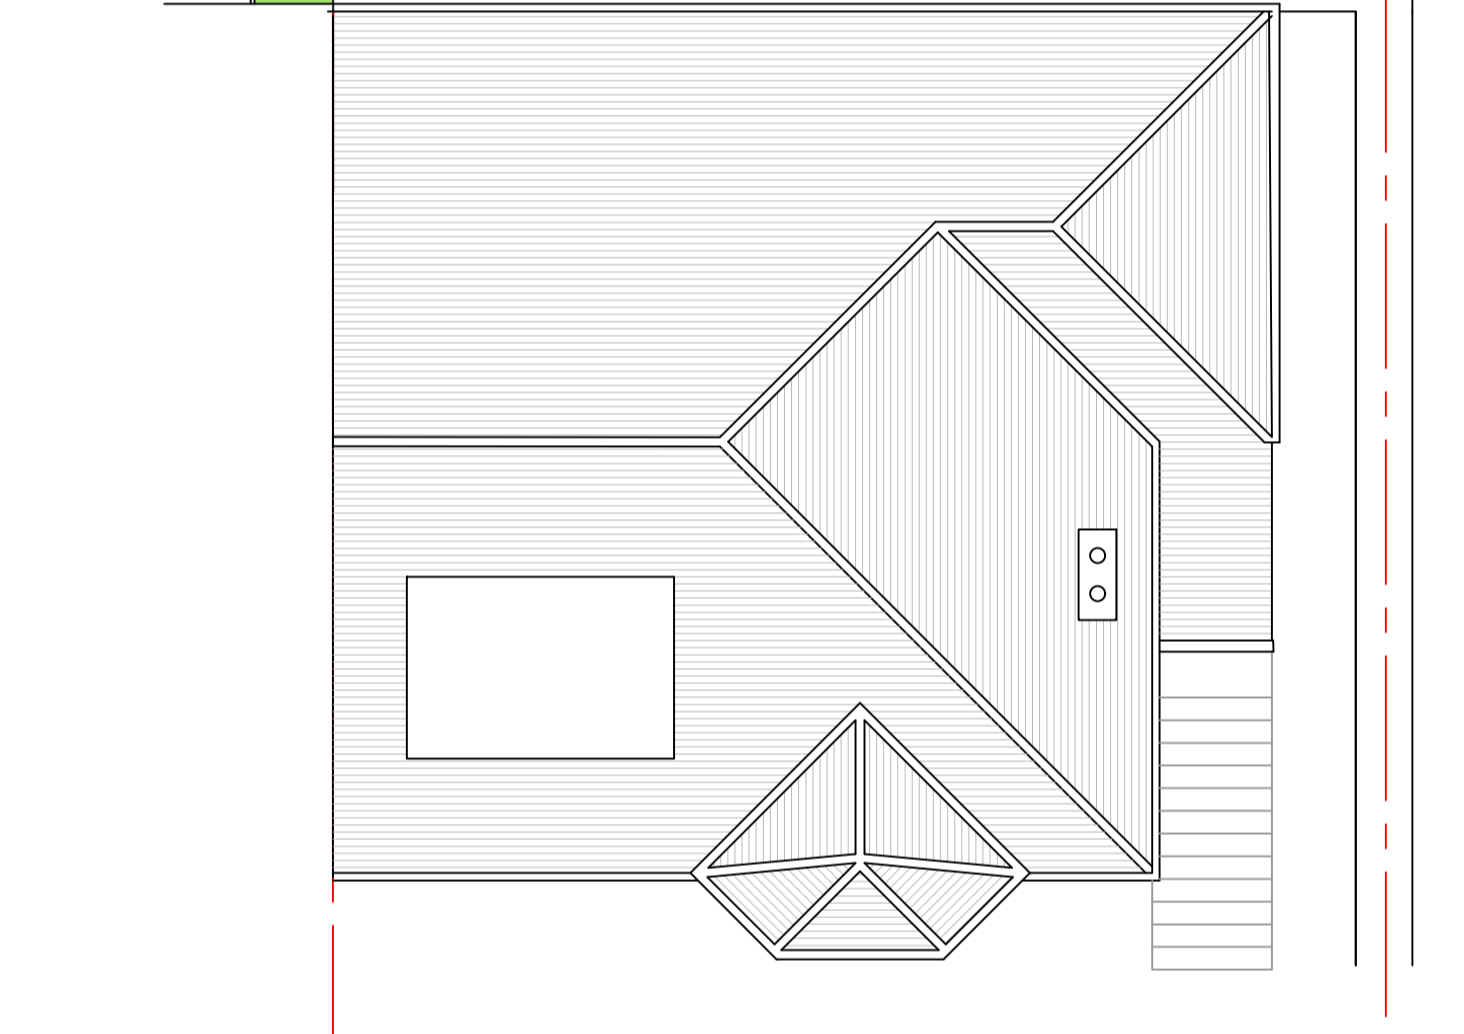

PROPOSED SECTION 1:100

NEW PATIO

EXISTING SITE PLAN 1:100


PROPOSED SITE PLAN 1:100



EXISTING SITE PLAN 1:500



PROPOSED SITE PLAN 1:500

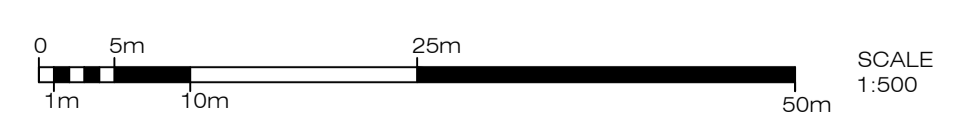

nm NICHOLSON MCSHANE ARCHITECTS
a SUITE 1-01
 CUSTOM HOUSE
 CUSTOM HOUSE PLACE
 GREENOCK
 INVERCLYDE
 PA15 1EQ
 email: info@nicholsonmshane.co.uk
 web: nicholsonmshane.co.uk
 tel: 01475 325025

CLIENT Mr & Mrs Brooks			
PROJECT TITLE New patio			
PROJECT ADDRESS 58A Newton Street, Greenock			
DRAWING TITLE Existing and proposed plans			
DRAWING STATUS PLANNING			PAPER SIZE A1
DRAWING NUMBER 23041_D_02			REVISION -
SCALE 1:100/1:500	DATE 12.10.23	DRAWN BY LG	CHECKED BY -

arb Architects Registration Board


 NICHOLSON MCSHANE ARCHITECTS IS THE TRADING NAME OF NICHOLSON MCSHANE CHARTERED ARCHITECTS LTD. COPYRIGHT RESERVED