




Existing Site Plan
Scale 1:200

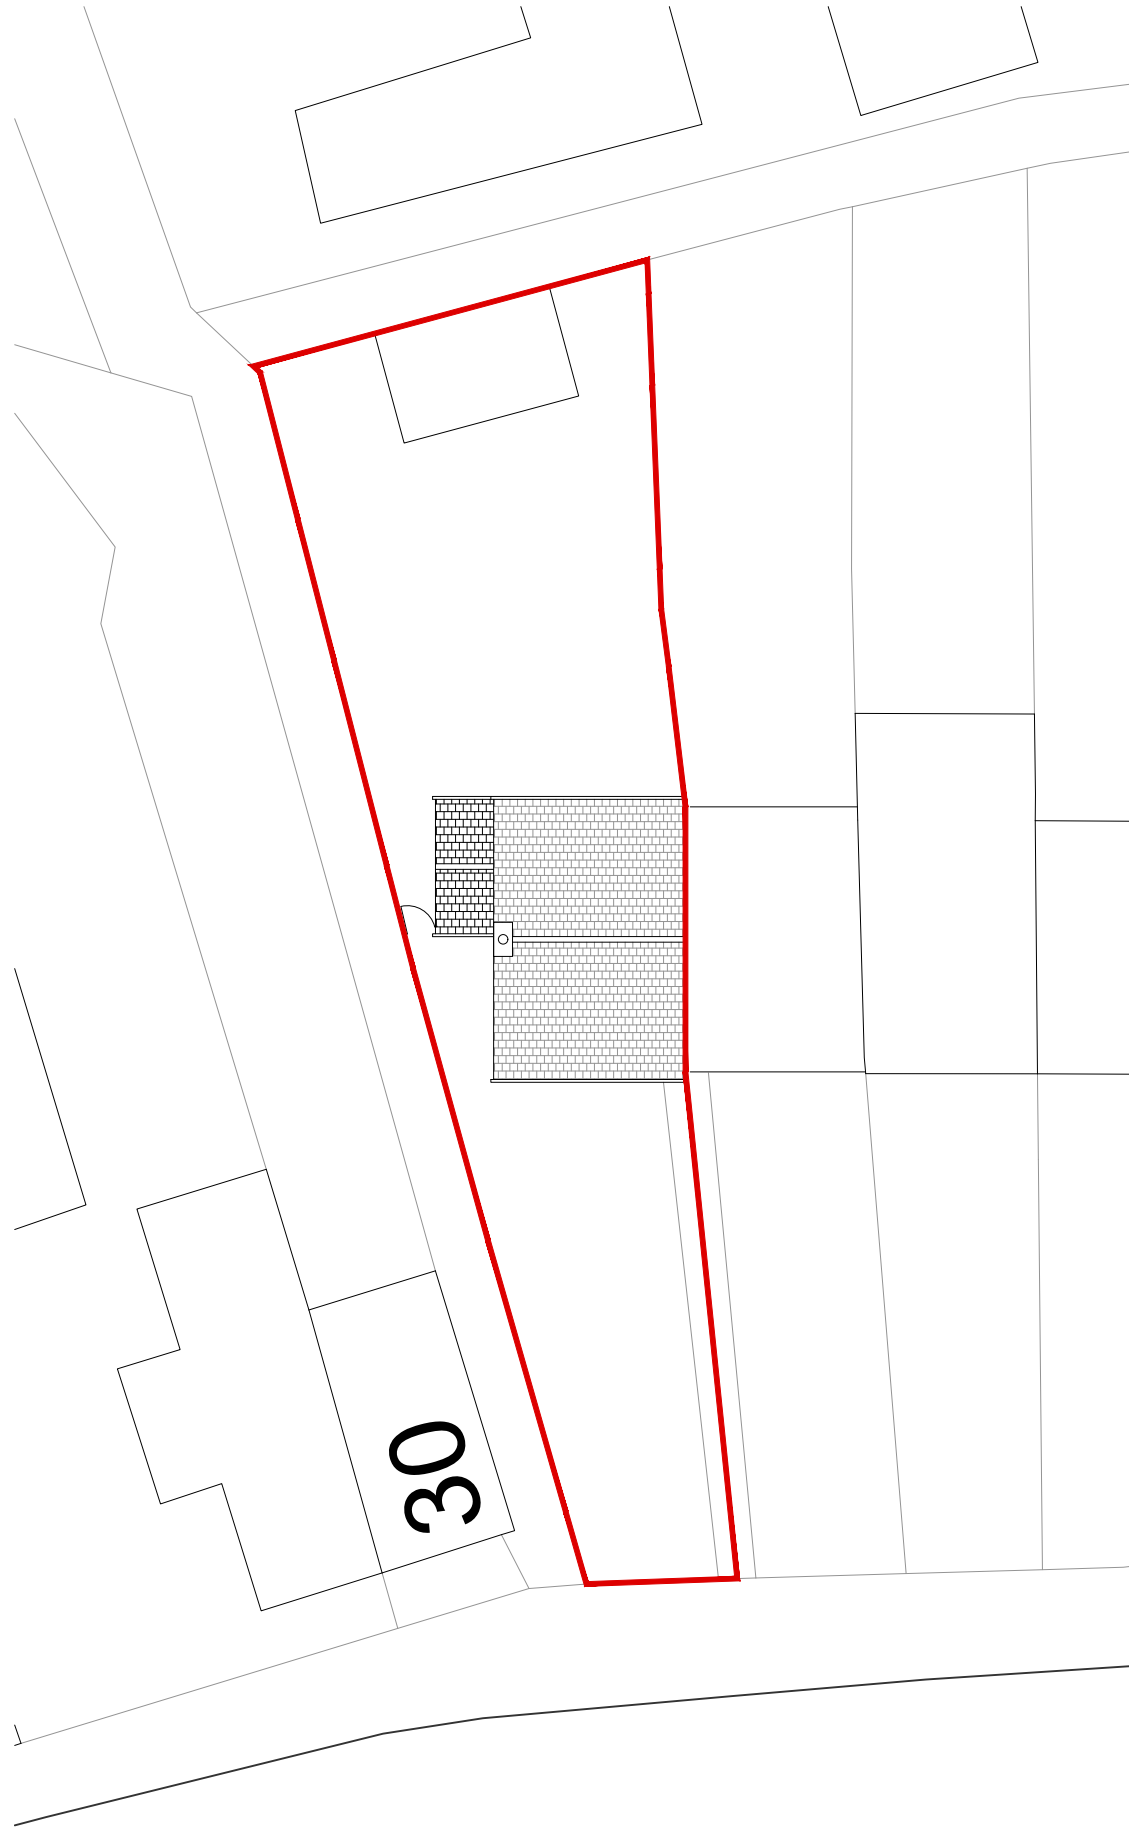

Proposed Site Plan
Scale 1:200

 

Do not scale from this drawing, work to given dimensions. All dimensions to be checked on site. Any discrepancies with this drawing to be reported and clarified prior to commencing work on site. ADM Surveyors Ltd accept no responsibility for works not undertaken fully in accordance with this drawing and relevant specifications.
Copyright © ADM Surveyors Limited

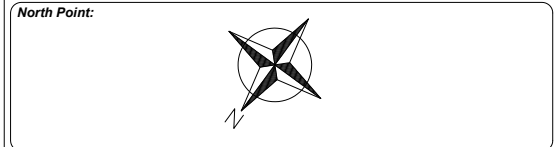

Notes:

Revision Log:

Rev:	Description:	By:	Date:

Project: 32 Main Street Huncote Leicestershire LE9 3AU	Client: Mr Graham Creed 2 Torrington Close Wigston Leicestershire LE18 2RY
---	--

Scale: 1:200	Drawing Issue: Planning
------------------------	-----------------------------------

Date: 26.09.2023	Drawn by: OP	Checked by: TR	Paper Size: A3
----------------------------	------------------------	--------------------------	--------------------------

Drawing Title:
Existing and Proposed Site Plans

Drawing Number: 3849.PL02	Revision Number: -
-------------------------------------	------------------------------



Chartered Quantity & Building Surveyors

Suite 1, Rosehill, 165 Lutterworth Road,
Blaby, Leicester, LE8 4DX
Tel: 0116 2775527



www.admsurveyors.co.uk

