



Existing Roof Plan

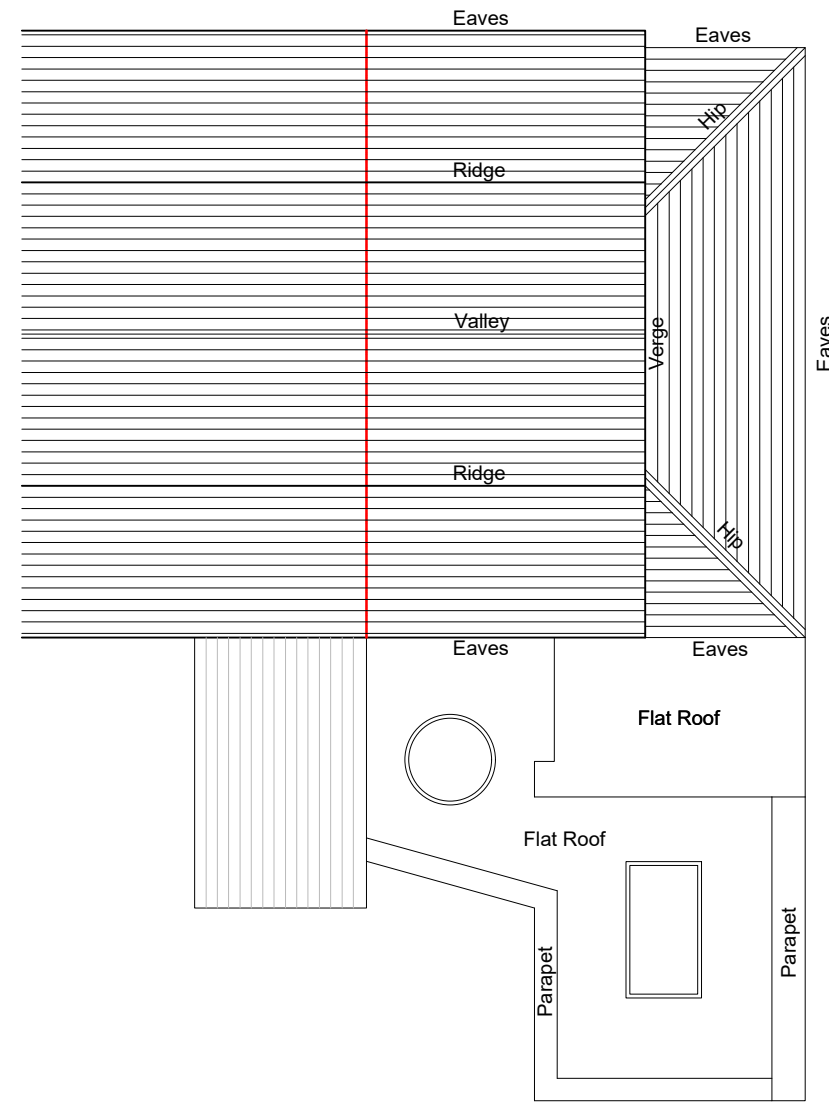

Proposed Roof Plan

 

This drawing is the copyright of **Arid design ltd** and may not be altered or reproduced in any way without written permission

Written dimensions to be used at all times. All dimensions to be checked on site by Contractor before commencement of the works.

This drawing is to be read in conjunction with all other relevant Consultants drawings, any discrepancy to be raised prior to commencement.

ARID

**DESIGN & MANAGEMENT
Consultants**

ARID Design Ltd
Tel: 01983 529895
E-mail: info@arid.uk.com

Rev A: Planning Submission Nov 2023

Client: Mr David Fisher
Project: Carlton House, Binstead Road, Ryde,
Isle of Wight, PO33 3RD

Drawing: Existing and Proposed Roof Plans

Dwg No: 341-06 Scale: 1:100@A3

Rev: A Date: Nov 2023