


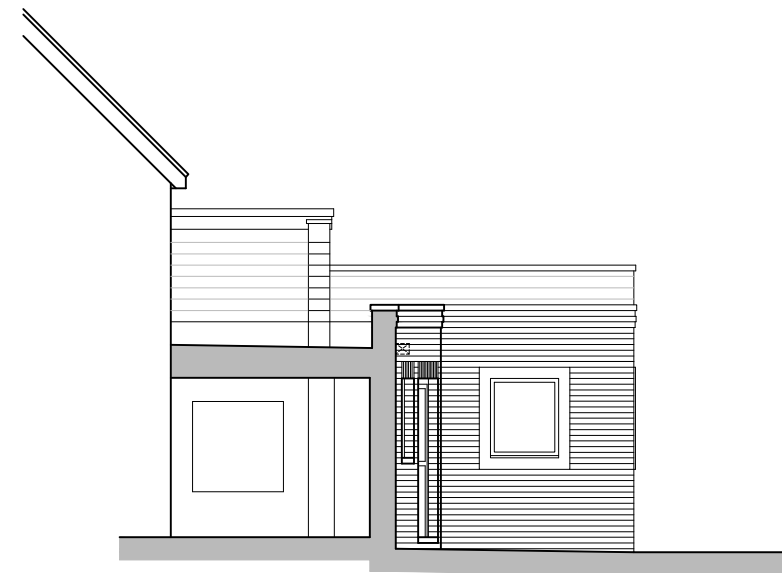


Proposed East Elevation




Proposed West Elevation




Buff Brickwork to match existing quoining

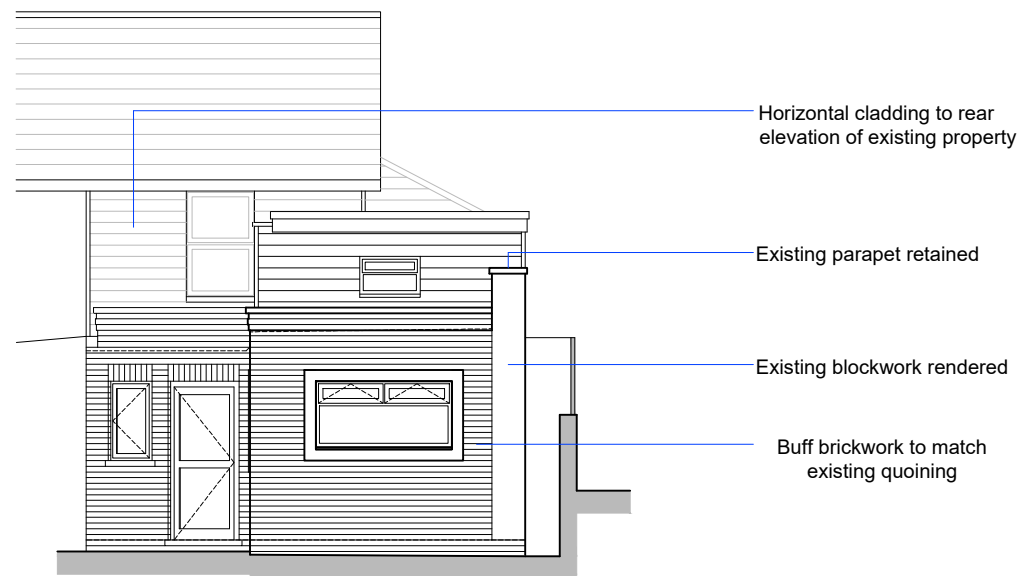

Proposed South Elevation

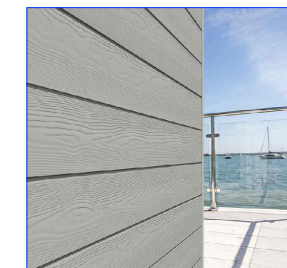

Cedral Click - White Horizontal Cladding

 

This drawing is the copyright of Arid design ltd and may not be altered or reproduced in any way without written permission

Written dimensions to be used at all times. All dimensions to be checked on site by Contractor before commencement of the works.

This drawing is to be read in conjunction with all other relevant Consultants drawings, any discrepancy to be raised prior to commencement.

ARID

DESIGN & MANAGEMENT
Consultants

ARID Design Ltd
Tel: 01983 529895
E-mail: info@arid.uk.com

Rev A: Planning Submission Nov 2023

Client: Mr David Fisher
Project: Carlton House, Binstead Road, Ryde,
Isle of Wight, PO33 3RD

Drawing: Proposed Elevations

Dwg No: 341-04 Scale: 1:100@A3

Rev: A Date: Sept 2023