

N

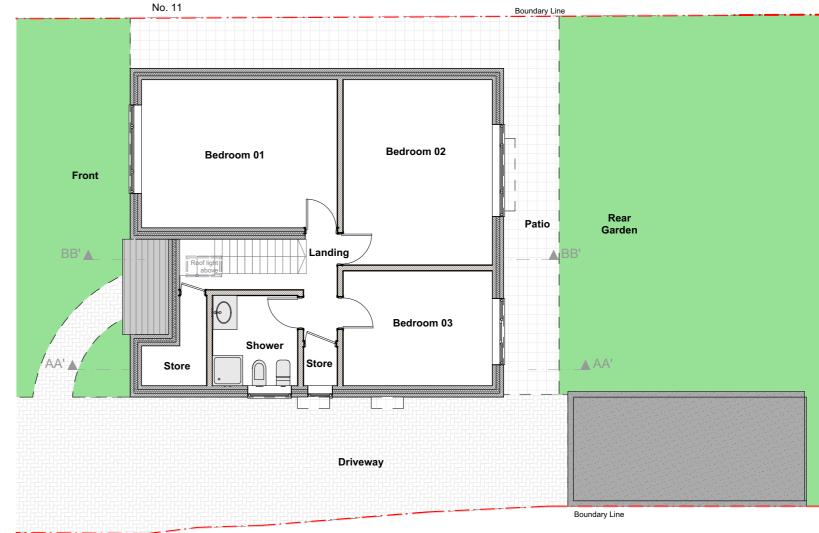

No. 15 **Pre- Existing First Floor Plan 1:100** 

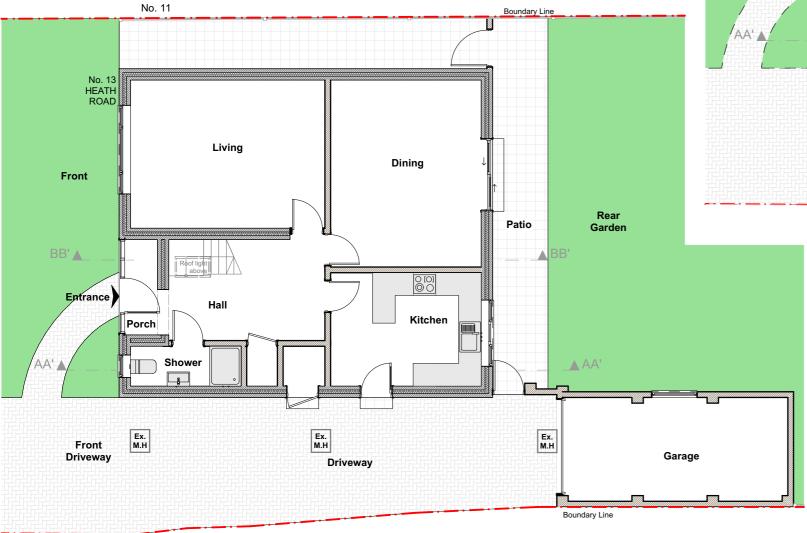

No. 15 Pre-Existing Ground Floor Plan 1:100

COPYRIGHT: The contents of this drawing may not be reproduced in whole or in part without express written consent of ARKSS Design Limited.

Drawings to be read in conjunction with relevant drawing and specs. Drawings can only be scaled for planning purposes. Drawings not to be scaled. figured dimensions only for construction and anyother purpose. Any discrepancies are to be pointed to the Agent/Engineer/Contractor. The agent is not liable for any faults not raised.Drawings not to be scaled for land transfer purposes.

PLANNING ISSUE
Scale: 1:100@A3 Date: OCT 2023

Project Title:
PROPOSED DEVELOPMENT AT
13 HEATH ROAD, GRAYS,
RM16 4UT

PRE EXISTING
PLANS

Unit 13 First Floor, Clements Court, 13-14 Clements Lane, Ilford, Essex, IG1 2QY Project no: Drawing no: Revision: PL02

Revision

E.mail:

contact@arkssdesign.co.uk
Tel: 0208 0905070

Detail

Date:

Mob: 078 2555 7465

www.arkssdesign.co.uk

